


BCR CURVE DATA				
NO.	Δ	R	L	T
9	18° 57' 37"	90.00'	29.78'	15.03'
10	20° 00' 00"	50.00'	16.54'	8.00'
19	18° 57' 37"	69.50'	23.00'	11.61'
20	24° 37' 12"	54.50'	23.42'	11.89'
21	134° 14' 24"	55.50'	134.88'	149.34'
21A	256° 24' 44"	41.00'	183.54'	00
22	38° 14' 52"	54.50'	36.38'	18.90'
23	90° 00' 00"	29.50'	46.34'	29.50'
24	18° 57' 37"	110.50'	36.57'	18.45'
39	18° 47' 46"	55.50'	18.21'	9.19'
40	27° 16' 28"	55.50'	36.11'	18.72'
41	30° 30' 54"	55.50'	24.56'	15.14'
42	32° 11' 57"	55.50'	31.19'	16.02'


NO.	Δ	R	L	T
43	20° 27' 19"	55.50'	19.81'	10.01'
44	23° 30' 49"	54.50'	22.37'	11.34'
45	14° 44' 03"	54.50'	14.02'	7.05'
46	98° 20' 58"	41.00'	10.38'	47.46'
47	56° 48' 34"	41.00'	40.65'	22.17'
48	53° 36' 21"	41.00'	38.38'	20.73'
49	47° 41' 51"	41.00'	34.13'	18.12'
50	11° 23' 15"	54.50'	10.83'	5.43'

NO.	Δ	R	L	T
51	26° 51' 38"	54.50'	28.55'	13.01'
52	15° 20' 38"	110.50'	29.59'	14.29'
53	03° 26' 59"	110.50'	6.97'	3.49'

PROFILE

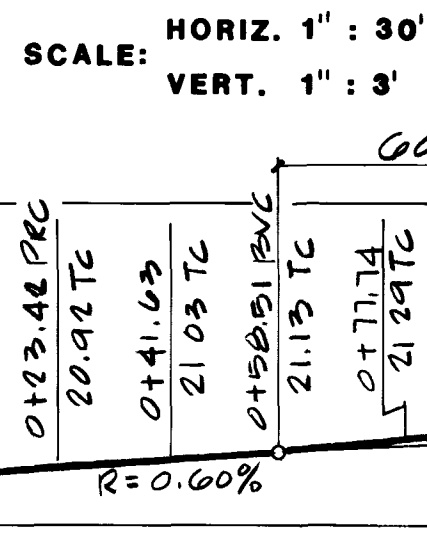

KNUCKLE PROFILE
HOLLISTON CIRCLE

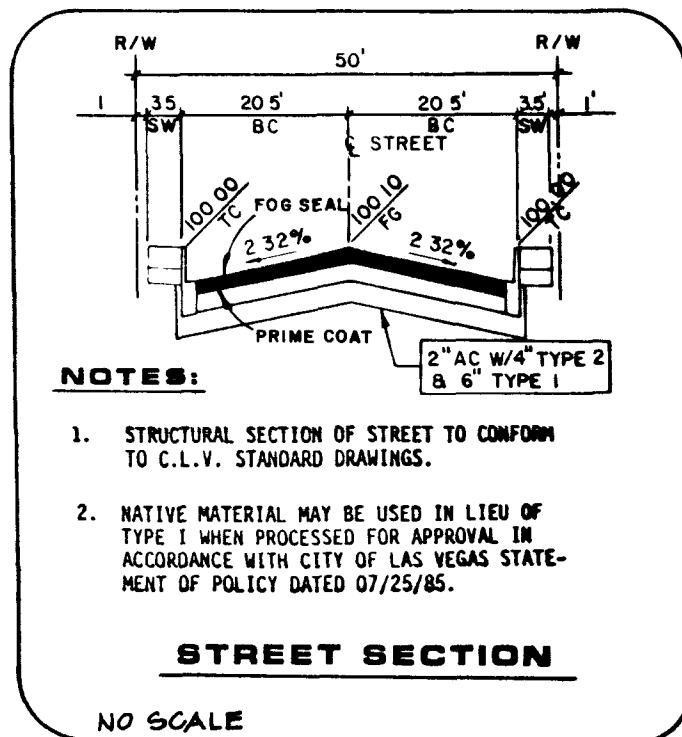

NO.	Δ	R	L	T
22	38° 14' 52"	54.50'	36.38'	18.90'
56	36° 54' 50"	54.50'	35.11'	18.19'
57	01° 20' 03"	54.50'	1.27'	0.63'
58	45° 48' 11"	41.00'	32.78'	17.32'
59	30° 29' 51"	41.00'	27.55'	14.32'
60	51° 05' 32"	41.00'	36.56'	00
61	05° 36' 37"	50.00'	4.90'	2.45'
61A	256° 29' 44"	41.00'	183.54'	00

SPUNSLK CIRCLE

APPROVAL

CLV CHIEF LAND DEVELOPMENT
DATE 1/10/21

