



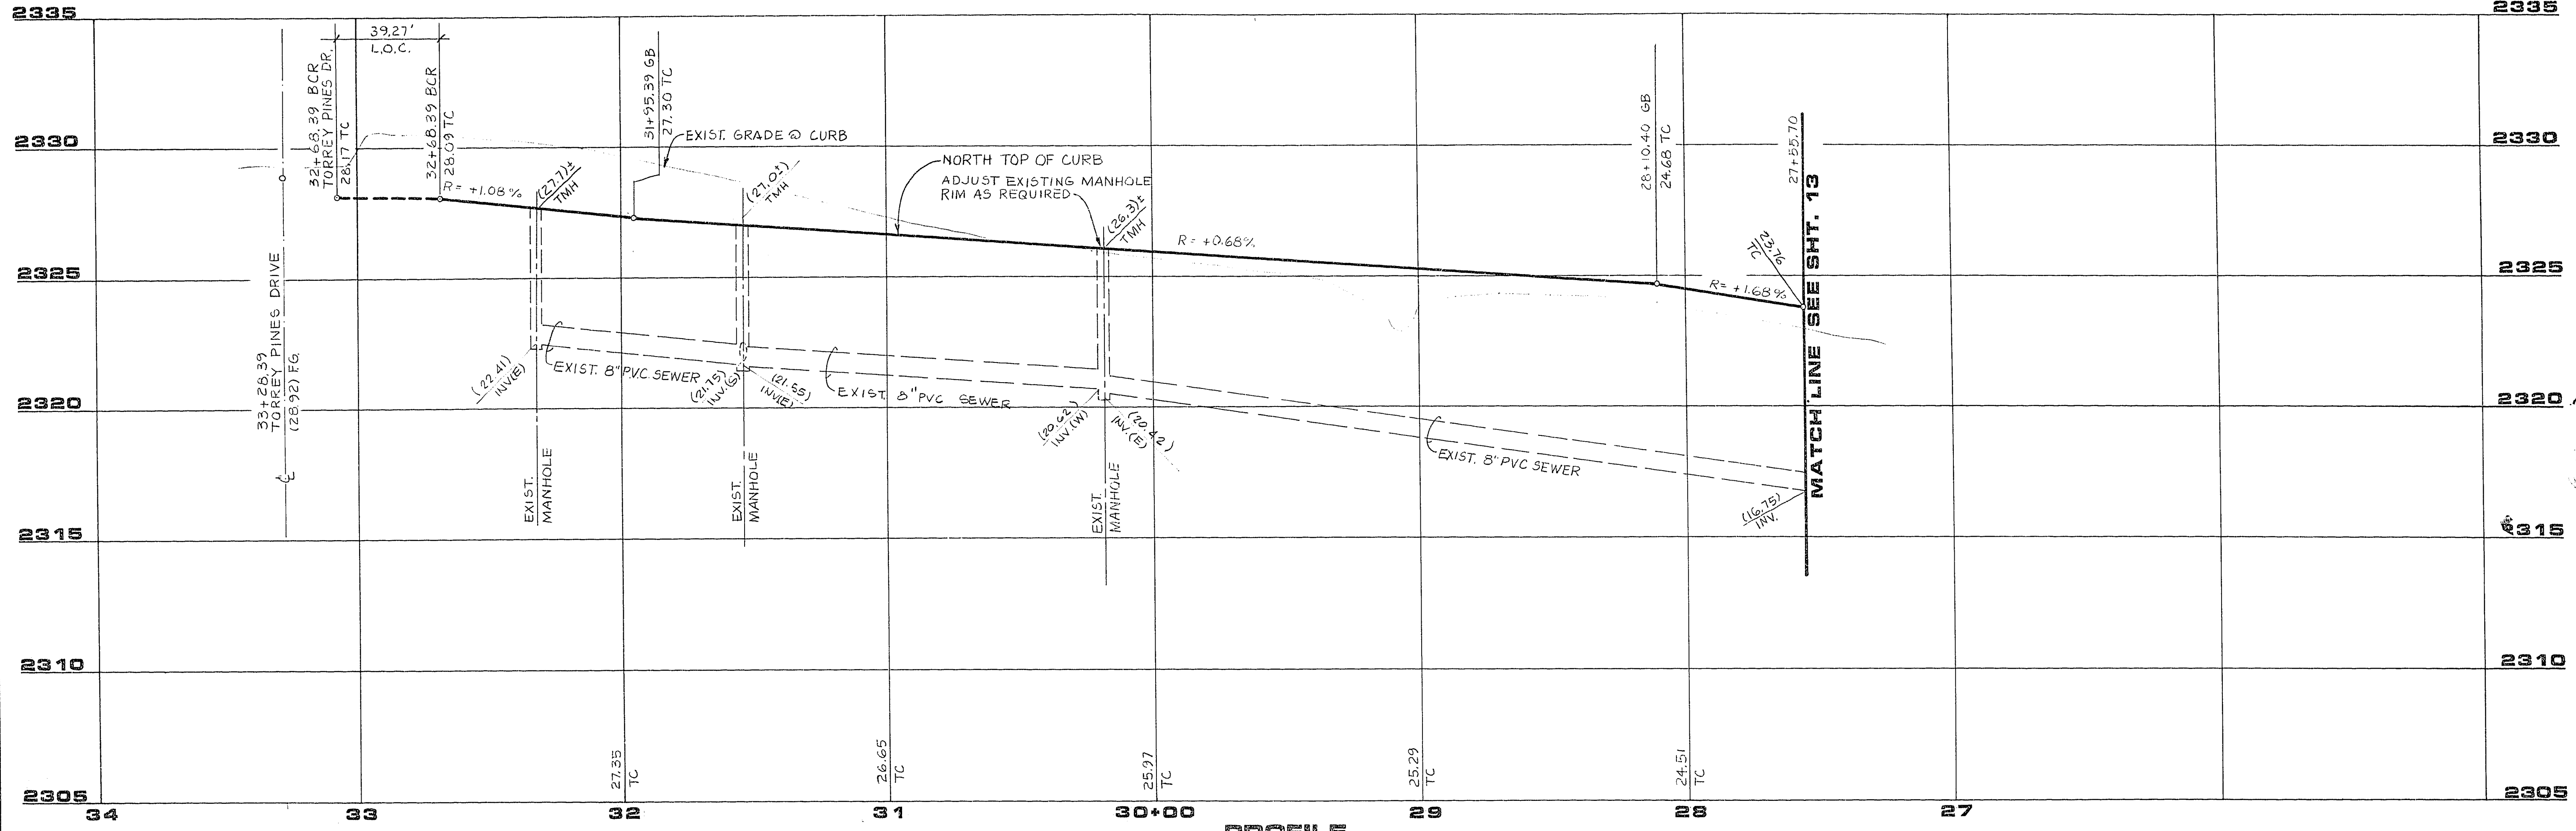


PROFILE
SCALE: HORIZ. 1" = 30'
VERT. 1" = 3'

TORREY PINES DRIVE
SEE SHEET NO. 10

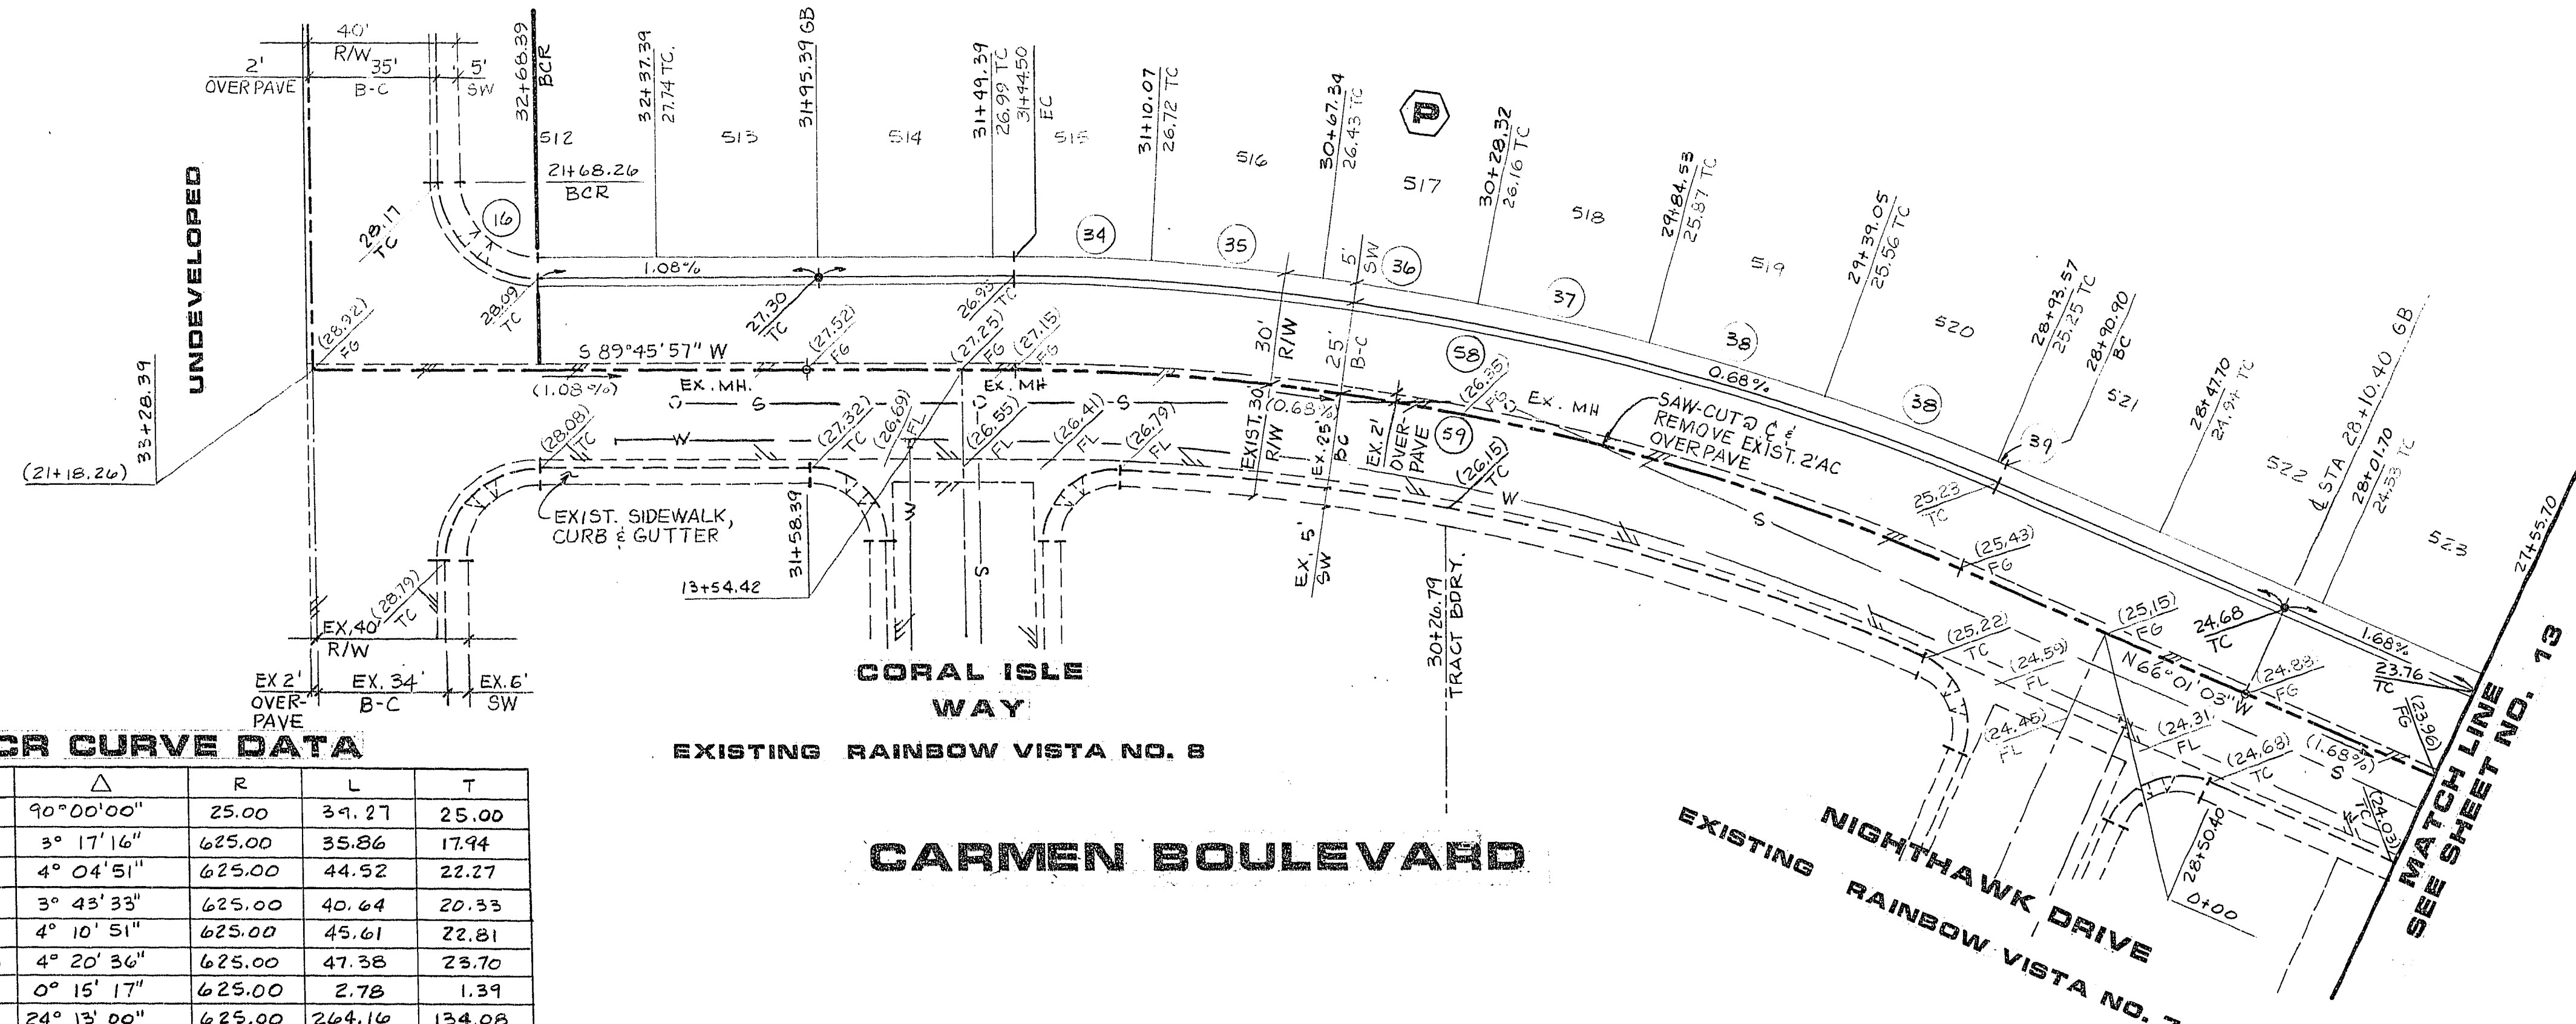

BCR CURVE DATA

NO.	Δ	R	L	T
16	90°00'00"	25.00	31.27	25.00
34	3°17'16"	625.00	35.86	17.94
35	4°04'51"	625.00	44.52	22.27
36	3°43'33"	625.00	40.64	20.53
37	4°10'51"	625.00	45.61	22.81
38	4°20'36"	625.00	47.38	23.70
39	0°15'17"	625.00	2.78	1.39
58	24°13'00"	625.00	264.16	134.08
59	24°13'00"	600.00	253.60	128.72

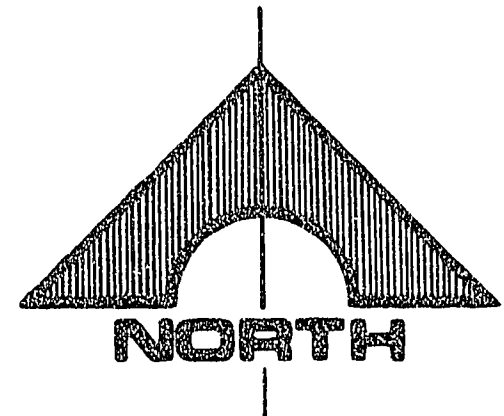

SCALE: 1" = 30'

STREET SECTION

NOTES:

- STRUCTURAL SECTION OF STREET TO CONFORM TO C.I.V. STANDARD DRAWINGS.
- NATIVE MATERIAL MAY BE USED IN LIEU OF TYPE 1 WHEN PROCESSED FOR APPROVAL IN ACCORDANCE WITH CITY OF LAS VEGAS STATEMENT OF POLICY DATED 07/25/04.

RECOMMENDED
DATE
REV
DESCRIPTION

3-7-89
S-7-89
R.E. NO.
DATE
DAVID P. HUCKLE

1555 SOUTH RAINBOW BLVD / LAS VEGAS, NEVADA 89102

G.C. WALLACE, INC.
Engineering/Architecture

LEWIS HOMES OF NEVADA
LEWIS HOMES - RAINBOW VISTA NO. 9
CARMEN BOULEVARD

SHEET
12
OF 25 SHEETS