



JOB NO. 5543-8512

004 DIETRICH-POST 50323

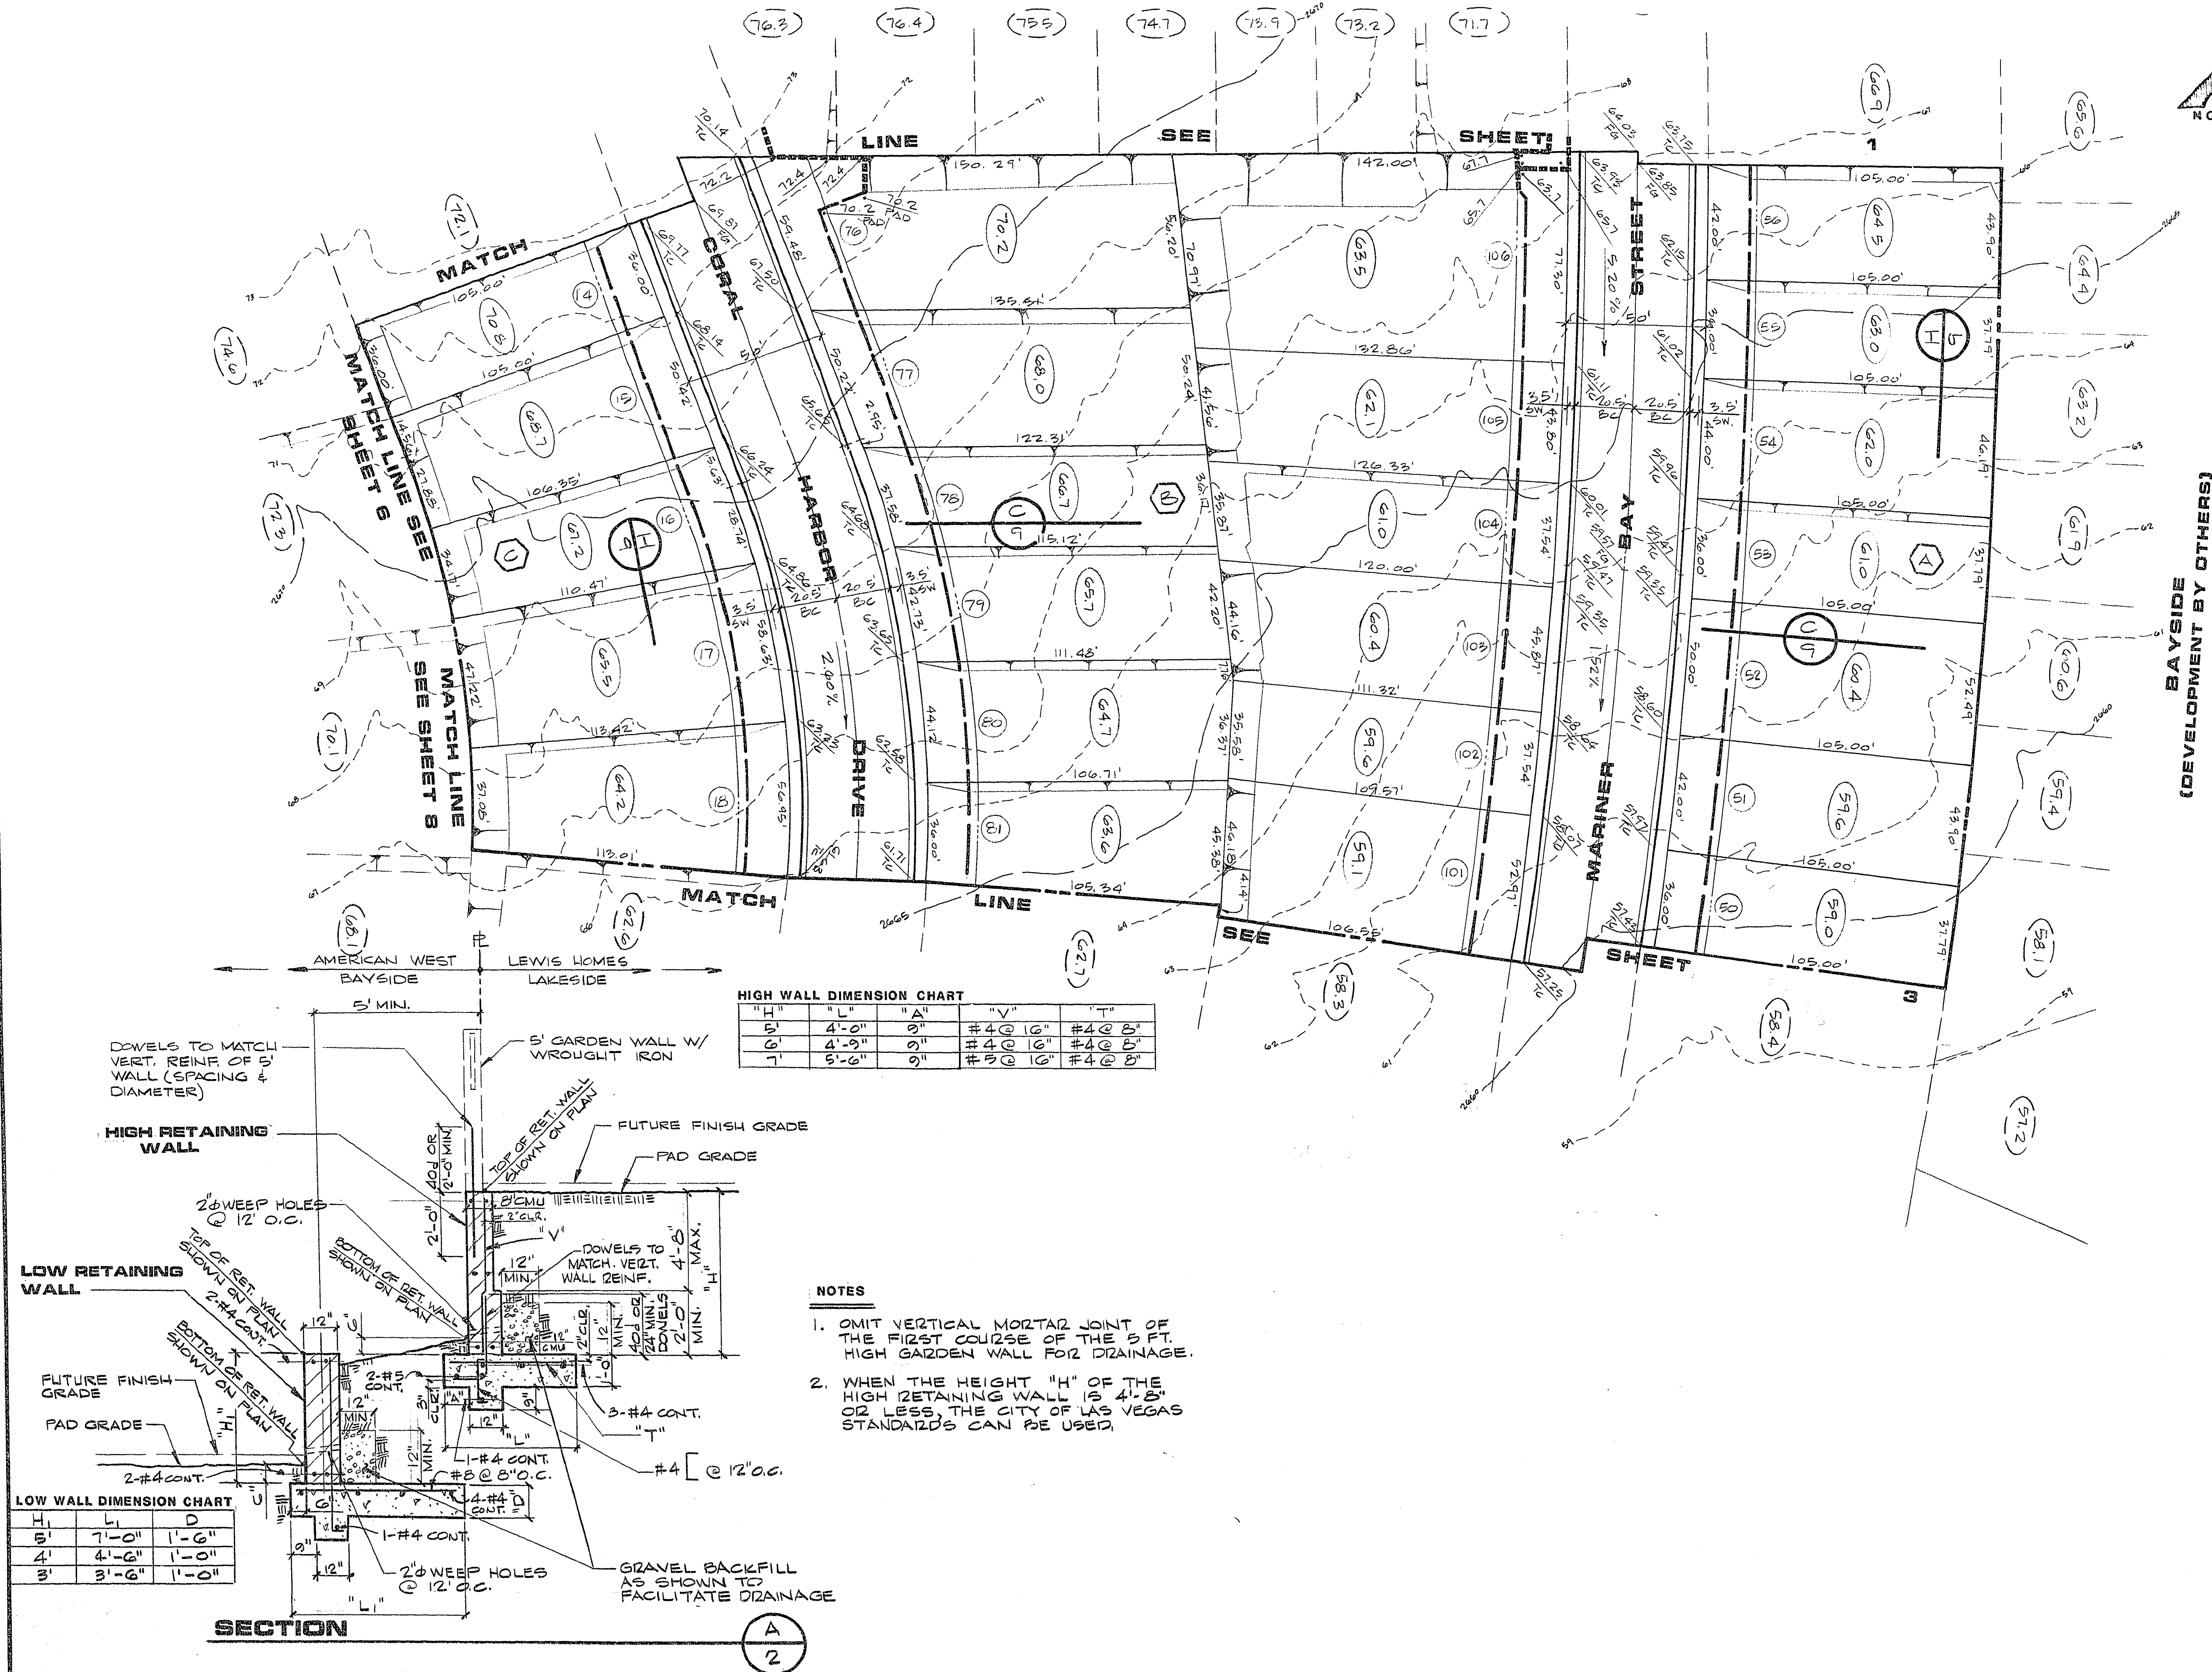

KEY MAP

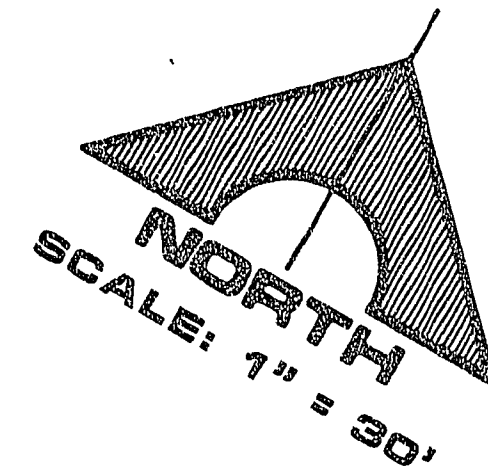

BAYSIDE
(DEVELOPMENT BY OTHERS)


APPROVAL

CLV CHIEF LAND DEVELOPMENT
AND FLOOD CONTROL

12-17-85
DATE

LEWIS HOMES OF NEVADA
LEWIS HOMES - LAKESIDE NO. 1
GRADE STAKING PLAN

SHEET
2
OF 9 SHEETS

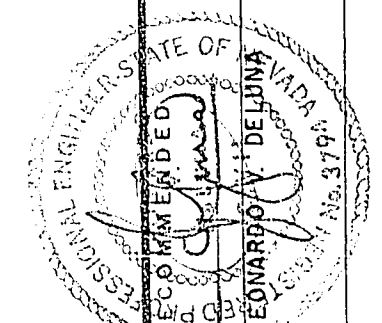

G.C. WALLACE
Consulting Engineers, Inc.
1555 South Rainbow Blvd. • Las Vegas, Nevada 89102 • 363-1200

REV	DATE	DESCRIPTION
3794	12/4/85	R.E. NO. 7081E

07.7.140 (Grdg.) 107Y-2033