

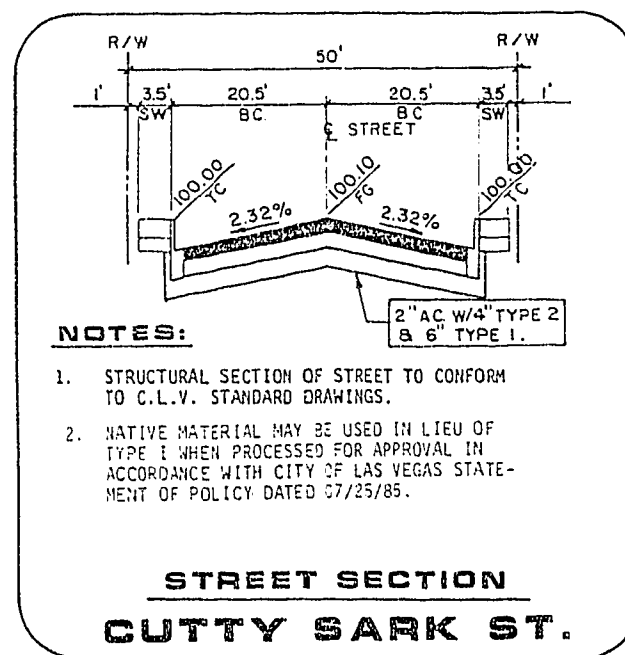


BCR CURVE DATA				
NO.	Δ	R	L	T
143	10° 05' 07"	449.50'	79.12'	39.66'
143A	21° 24' 21"	449.50'	167.93'	84.96'
144	11° 19' 14"	449.50'	88.31'	44.55'
149	07° 49' 26"	490.50'	66.98'	33.54'
150	05° 47' 05"	490.50'	49.52'	24.78'
228	21° 25' 57"	470.00'	175.81'	88.99'
229	21° 25' 57"	490.50'	183.48'	92.83'
230	00° 01' 36"	470.00'	0.22'	0.11'
231	21° 24' 21"	470.00'	175.59'	88.83'

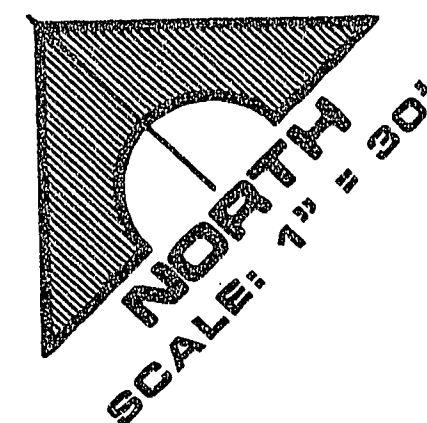

STA. 9+95.90 MATCH LINE SEE SHT. 11

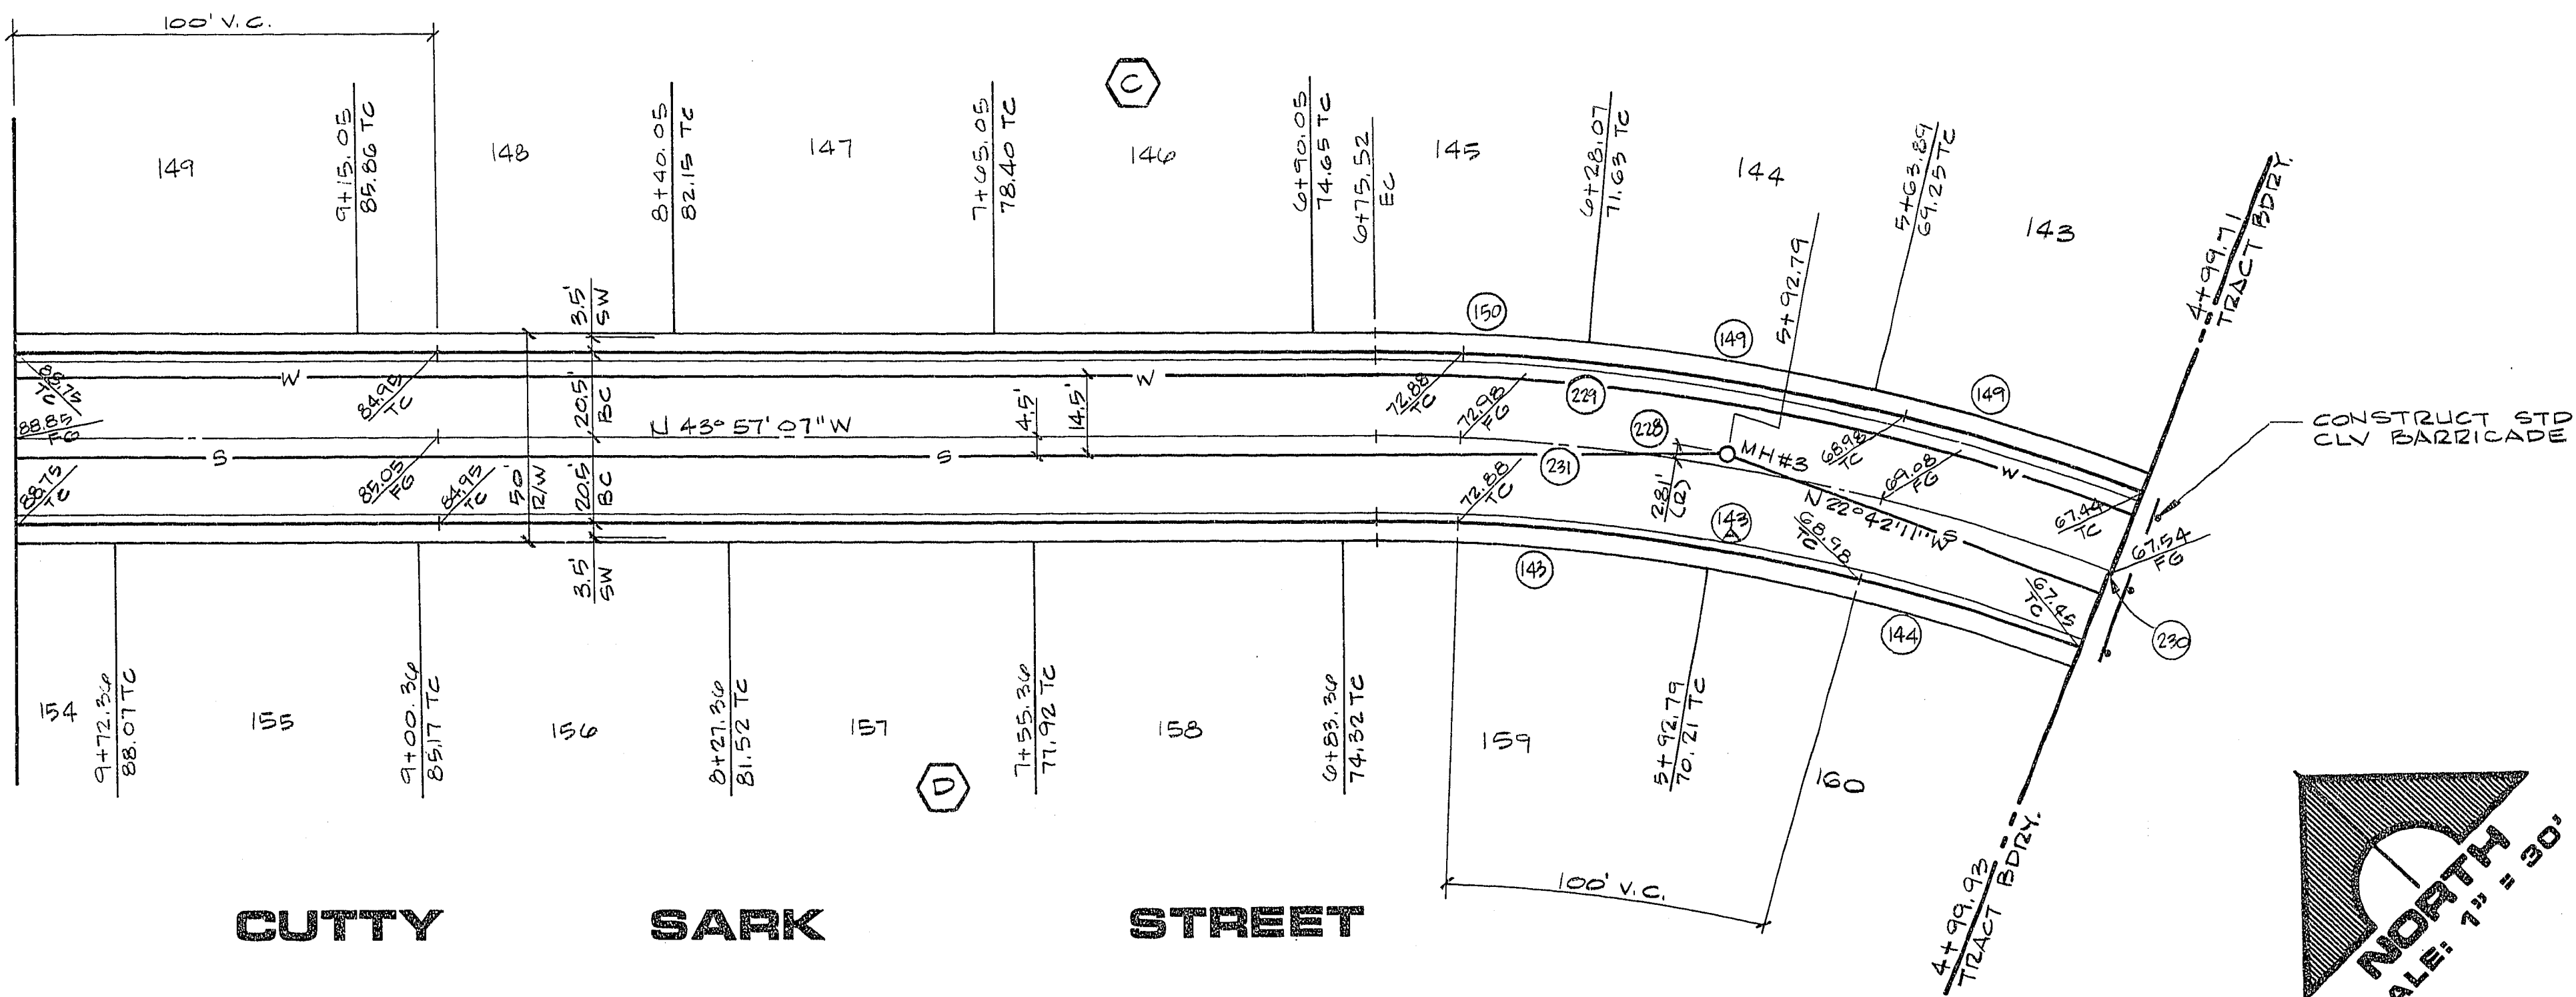

APPROVAL

[Signature]
CLV CHIEF LAND DEVELOPMENT
AND FLOOD CONTROL

1-17-86
DATE

SHEET
12

OF 14 SHEETS


LEWIS HOMES OF NEVADA

LEWIS HOMES-LAKESIDE NO. 11

CUTTY SARK STREET

G.C. WALLACE
Consulting Engineers, Inc.

1555 South Rainbow Blvd. • Las Vegas, Nevada 89102 • 363-1200

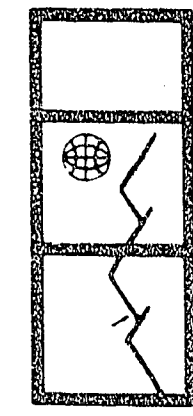

DESCRIPTION

REV

DATE

ST. NO.

RE. NO.

