
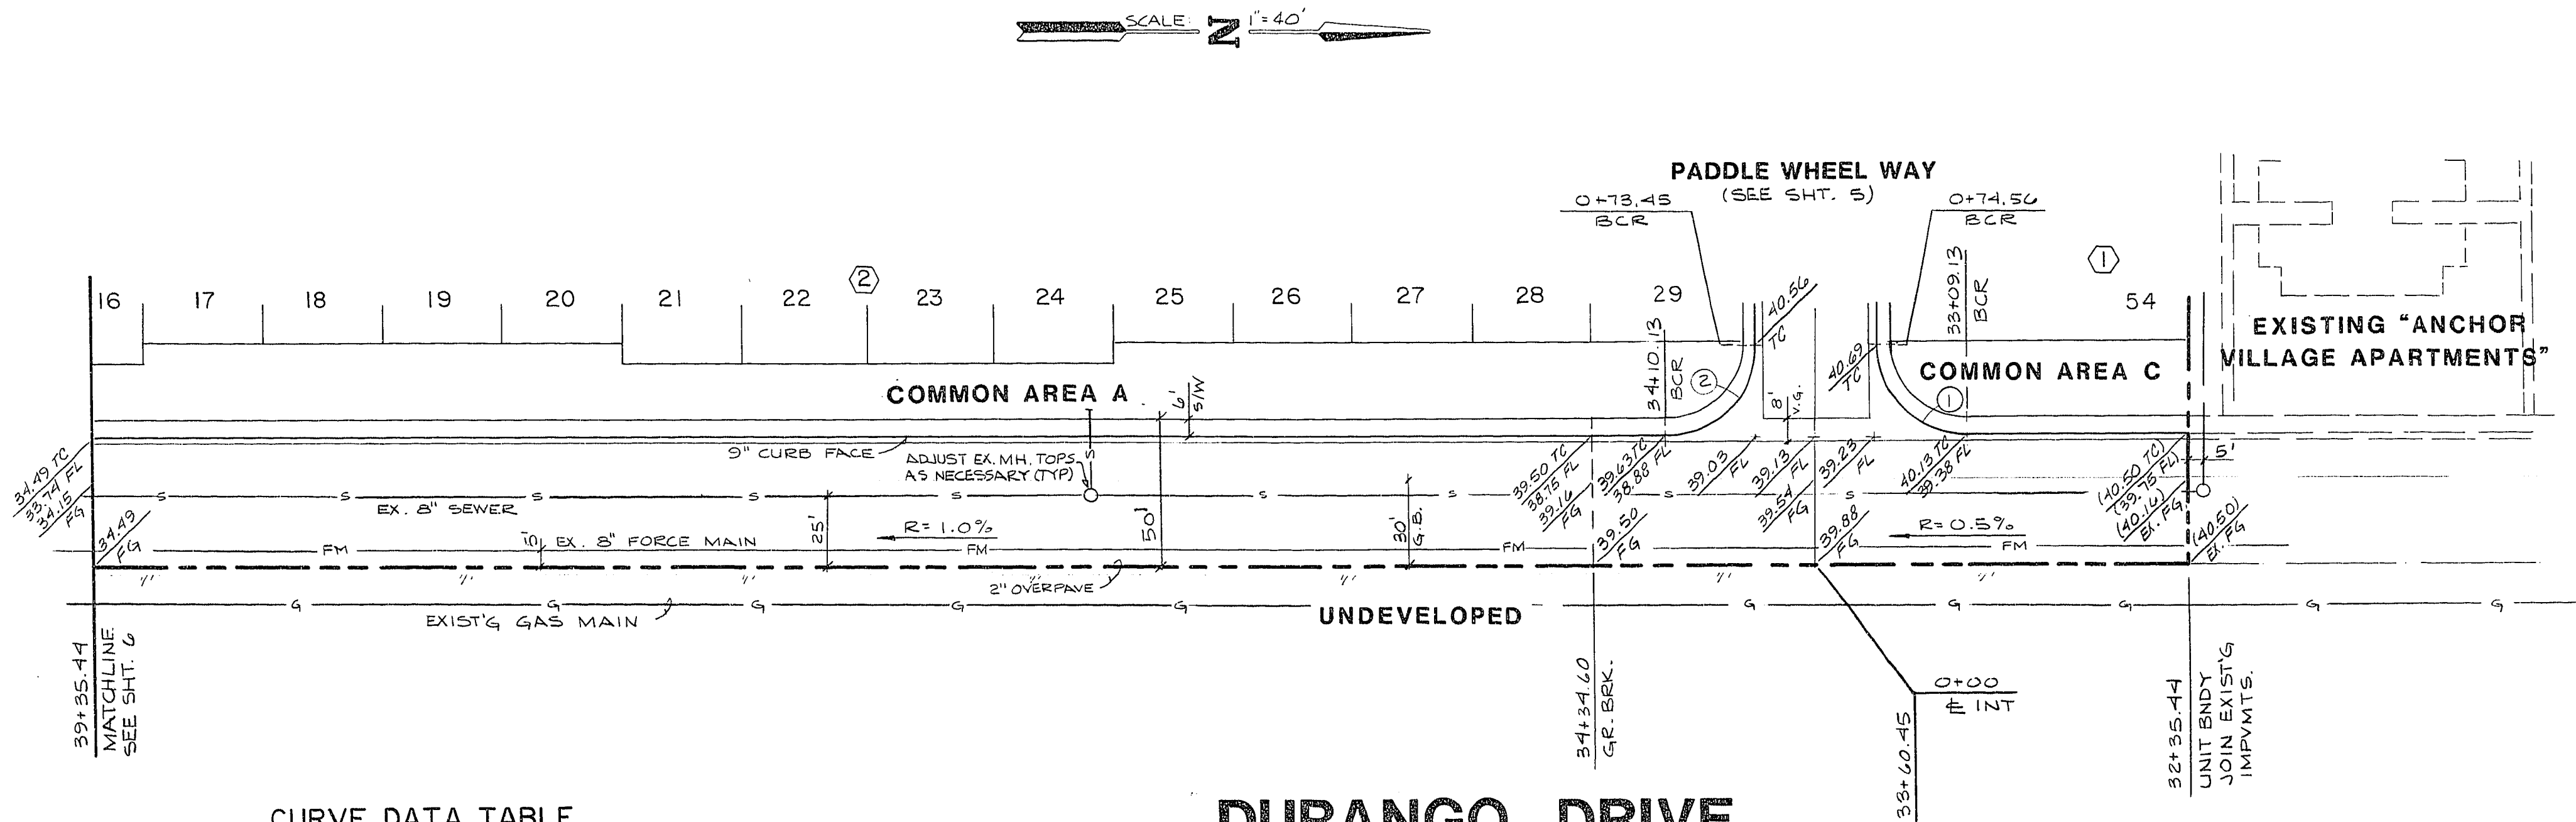


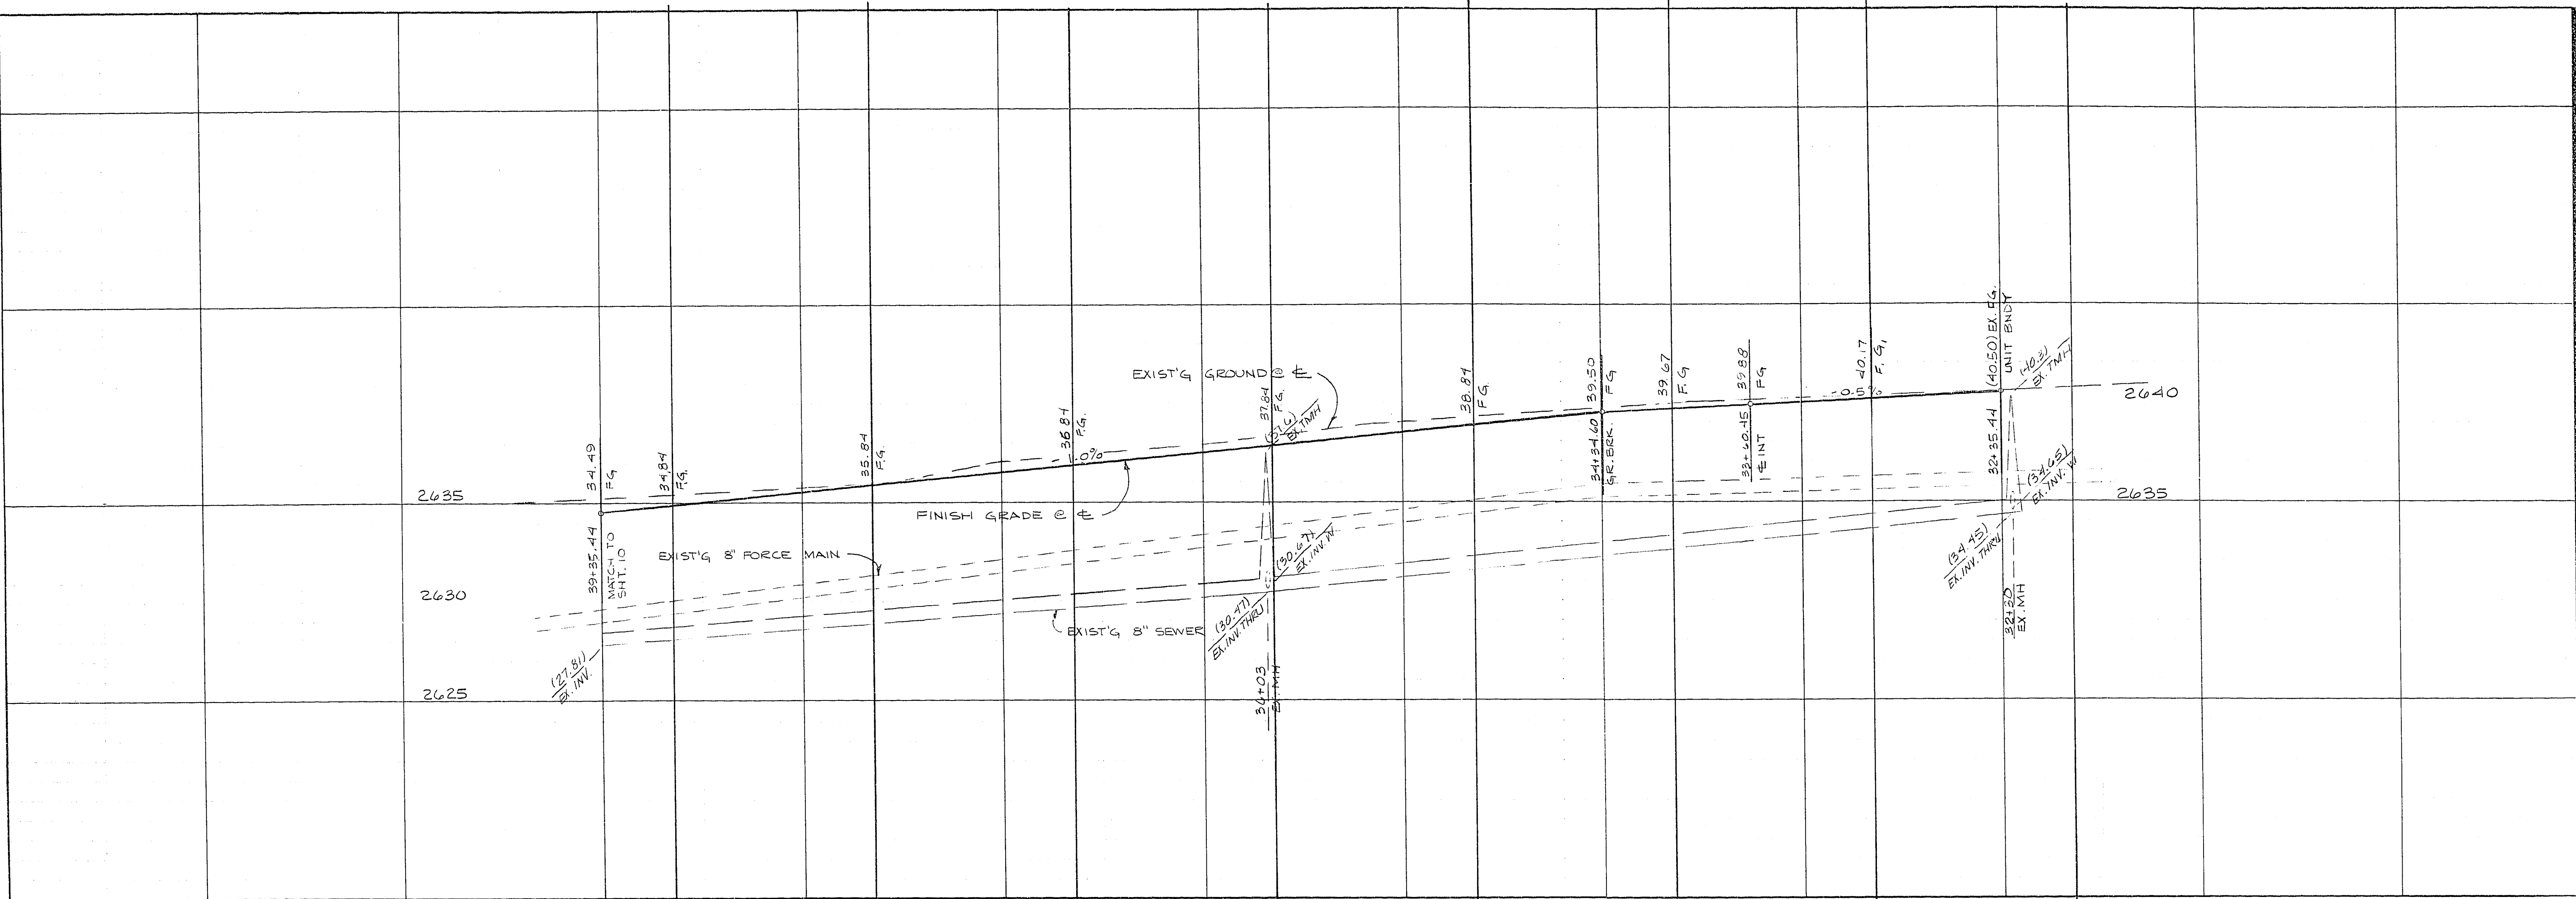

CURVE DATA TABLE.

NO.	Δ	R	L	T
1	90° 38' 00"	30.75	48.64	31.09
2	89° 22' 00"	30.75	47.96	30.41

DURANGO DRIVE

REVISION

DATE

BY

REV

ES! ENGINEERS & SURVEYORS INC.

7018 W. QUINCY STREET, SUITE 100, DENVER, CO 80231-3415

SUBMITTED BY:

PAUL E. VALENTINE

JOHN

10/1/87

TITLE

STREET & SEWER PLAN & PROFILE

(DURANGO DRIVE)

PROJECT

LOS LAGOS

WO NO. 4072

BY RPF

DATE 1/87

HOR. 1" = 40'

SCALE VERT. 1" = 4'

SHEET

5

OF 13 SHEETS

27.7.160 107Y-2034