


CURVE DATA

NO.	Δ	B.C.D.	L	T
2.	90°-00'-00"	175.50'	275.68'	175.50'
3.	90°-00'-00"	196.00'	307.88'	196.00'
4.	90°-00'-00"	155.00'	243.47'	155.00'
20.	11°-55'-33"	196.00'	40.80'	20.47'
21.	17°-49'-50"	196.00'	61.00'	30.75'
22.	17°-49'-51"	196.00'	61.00'	30.75'
23.	06°-45'-04"	196.00'	23.10'	11.56'
24.	57°-20'-21"	155.00'	155.12'	84.75'
25.	90°-00'-00"	20.00'	31.42'	20.00'
19.	32°-39'-39"	155.00'	88.36'	45.41'

MATCHLINE - FOR CONTINUATION SEE SHT. 12

LOOKOUT PEAK WAY

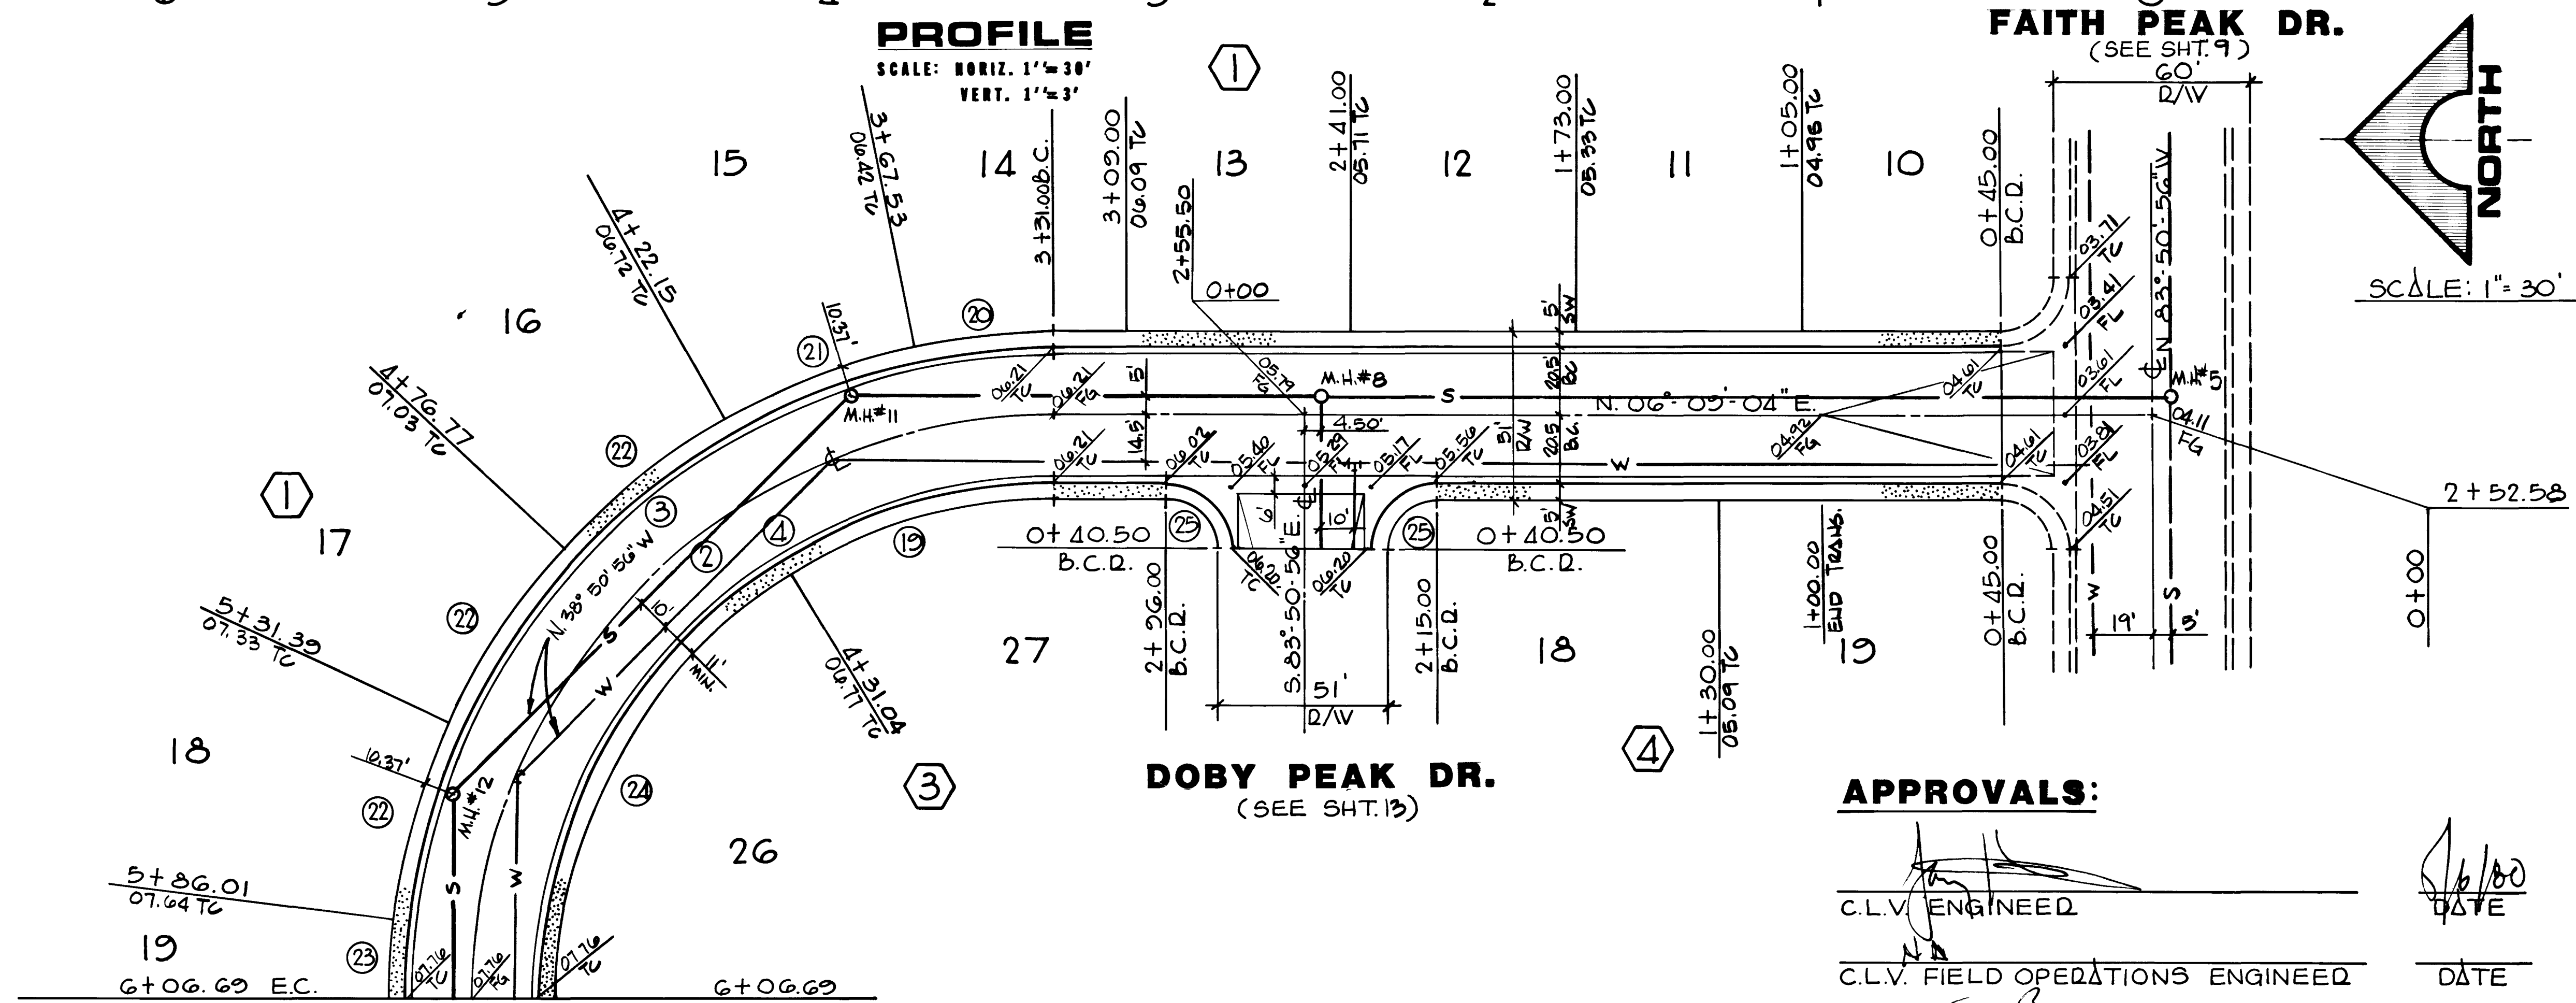


APPROVALS:

C.L.V. ENGINEER
C.L.V. FIELD OPERATIONS ENGINEER
C.L.V. TRAFFIC ENGINEER
C.L.V. SANITATION SUP'T.
C.L.V. QUALITY CONTROL ENG'D.



DATE
DATE
DATE
DATE
DATE

BEAUTY BUILT HOMES, INC.
LONE MOUNTAIN ESTATES UNIT NO. 1
LOOKOUT PEAK WAY

G.C. WALLACE
Consulting Engineers, Inc.
1100 East Sahara Ave. • Las Vegas, Nevada 89104 • 732-3330

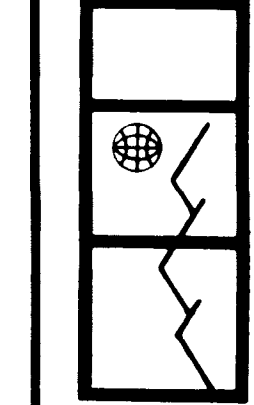

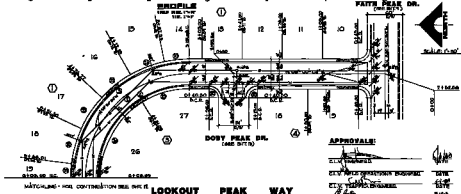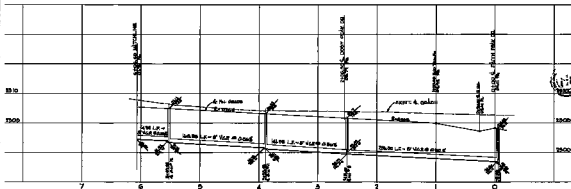



APPROVALS:


DATE

DATE

DATE

DATE

DATE


LOOKOUT PEAK WAY
 11

