
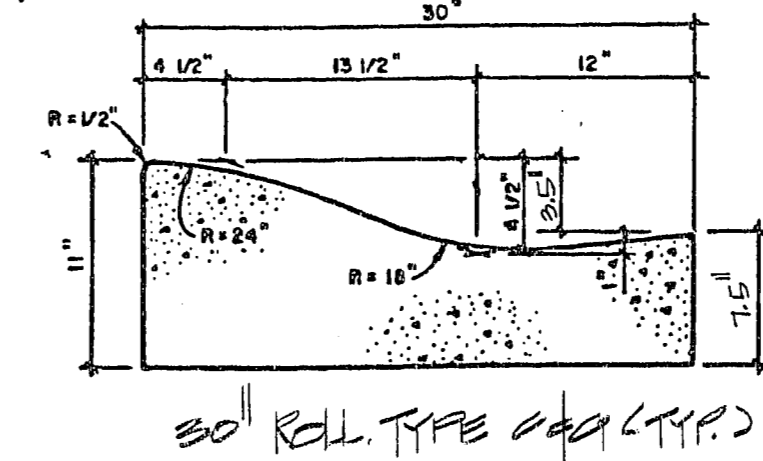


BENCHMARK
 N.L.V. BENCH MARK 2-8-100, 1'6" DIAMETER
 CONCRETE MONUMENT, 47.60 FEET EAST AND 60.89
 FEET SOUTH OF THE NORTHWEST QUARTER CORNER
 OF SECTION 6 MARKED BY LONG MOUNTAIN ROAD
 AND DECATUR BOULEVARD.
 ELEVATION: 2210.38

B/C CURVE DATA

NO	Δ	R	L	T	NO	Δ	R	L	T
1	1° 41' 21"	4810.00	150.19	75.10	9	14° 18' 09"	742.50	185.95	93.16
2	1° 10' 30"	4840.00	99.26	49.63	10	120° 42' 51"	25.00	52.67	43.93
3	89° 31' 44"	25.00	39.06	24.00	11	4° 34' 05"	742.50	59.20	29.61
4	87° 46' 35"	25.00	38.30	24.05	12	1° 24' 27"	4985.00	122.46	61.23
5	14° 55' 03"	742.50	193.32	97.21	13	3° 23' 10"	5015.00	305.13	152.61
6	50° 27' 34"	712.50	627.49	335.73	14	94° 39' 04"	25.00	41.30	27.12
7	62° 35' 50"	25.00	27.31	15.20	15	86° 16' 32"	25.00	37.04	23.43
8	110° 51' 19"	25.00	48.97	36.23	16	1° 09' 07"	4985.00	100.22	50.11

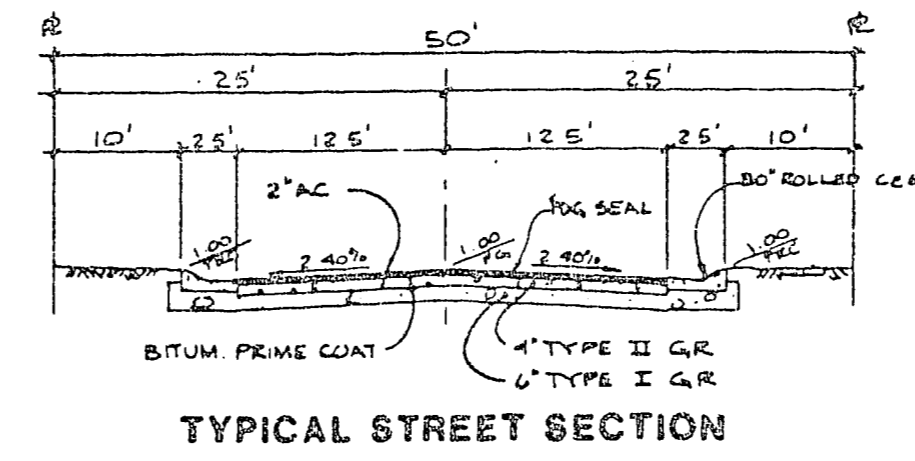

U.S. HOME CORPORATION
 CITY OF LAS VEGAS, NEVADA

CONSULTING ENGINEERS - PLANNERS
 2300 PASEO DEL PRADO BUILDING A SUITE 100
 LAS VEGAS, NEVADA 89102 PHONE (702) 873-7550

nevada

REV	DATE	BY	REVISION

STREET PLAN & PROFILE
 LINKSIDE DRIVE

LOS PRADOS - PHASE 1 - UNIT 2
 (REVISED)

NO. 3188-LP1-2
 BY RPF
 DATE
 SCALE HOR. 1" = 40'
 VERT. 1" = 4'

SHEET 6 OF 16 SHEETS
 1074-2037-1-2

Signy T. Pugh
 2/1/89