

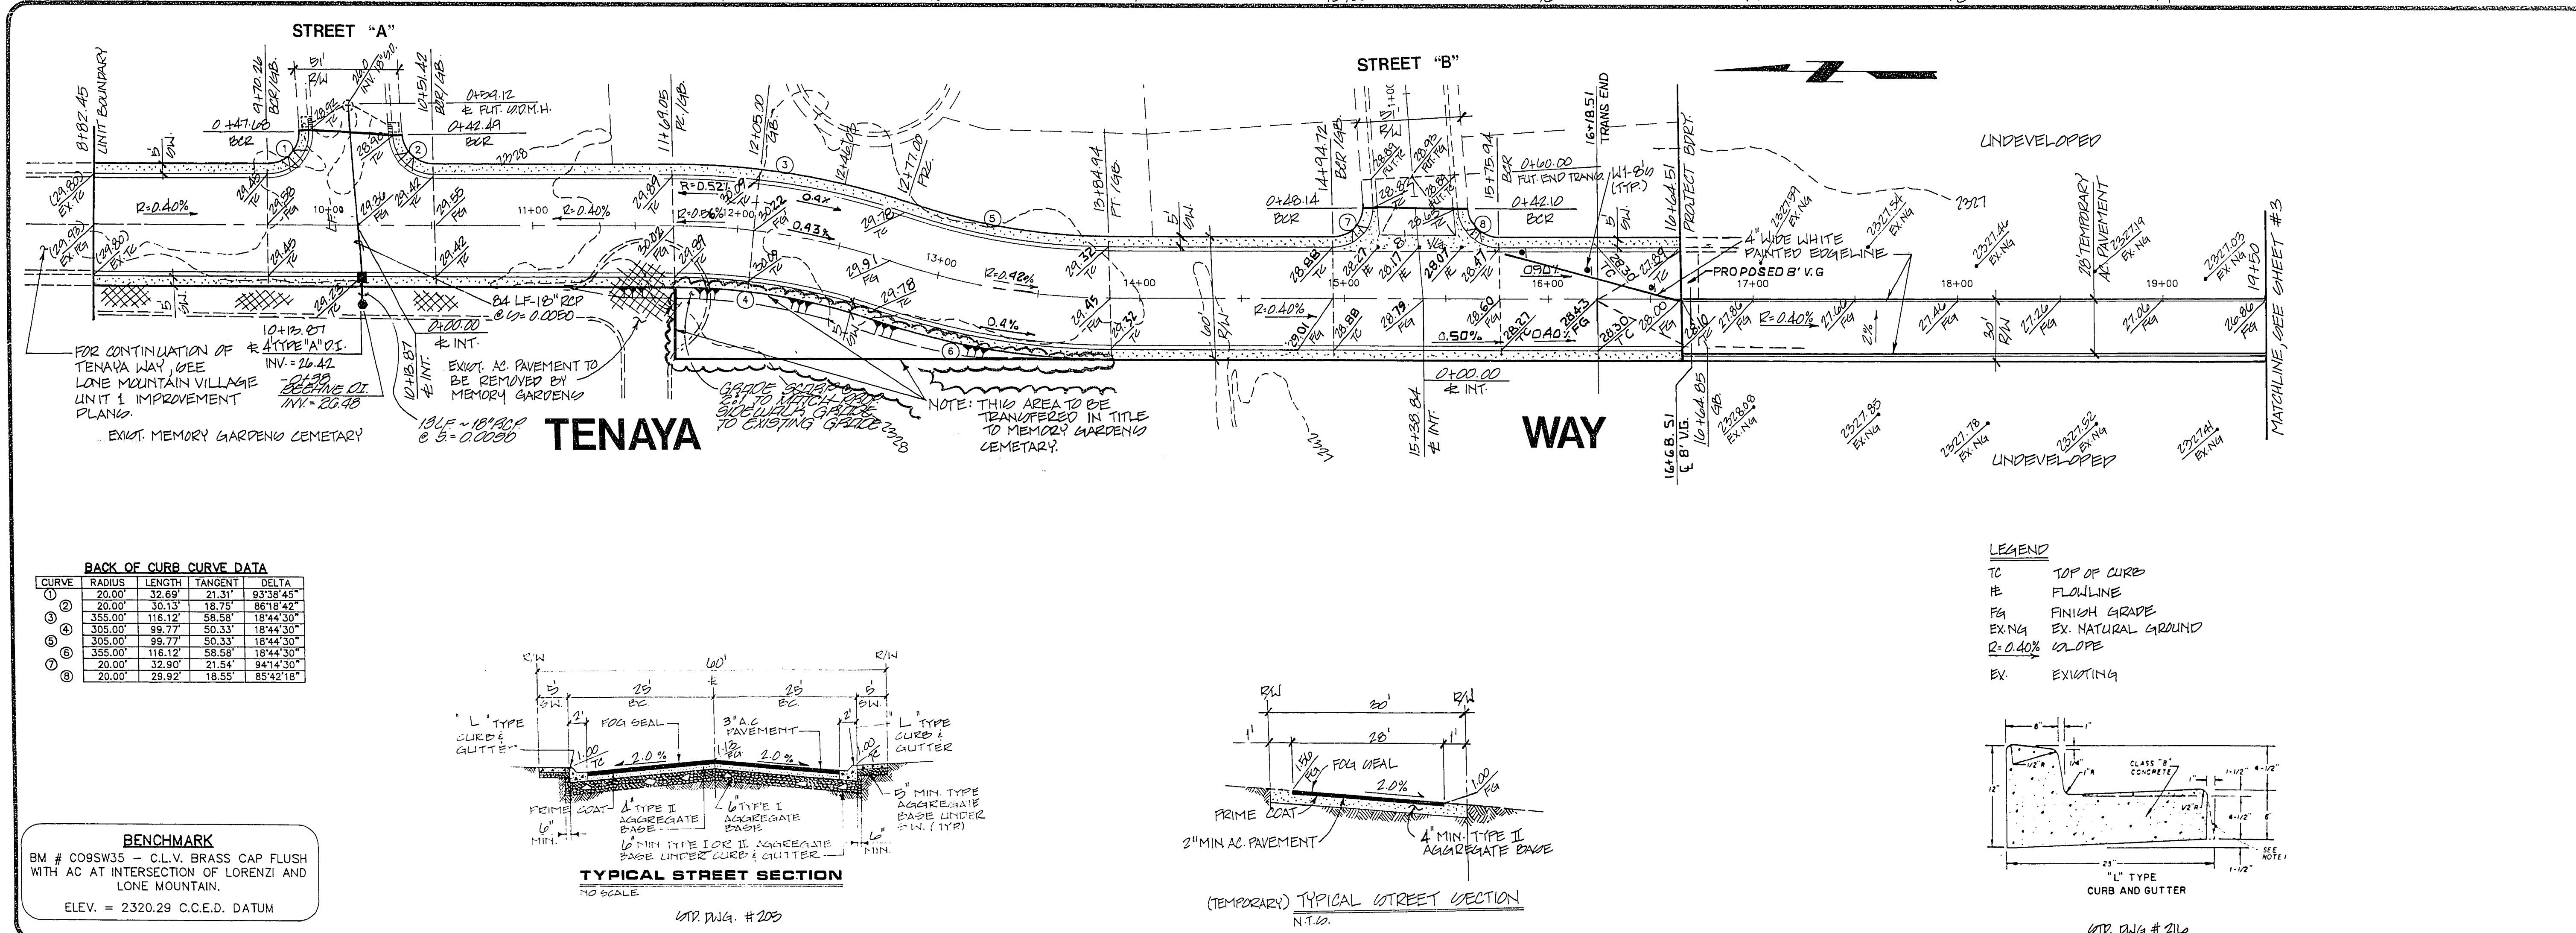
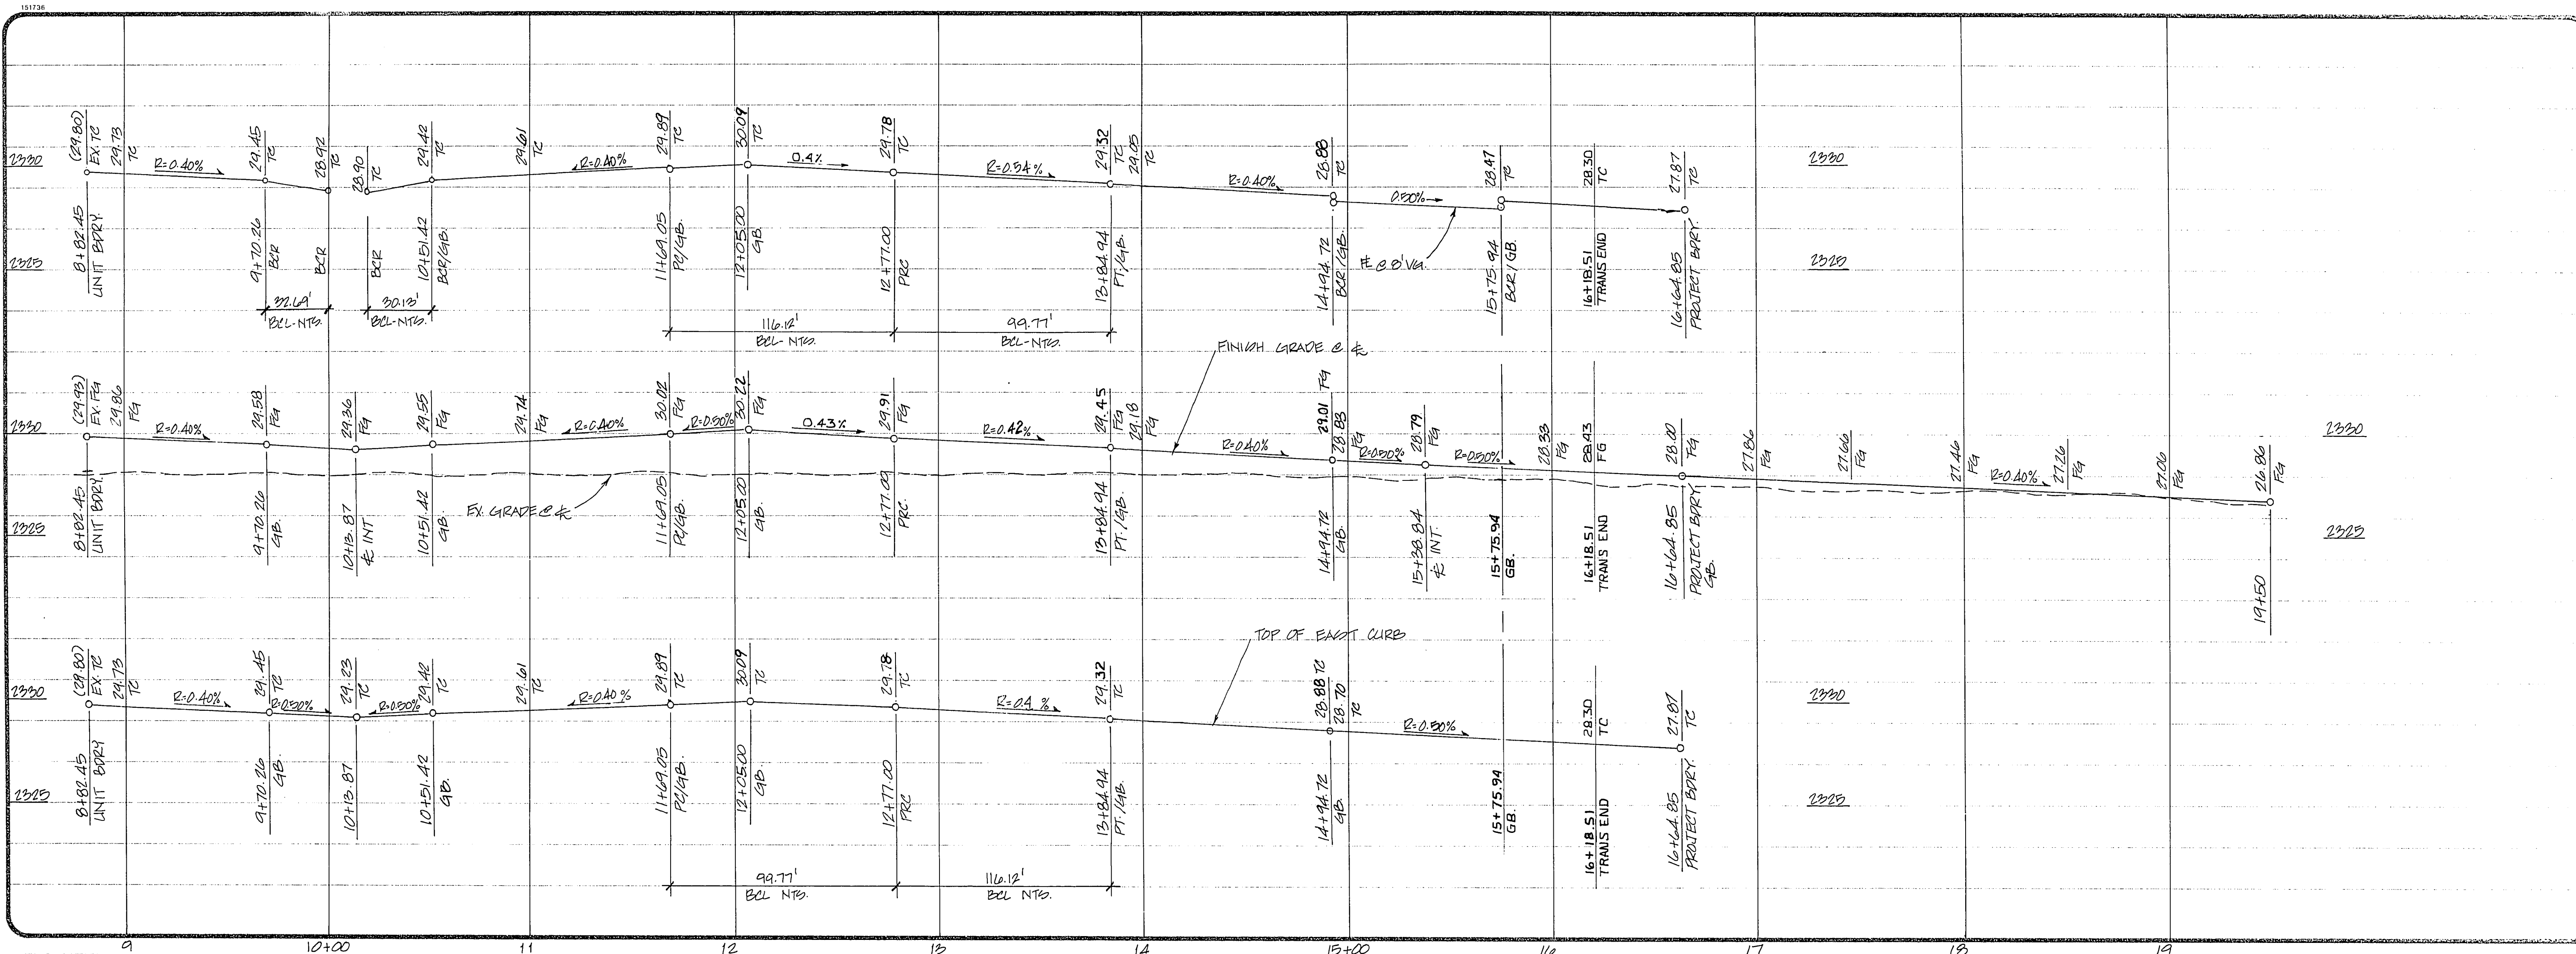
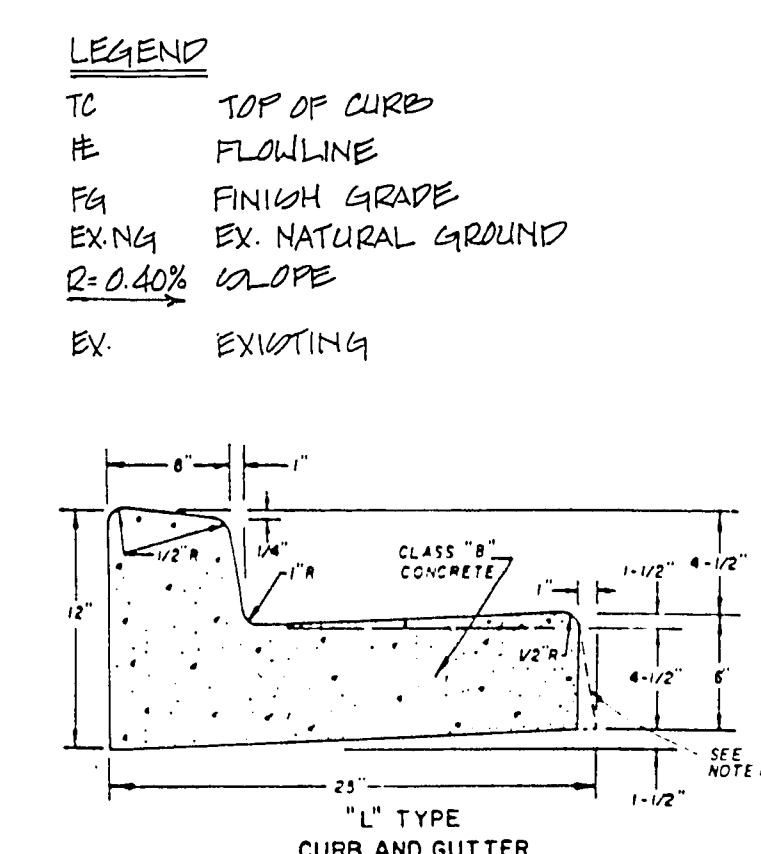


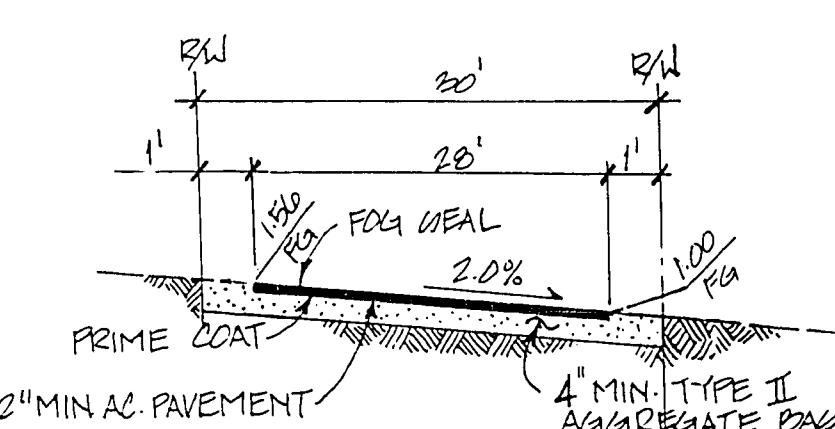

BACK OF CURB CURVE DATA

| CURVE | RADIUS  | LENGTH  | TANGENT | DELTA     |
|-------|---------|---------|---------|-----------|
| 1     | 20.00'  | 32.68'  | 21.31'  | 83°58'45" |
| 2     | 20.00'  | 30.13'  | 18.72'  | 86°18'42" |
| 3     | 355.00' | 116.12' | 58.58'  | 18°44'30" |
| 4     | 305.00' | 89.77'  | 50.33'  | 18°44'30" |
| 5     | 305.00' | 89.77'  | 50.33'  | 18°44'30" |
| 6     | 355.00' | 116.12' | 58.58'  | 18°44'30" |
| 7     | 20.00'  | 32.90'  | 21.54'  | 94°14'30" |
| 8     | 20.00'  | 29.92'  | 18.55'  | 85°42'18" |

**BENCHMARK**  
BM # C09SW35 - C.I.V. BRASS CAP FLUSH WITH AC AT INTERSECTION OF LORENZI AND LONE MOUNTAIN.  
ELEV. = 2320.29 C.C.E.D. DATUM

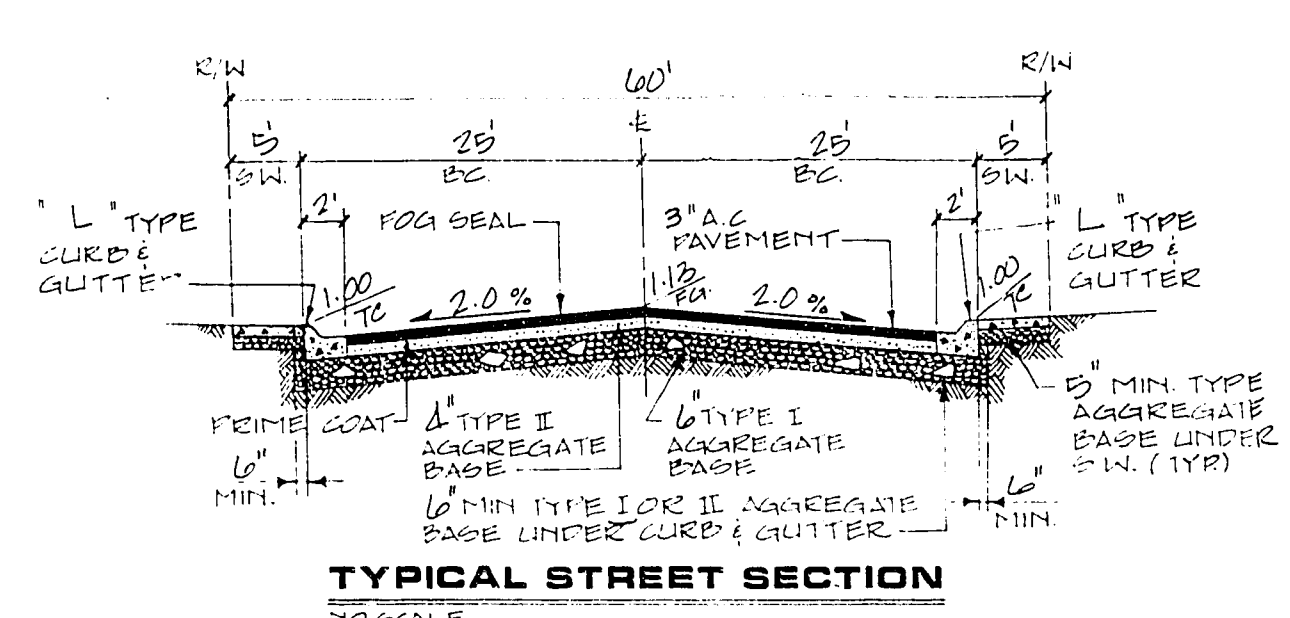

LONGFORD HOMES  
CITY OF LAS VEGAS

DESIGNED BY: JPP, WJR  
CHECKED BY: JPP, WJR  
DATE: 10/06/94  
REV. PER CLV

CONSULTING ENGINEERS: PLANNERS & LAND SURVEYORS  
2727 SOUTH RAINBOW BOULEVARD  
LAS VEGAS, NEVADA 89102-5146 PHONE (702) 873-7556 FAX (702) 382-2597

STREET PLAN-PROFILE  
TENAYA WAY

PROJECT: LONE MOUNTAIN VILLAGE  
OFFSITE IMPROVEMENTS

DATE: SEPT. 1992  
SCALE: HORIZ. 1"=40'  
VERT. 1"=4'

SHEET 2 OF 3 SHEETS