


LONGFORD HOMES
CITY OF LAS VEGAS

REVISED DATE BY



REV	DATE	BY	REVISION
1	10/20/92	LLR	REV PER C.L.V.
2	10/19/92	LLR	REV PER C.L.V.
3	10/19/92	LLR	REV PER C.L.V.
4	10/19/92	LLR	REV PER C.L.V.

CONSULTING ENGINEERS • PLANNERS • LAND SURVEYORS
2727 SOUTH RAINBOW BOULEVARD
LAS VEGAS, NEVADA 89102-5148 PHONE (702) 873-7550 FAX (702) 362-2597

VTM nevada

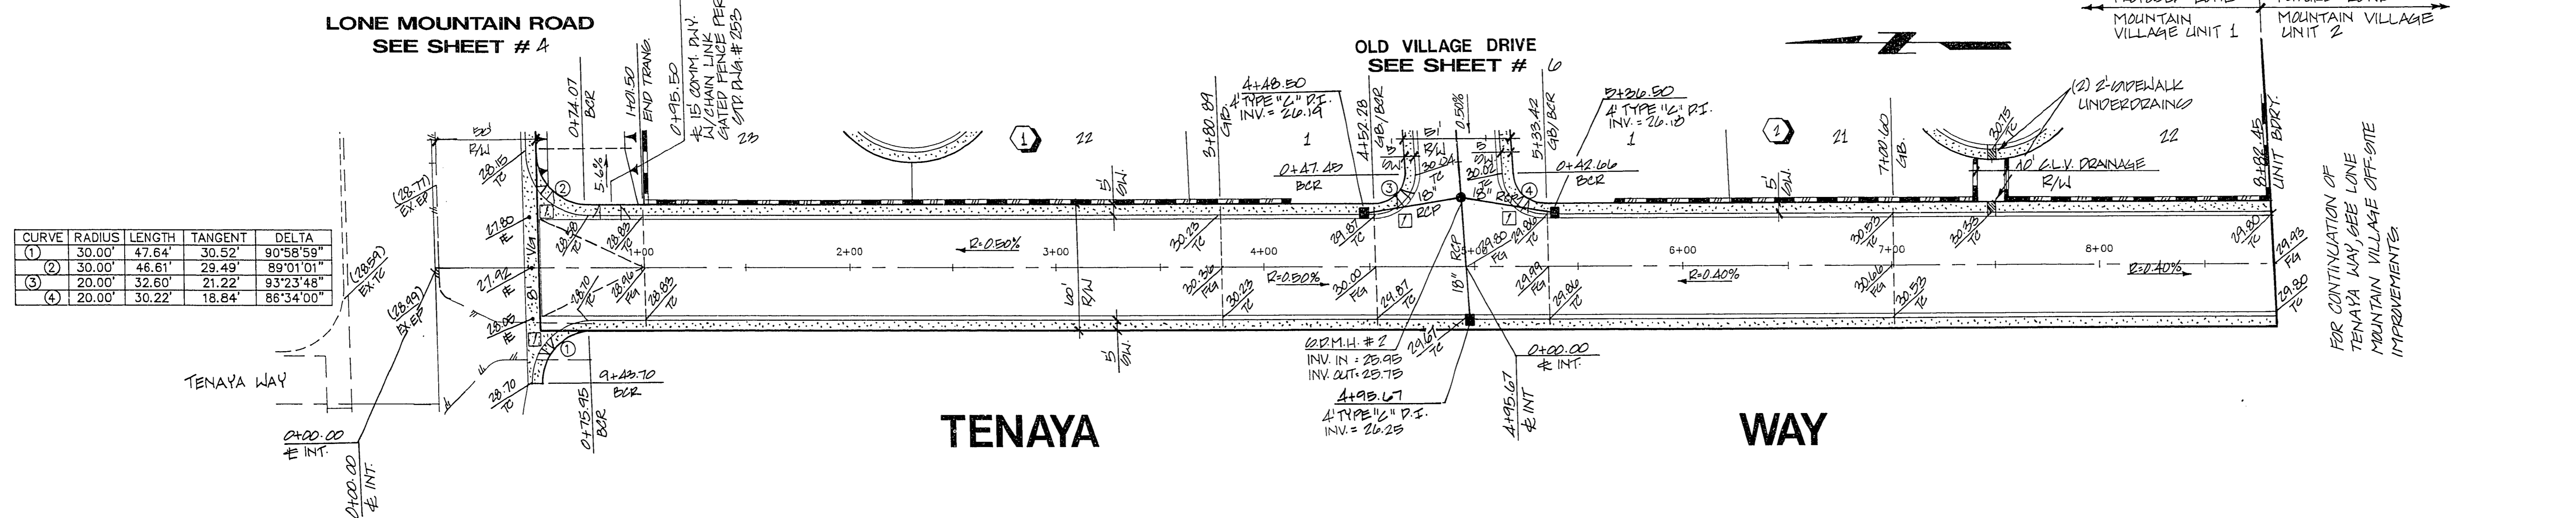

BENCHMARK
BM # C09SW35 - C.L.V. BRASS CAP FLUSH WITH AC AT INTERSECTION OF LORENZI AND LONE MOUNTAIN.
ELEV. = 2320.29 C.C.E.D. DATUM

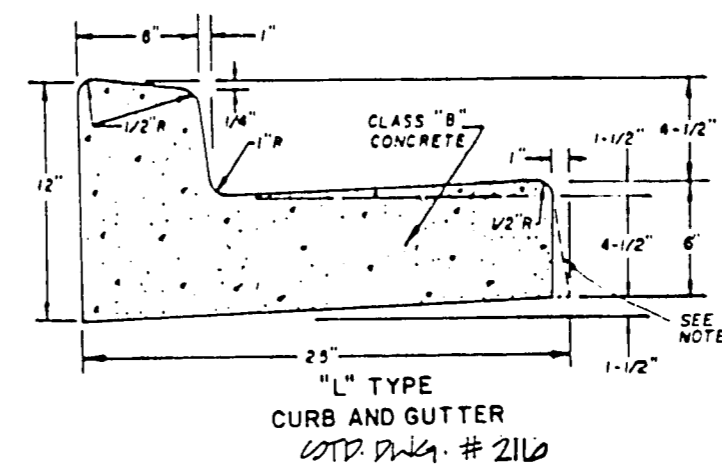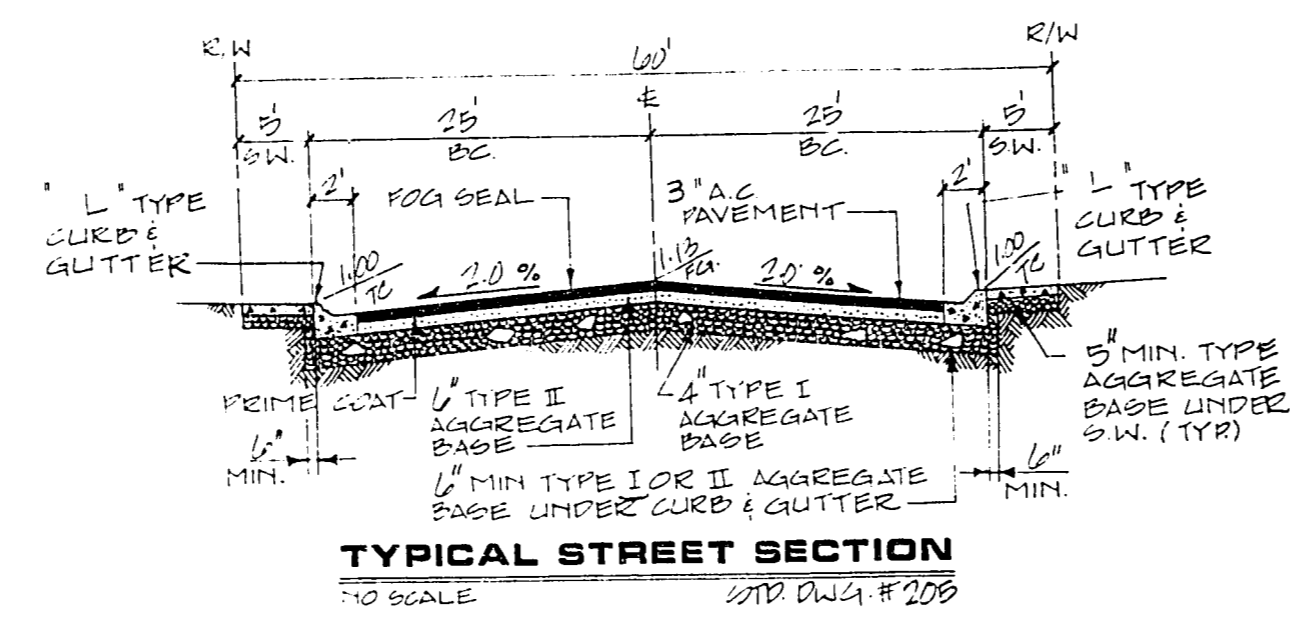


SIDEWALK RAMP
STREET
TENAYA WAY

12" x 8" CURB
8" x 8" III

FOR CONTINUATION OF TENAYA WAY, SEE LONE MOUNTAIN VILLAGE OFF-SITE IMPROVEMENTS.

STREET PLAN - PROFILE
TENAYA WAY

LONE MOUNTAIN VILLAGE
UNIT 1

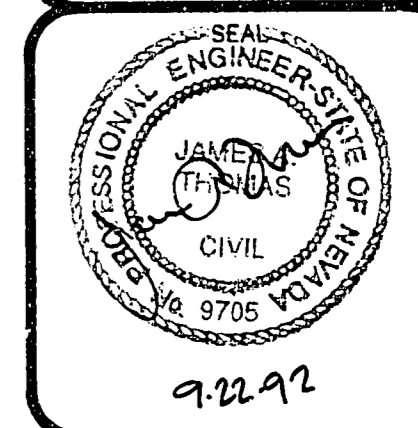

NO. 3814-1

BY JPD, WJR

DATE SEP, 1992

SCALE HORIZ. 1" = 40'
VERT. 1" = 4'

SHEET 5 OF 15 SHEETS

11-9-103

107Y-4300-1