



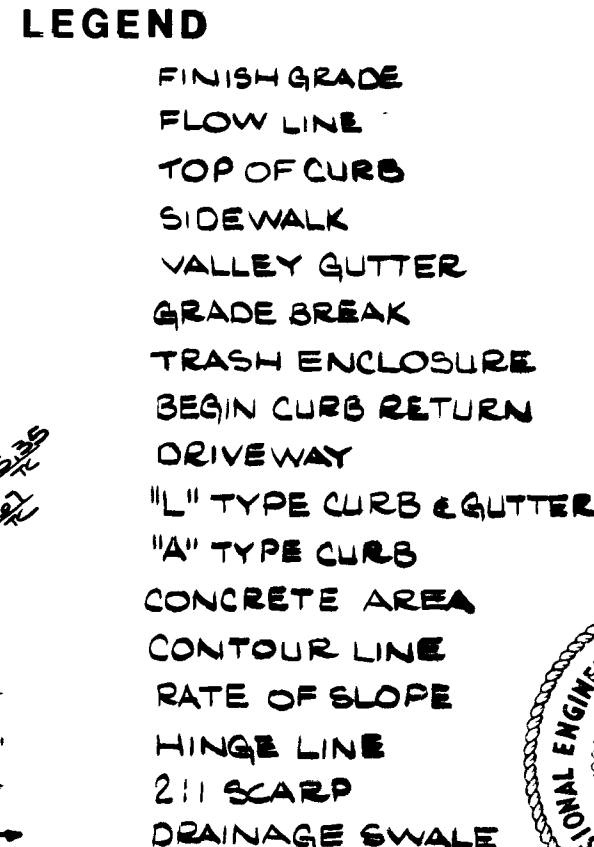

Professional Engineer - State of Nevada
 Charles J. Johnson
 No. 1005

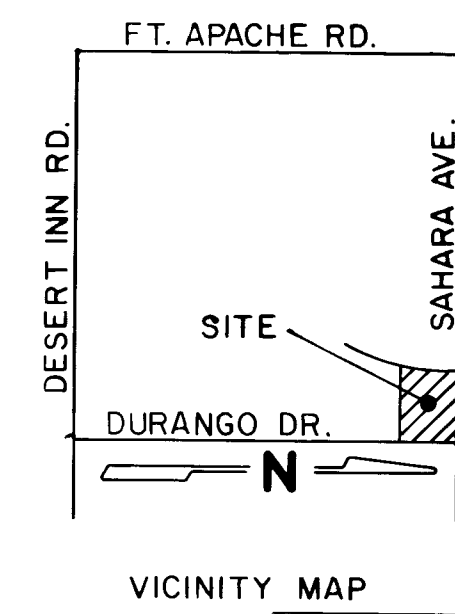

LAKESIDE VILLAGE

OF **3** SHEETS

DATE _____

NAIL IN POWER POLE NO. $\frac{17}{12}$
IN THE NE QUAD. OF SAHARA
AVE. & DURANGO DR. SET BY
ESI FROM CLARK CO. BM. NO.
C10SW04. ELEV. = 2661.99

SW. RAMP DATA (Case III)

No.	"A"	"B"
①	4.5'	9.5'
②	12.0'	4.5'