


REV	DATE	BY	REVISION
1	11/1/89	DLA	PREPARED DRAIN PLAN
2	02/19/90	DLA	REVISED PER CIV. ENGINEERS, ETC.

CITY OF LAS VEGAS
LAS VEGAS, NEVADA

CONSULTING ENGINEERS - PLANNERS
2300 PASEO DEL PRADO BUILDING A SUITE 100
LAS VEGAS, NEVADA 89102 PHONE (702) 873-7550

vtn nevada

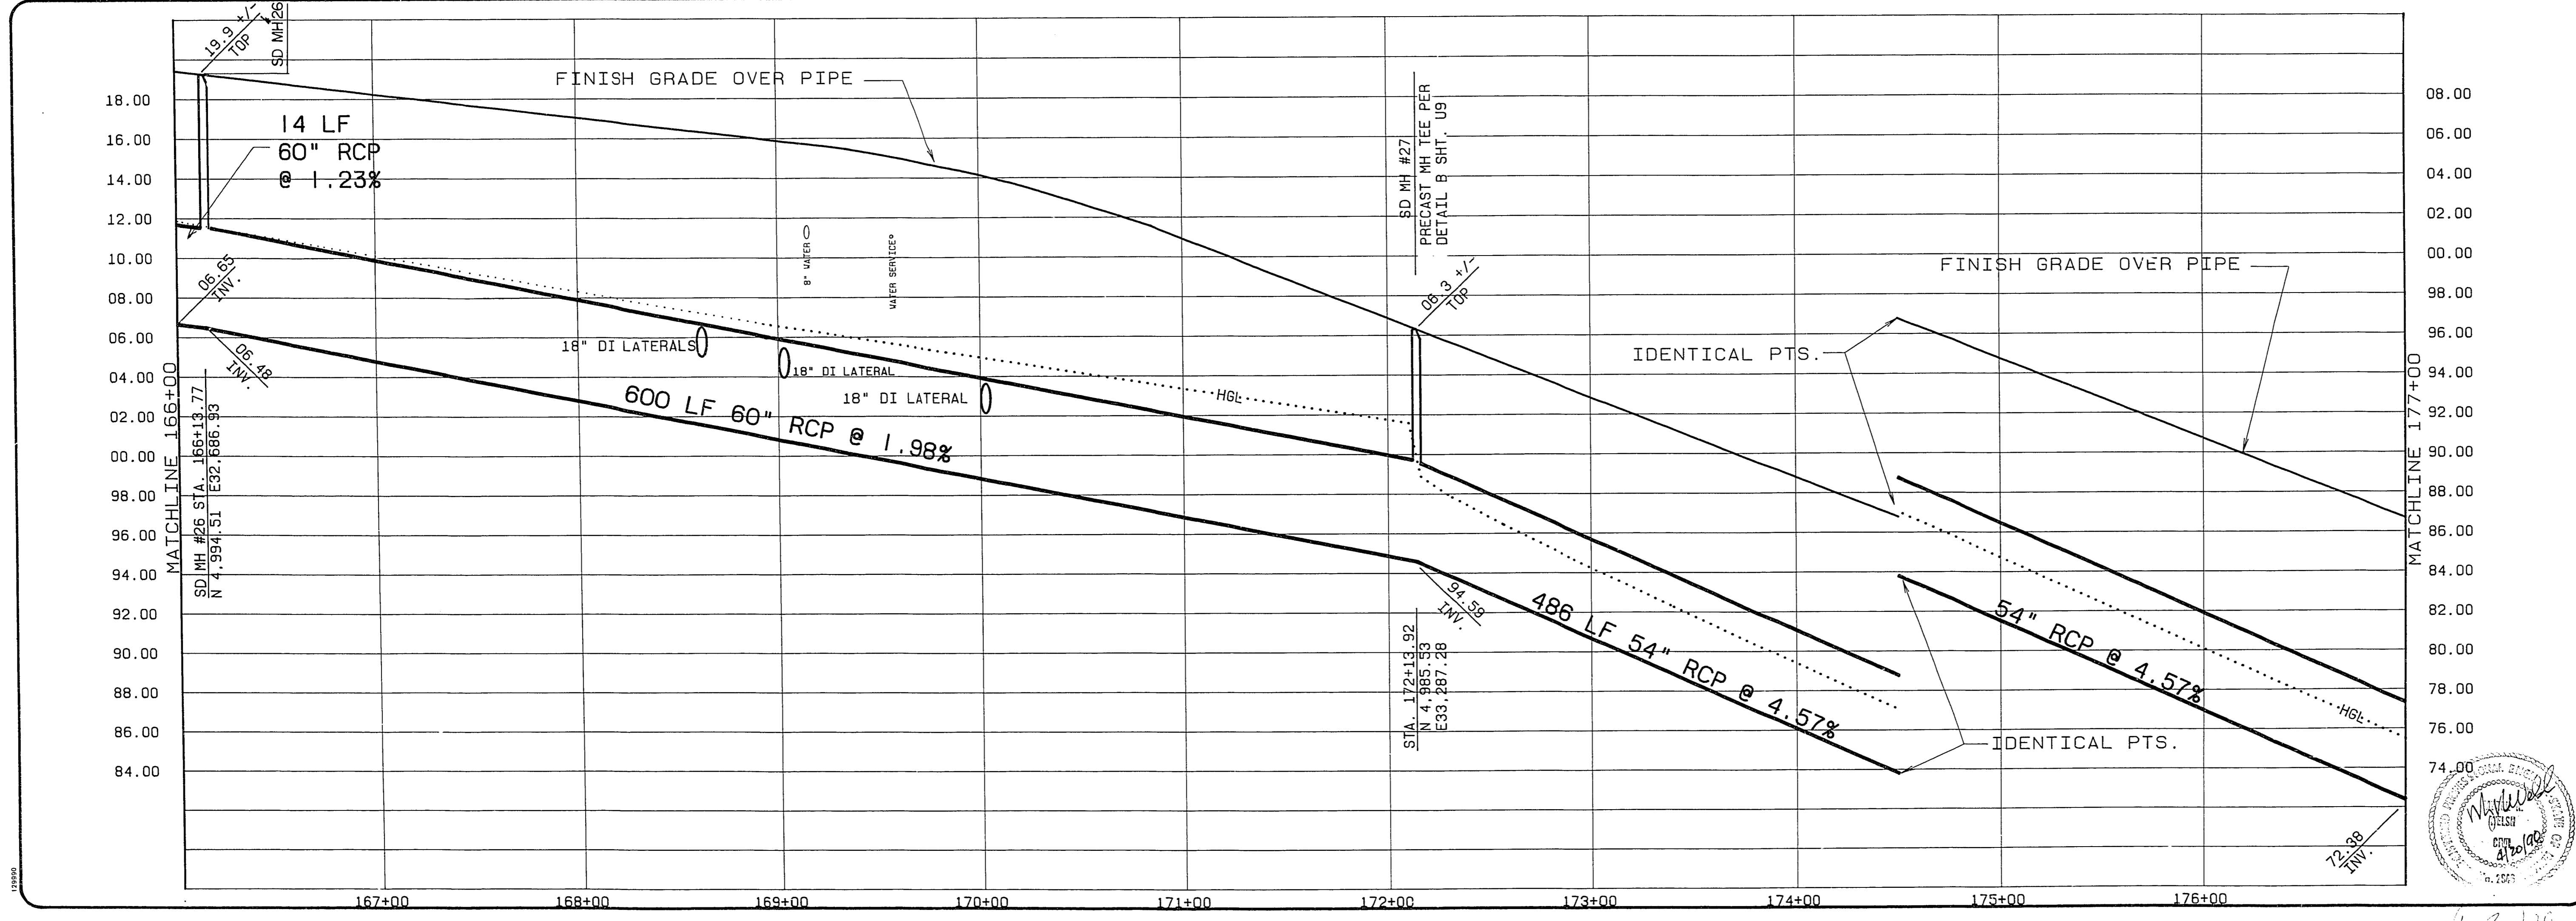

NO. 3661

BY D. L. A.

DATE 11/1/89

SCALE HOR: 1" = 40'
VER: 1" = 4'

SHEET **U7** OF 29 SHEETS



4 3 185 107-V1607