


# SEWER NOTE:

CONSTRUCT LOCKING MANHOLE PER DCSWCS DWG NO. SD-3A (UNPAVED AREAS).

GRAPHIC SCALE

(IN FEET)  
1 inch = 60 ft.  
VERTICAL SCALE = 1" = 5'

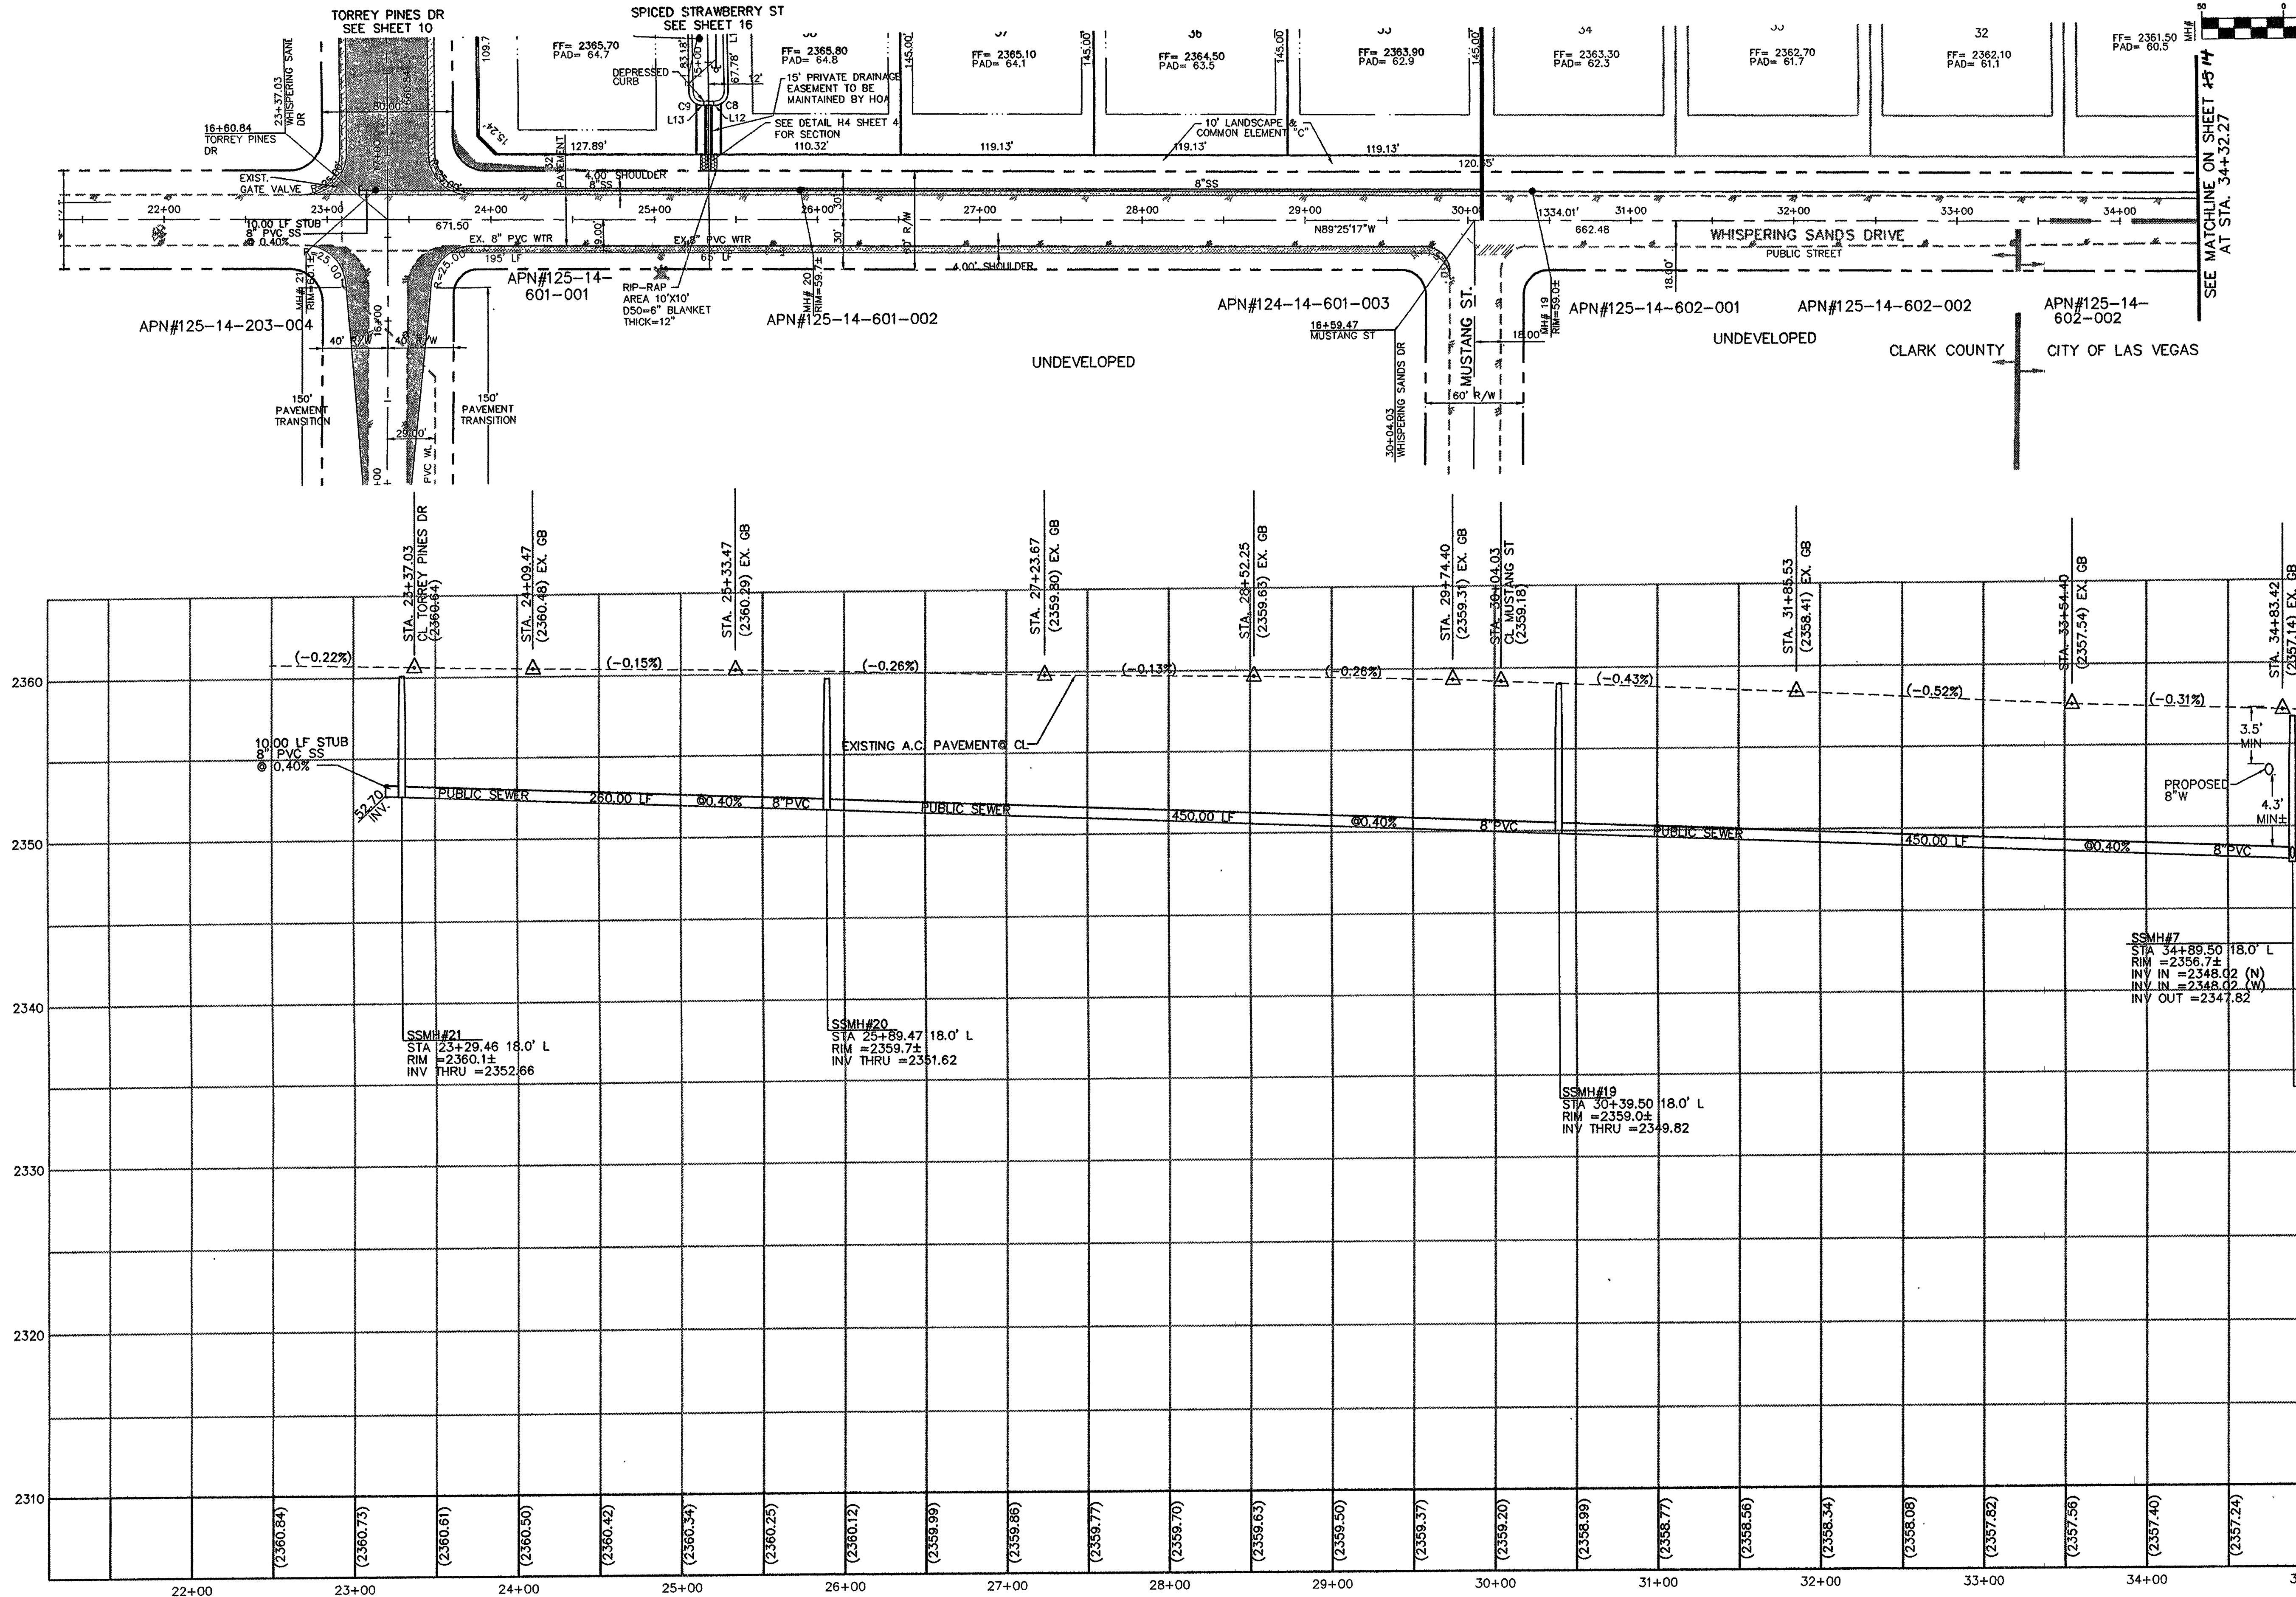

Note: All sewer pipe material is SDR 35 PVC pipe

## WHISPERING SANDS DR

PUBLIC STREET BASIS OF BEARING

NORTH 89°38'21" WEST BEING THE SOUTH LINE OF THE SOUTHEAST QUARTER (SE 1/4) OF THE NORTHEAST QUARTER (NE 1/4) OF SECTION 14, TOWNSHIP 19 SOUTH, RANGE 60 EAST, M.D.M., CLARK COUNTY, NEVADA, AS SHOWN BY MAP IN THE OFFICE OF THE CLARK COUNTY, NEVADA RECORDER IN FILE 109 OF SURVEYS PAGE 51.

## BENCHMARK

CLARK COUNTY VERTICAL CONTROL v.2003  
CITY OF LAS VEGAS RIVET AND ROUND PLATE IN CONCRETE PAD  
±120' EAST OF GRAND TETON AND MAVERICK,  
STATION 8LV90  
14NNE6  
ELEVATION= 720.144 METERS (NAVD88)  
2362.67 FEET

## APPROVALS

ENGINEERING OFF-SITE SEWER PLAN & PROFILE  
WHISPERING SANDS DRIVE

PROJECT  
**LAMPLIGHT GLEN AT TORREY PINES**  
CARINA HOMES

CLARK COUNTY NEVADA

WORK ORDER NO. 021230

DESIGN BY: TEAM 2

DATE: 8/5/03

SCALE: 1"=50'

CADFILE: twws1pp2

SHEET: 15 OF 19 SHEETS

DWG NO. HTE#03-42412

LAS VEGAS VALLEY WATER DISTRICT

DATE

CITY OF LAS VEGAS FIRE MARSHALL

DATE

10744826-1

85545

### NOTICE TO CONTRACTOR !

EXISTING UTILITY LOCATIONS SHOWN HEREON ARE APPROXIMATE ONLY. IT SHALL BE THE CONTRACTOR'S RESPONSIBILITY TO DETERMINE THE EXACT VERTICAL AND HORIZONTAL LOCATION OF ALL EXISTING UNDERGROUND UTILITIES PRIOR TO COMMENCING CONSTRUCTION. NO REPRESENTATION IS MADE THAT ALL EXISTING UTILITIES ARE SHOWN HEREON. THE ENGINEER ASSUMES NO RESPONSIBILITY FOR UTILITIES NOT SHOWN OR UTILITIES NOT SHOWN IN THEIR PROPER LOCATION.

AVOID CUTTING UNDERGROUND UTILITIES. IT'S COSTLY.  
**CALL before you Dig**  
1-800-227-2600  
UNDERGROUND SERVICE (USA)

AVOID HITTING OVERHEAD POWER LINES. IT'S COSTLY.  
**CALL BEFORE YOU DIG OVERHEAD**  
1-800-227-2600  
UNDERGROUND SERVICE (USA)

AVOID HITTING UNDERGROUND UTILITIES. IT'S COSTLY.  
**CALL BEFORE YOU DIG UNDERGROUND**  
1-800-227-2600  
UNDERGROUND SERVICE (USA)