


**NOTE:**  
Existing contour elevations as shown in plan are represented correctly between Sta. 374+00 to Sta. 381+00. Existing contour elevations as shown in plan between Sta. 381+00 to Sta. 386+00 vary from as shown in plan, 381+00 to 381+50, at Sta. 386+00. Existing contour elevations as shown in plan between Sta. 386+00 to Sta. 393+66.31 are 1.8' high. The existing ground profiles between above stations, as shown in profile, have been derived from 1.8' and 1.8' represent existing ground. (See also: An existing contour shown in plan as elevation 2490, is correctly represented as elevation 2485.1). Existing contour elevations as shown in plan between Sta. 393+66.31 to Sta. 398+00 vary from 0.2' high at Sta. 393+66.31 to as shown at Sta. 398+00. Existing contour elevations as shown in plan are correctly represented between Sta. 398+00 to Sta. 399+66.31.

VILLAGE 5


VILLAGE 1

LAKE MEAD BOULEVARD

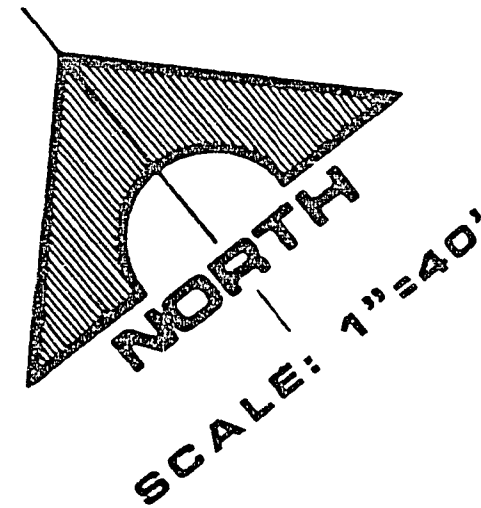

20 LF + 0 PVC STUB + PLUG NORTH  
10 LF + 12 PVC STUB + PLUG SOUTH

**NOTE:**  
HORIZONTAL ALIGNMENT OF ALTERNATE "A" PIPE, SAME AS 21" PIPE ALIGNMENT. ALTERNATE "A" M.H. NOT SHOWN IN PLAN, SEE PROFILE. STUBS AT MANHOLES ARE NOT TO BE INCLUDED IN ALTERNATE "A" BID.

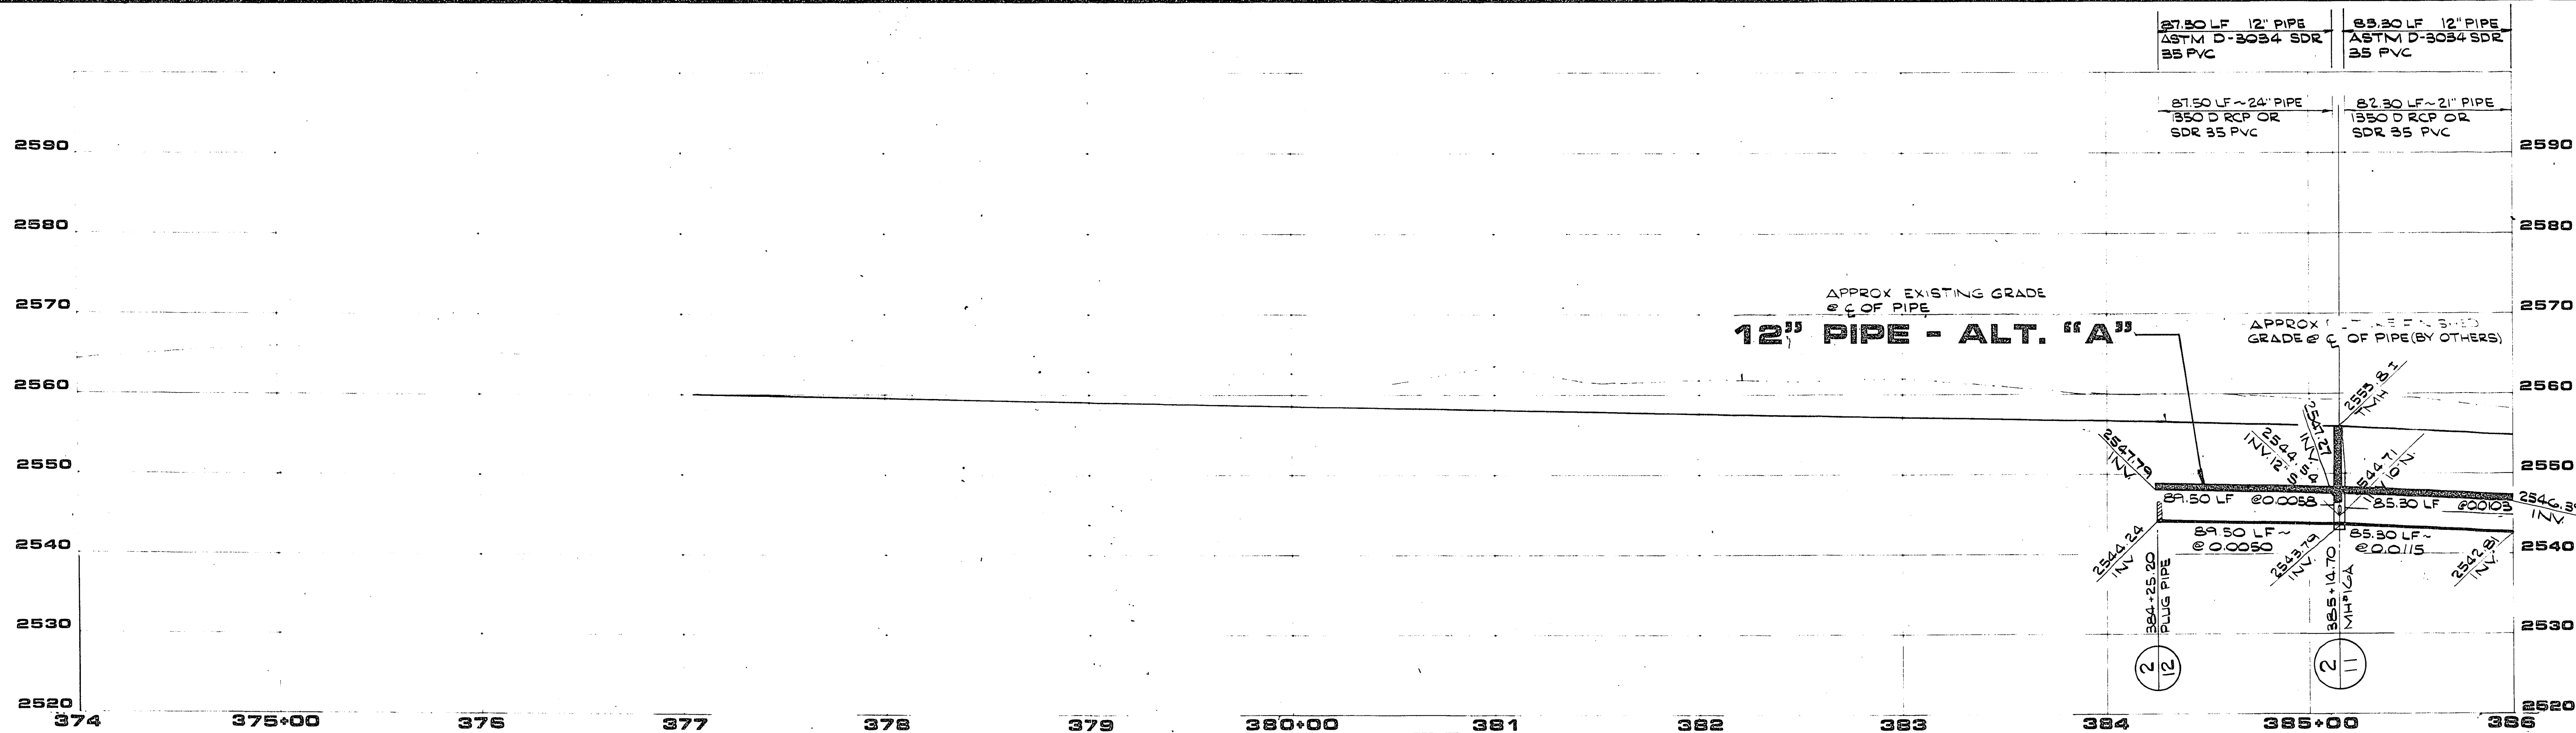

27.50 LF 12" PIPE  
ASTM D-3034 SDR  
35 PVC

82.50 LF 12" PIPE  
ASTM D-3034 SDR  
35 PVC

87.50 LF 12" PIPE  
1350 D RCP OR  
SDR 35 PVC

82.50 LF 12" PIPE  
1350 D RCP OR  
SDR 35 PVC

VILLAGE 4

VILLAGE 2

STA. 386+00 MATCH  
LINE SEE SHT. 5A

HOWARD HUGHES PROPERTIES  
LAKE MEAD BLVD. SEWER - BUFFALO TO EL CAPITAN  
PLAN & PROFILE  
STA. 374+00 TO STA. 386+00

G.C. WALLACE, INC.  
Engineering/Architecture

11/10/07 ISSUED FOR BID  
11/16/07 ISSUED FOR GMP  
12/1/08 ISSUE FOR CONSTRUCTION

REV. DATE  
11/10/07  
11/16/07  
12/1/08

DESCRIPTION  
ISSUED FOR BID  
ISSUED FOR GMP  
ISSUE FOR CONSTRUCTION

SHEET  
4A

OF 19 SHEETS

307-V632  
24-1-86