

**ROAD CURVE DATA**

No.	Δ	R	L	T
1	17° 25' 44"	3,760.00	1,143.76'	576.33'


**PIPE CURVE DATA**

No.	Δ	R	L	T
2	01° 48' 03"	3,799.50'	119.42'	59.71'
3	10° 05' 17"	3,799.50'	668.98'	335.36'
4	05° 32' 24"	3,799.50'	367.38'	183.83'


VILLAGE 4

VILLAGE 2

**LAKE MEAD BOULEVARD**

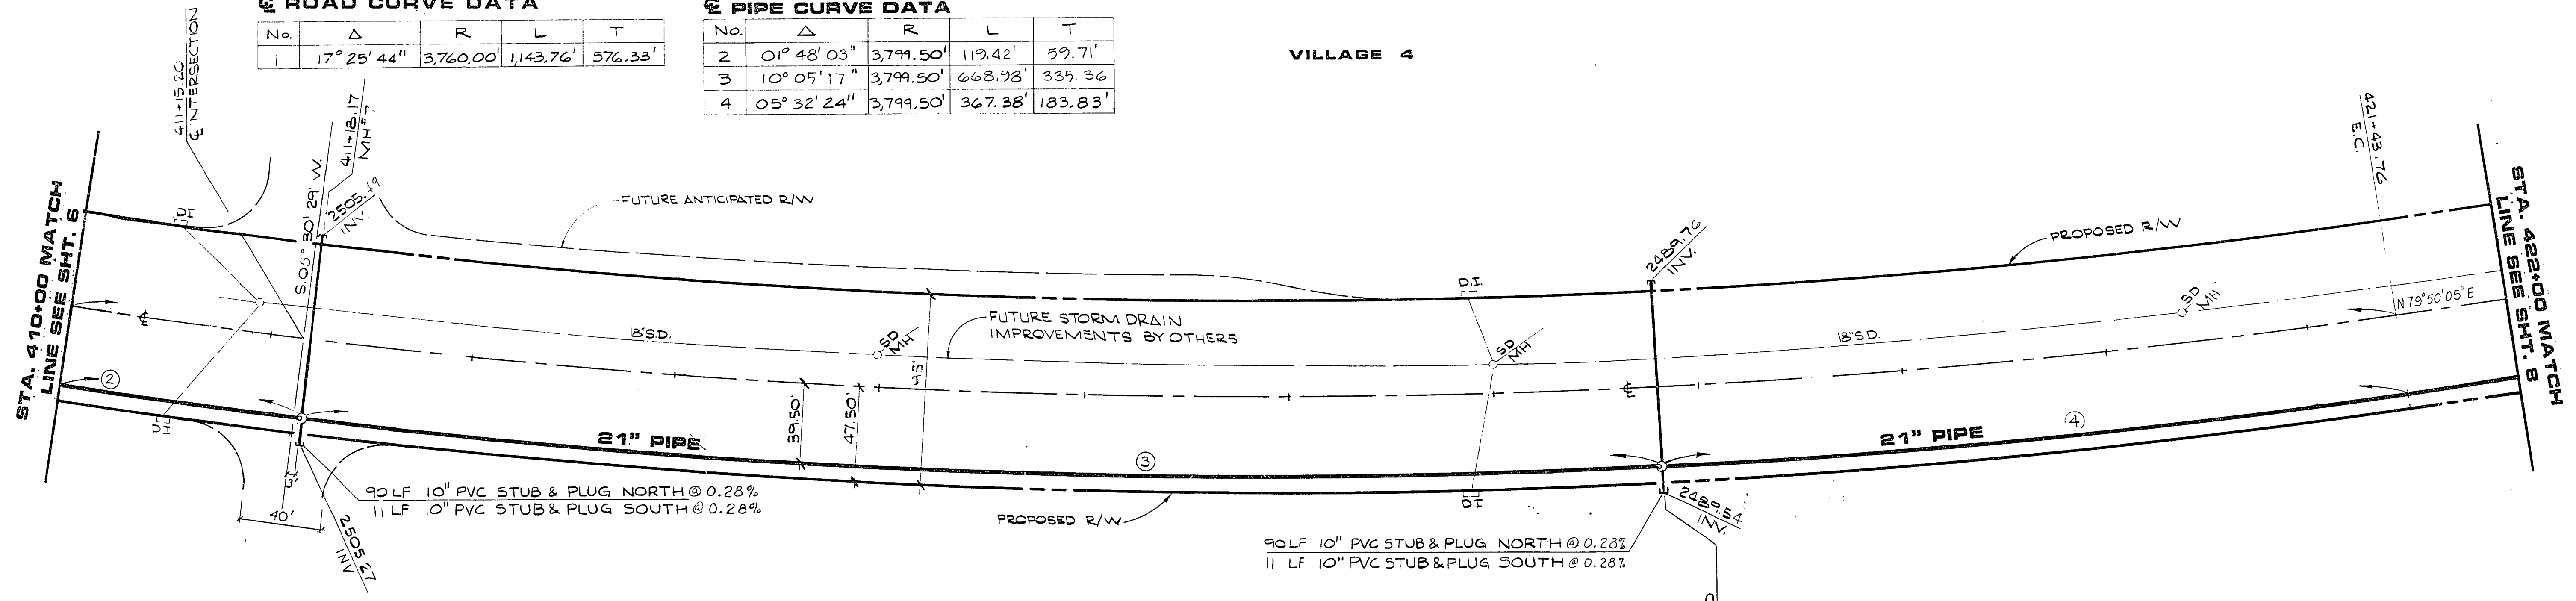

**NOTE:**  
Existing contour elevations as shown in plan are represented correctly between Sta. 374+00 to Sta. 383+00. Existing contour elevations as shown in plan between Sta. 383+00 to Sta. 386+00 vary from as shown at Sta. 383+00 to 0.8' high at Sta. 386+00. Existing contour elevations as shown in plan between Sta. 386+00 to Sta. 453+53.69 are 0.8' high. The existing ground profiles between these Stations, as shown in profile, have been lowered 0.8' and correctly represent existing grade. (Example: An existing contour shown in plan as elevation 2490, is correctly represented as elevation 2489.2). Existing contour elevations as shown in plan between Sta. 453+53.69 to Sta. 458+00 vary from 0.8' high at Sta. 453+53.69 to as shown at Sta. 458+00. Existing contour elevations as shown in plan are correctly represented between Sta. 458+00 to Sta. 493+66.01.

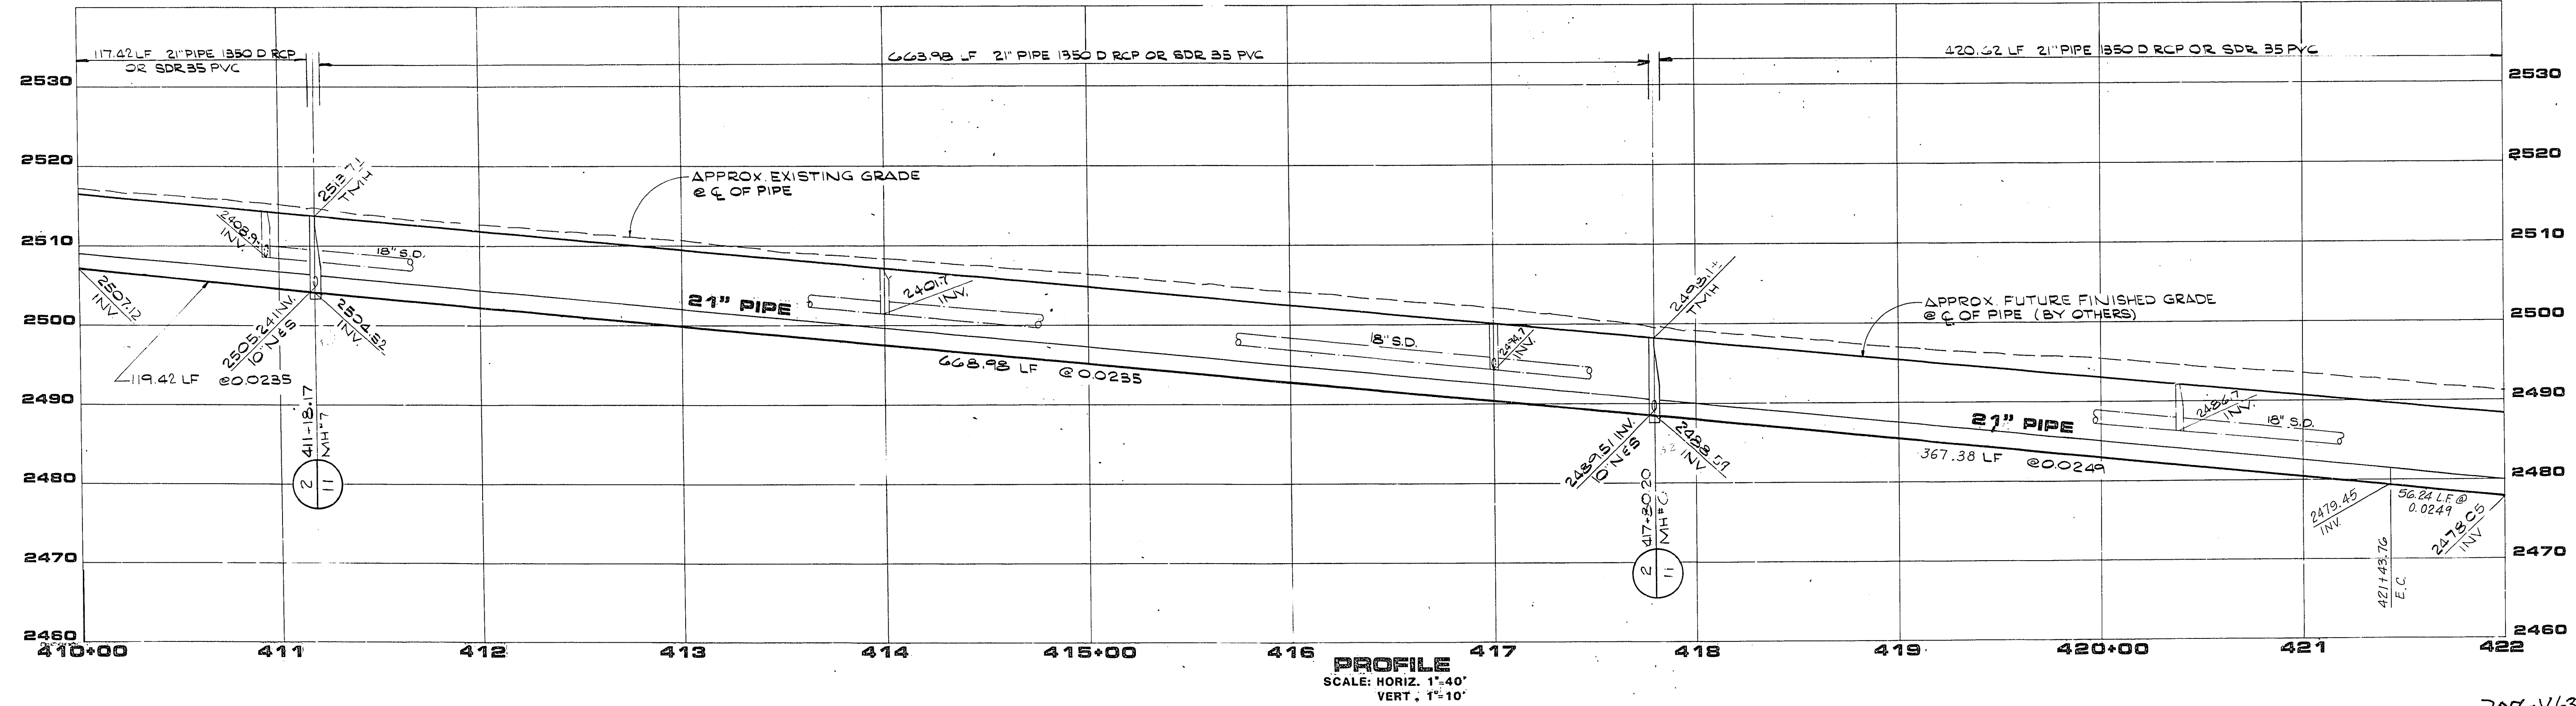

**PROFILE**  
SCALE: HORIZ. 1"=40'  
VERT. 1"=10'

REV	DATE	DESCRIPTION
1	11/14/87	ISSUED FOR BLD
2	11/26/87	ISSUED FOR GRP
3	12/17/88	ISSUED FOR CONSTRUCTION

PROJECT NO. 620.252  
SHEET 7 OF 19 SHEETS

HOWARD HUGHES PROPERTIES  
LAKE MEAD BLVD. SEWER - BUFFALO TO EL CAPITAN  
PLAN & PROFILE  
STA. 410+00 TO STA. 422+00

G.C. WALLACE, INC.  
Engineering/Architecture

307-V633

JOB NO. 620.252

CAN 091286

24-1-9