

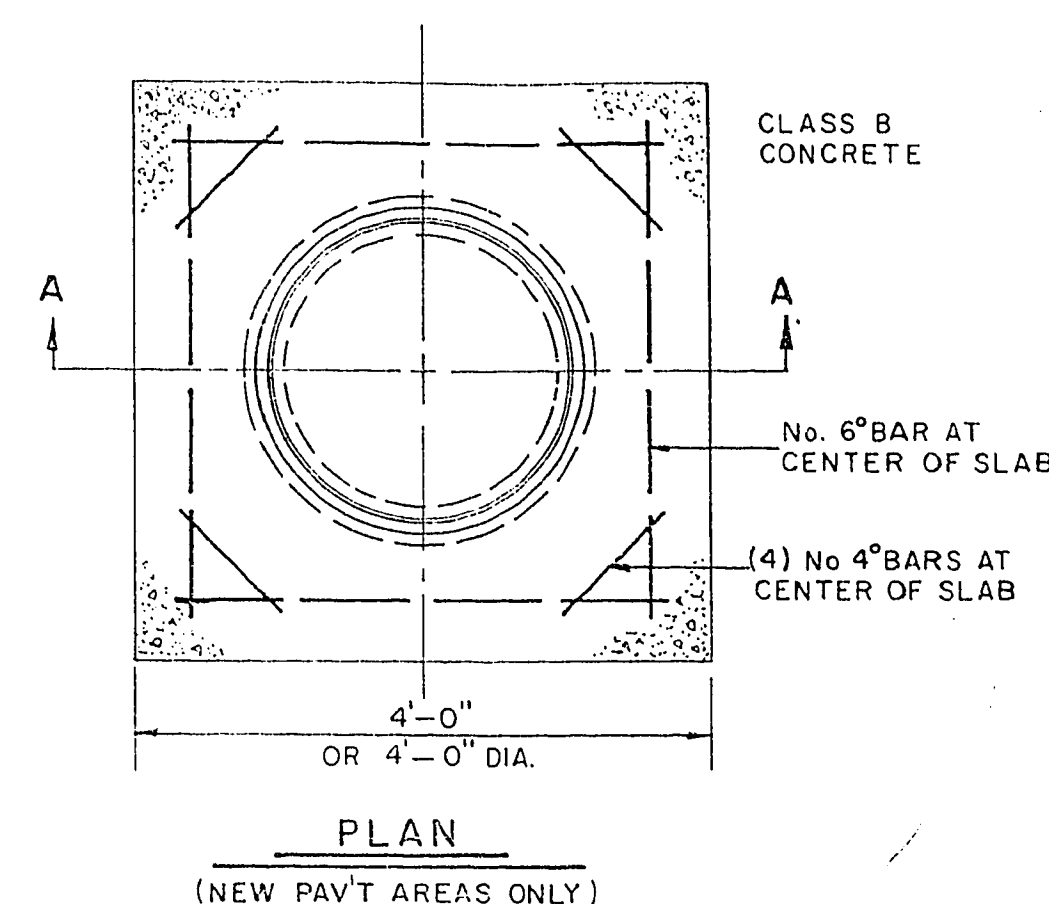


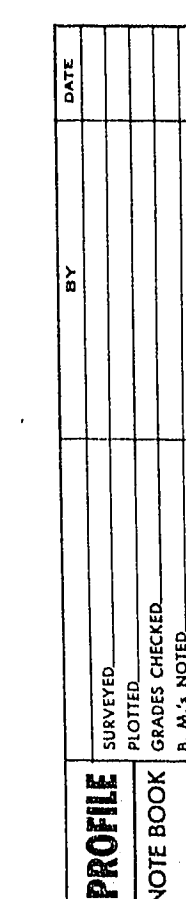

Concrete Collars For Manholes And Unimproved Areas

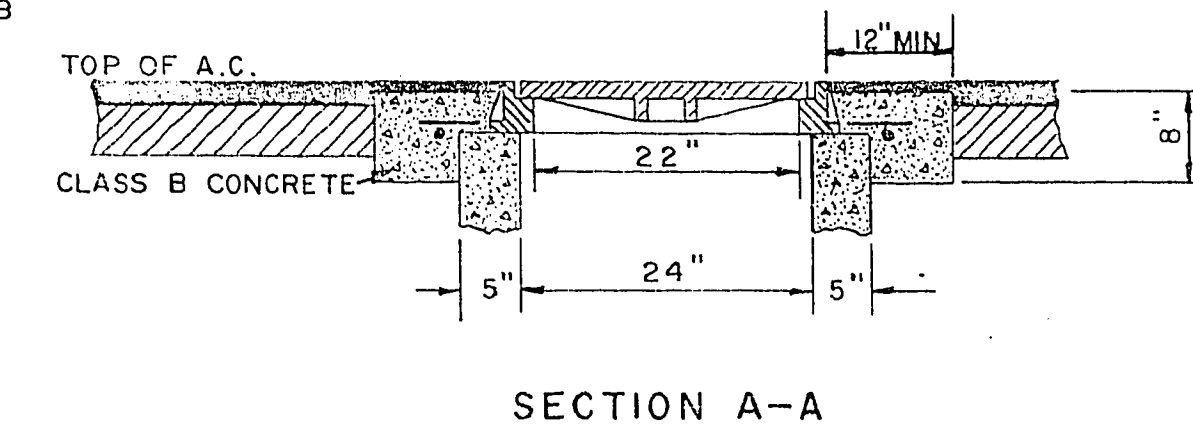

PLAN AND PROFILE

SEWERS

LIBERTY VILLAGE

TRACT I

L. A. Anton 8-3-84
C. L. V. SANITATION CHIEF

Steve Jackson 8/13/89
C.L.V. Land Development & Flood Control Date
APPROVED FOR UNIT #1 ONLY

KARSTEN T. BRONKEN
Consulting Engineers
1818 Industrial Rd. Las Vegas, NV 89102
Phone 382-6660

K+E PLATE 2, FLAT PLAN-PROFILE
KEUFFEL & ESSER CO.
48 7042 MADE IN U.S.A.*

SHEET 3 OF 8 SHEETS

(6 of 19)

20-7-106

307 Y-1984