


DATE	
BY	
REVISION	
NO.	
PLAN	
NOTE BOOK	
NO.	


DATE	
BY	
REVISION	
NO.	
PROFILE	
NOTE BOOK	
NO.	

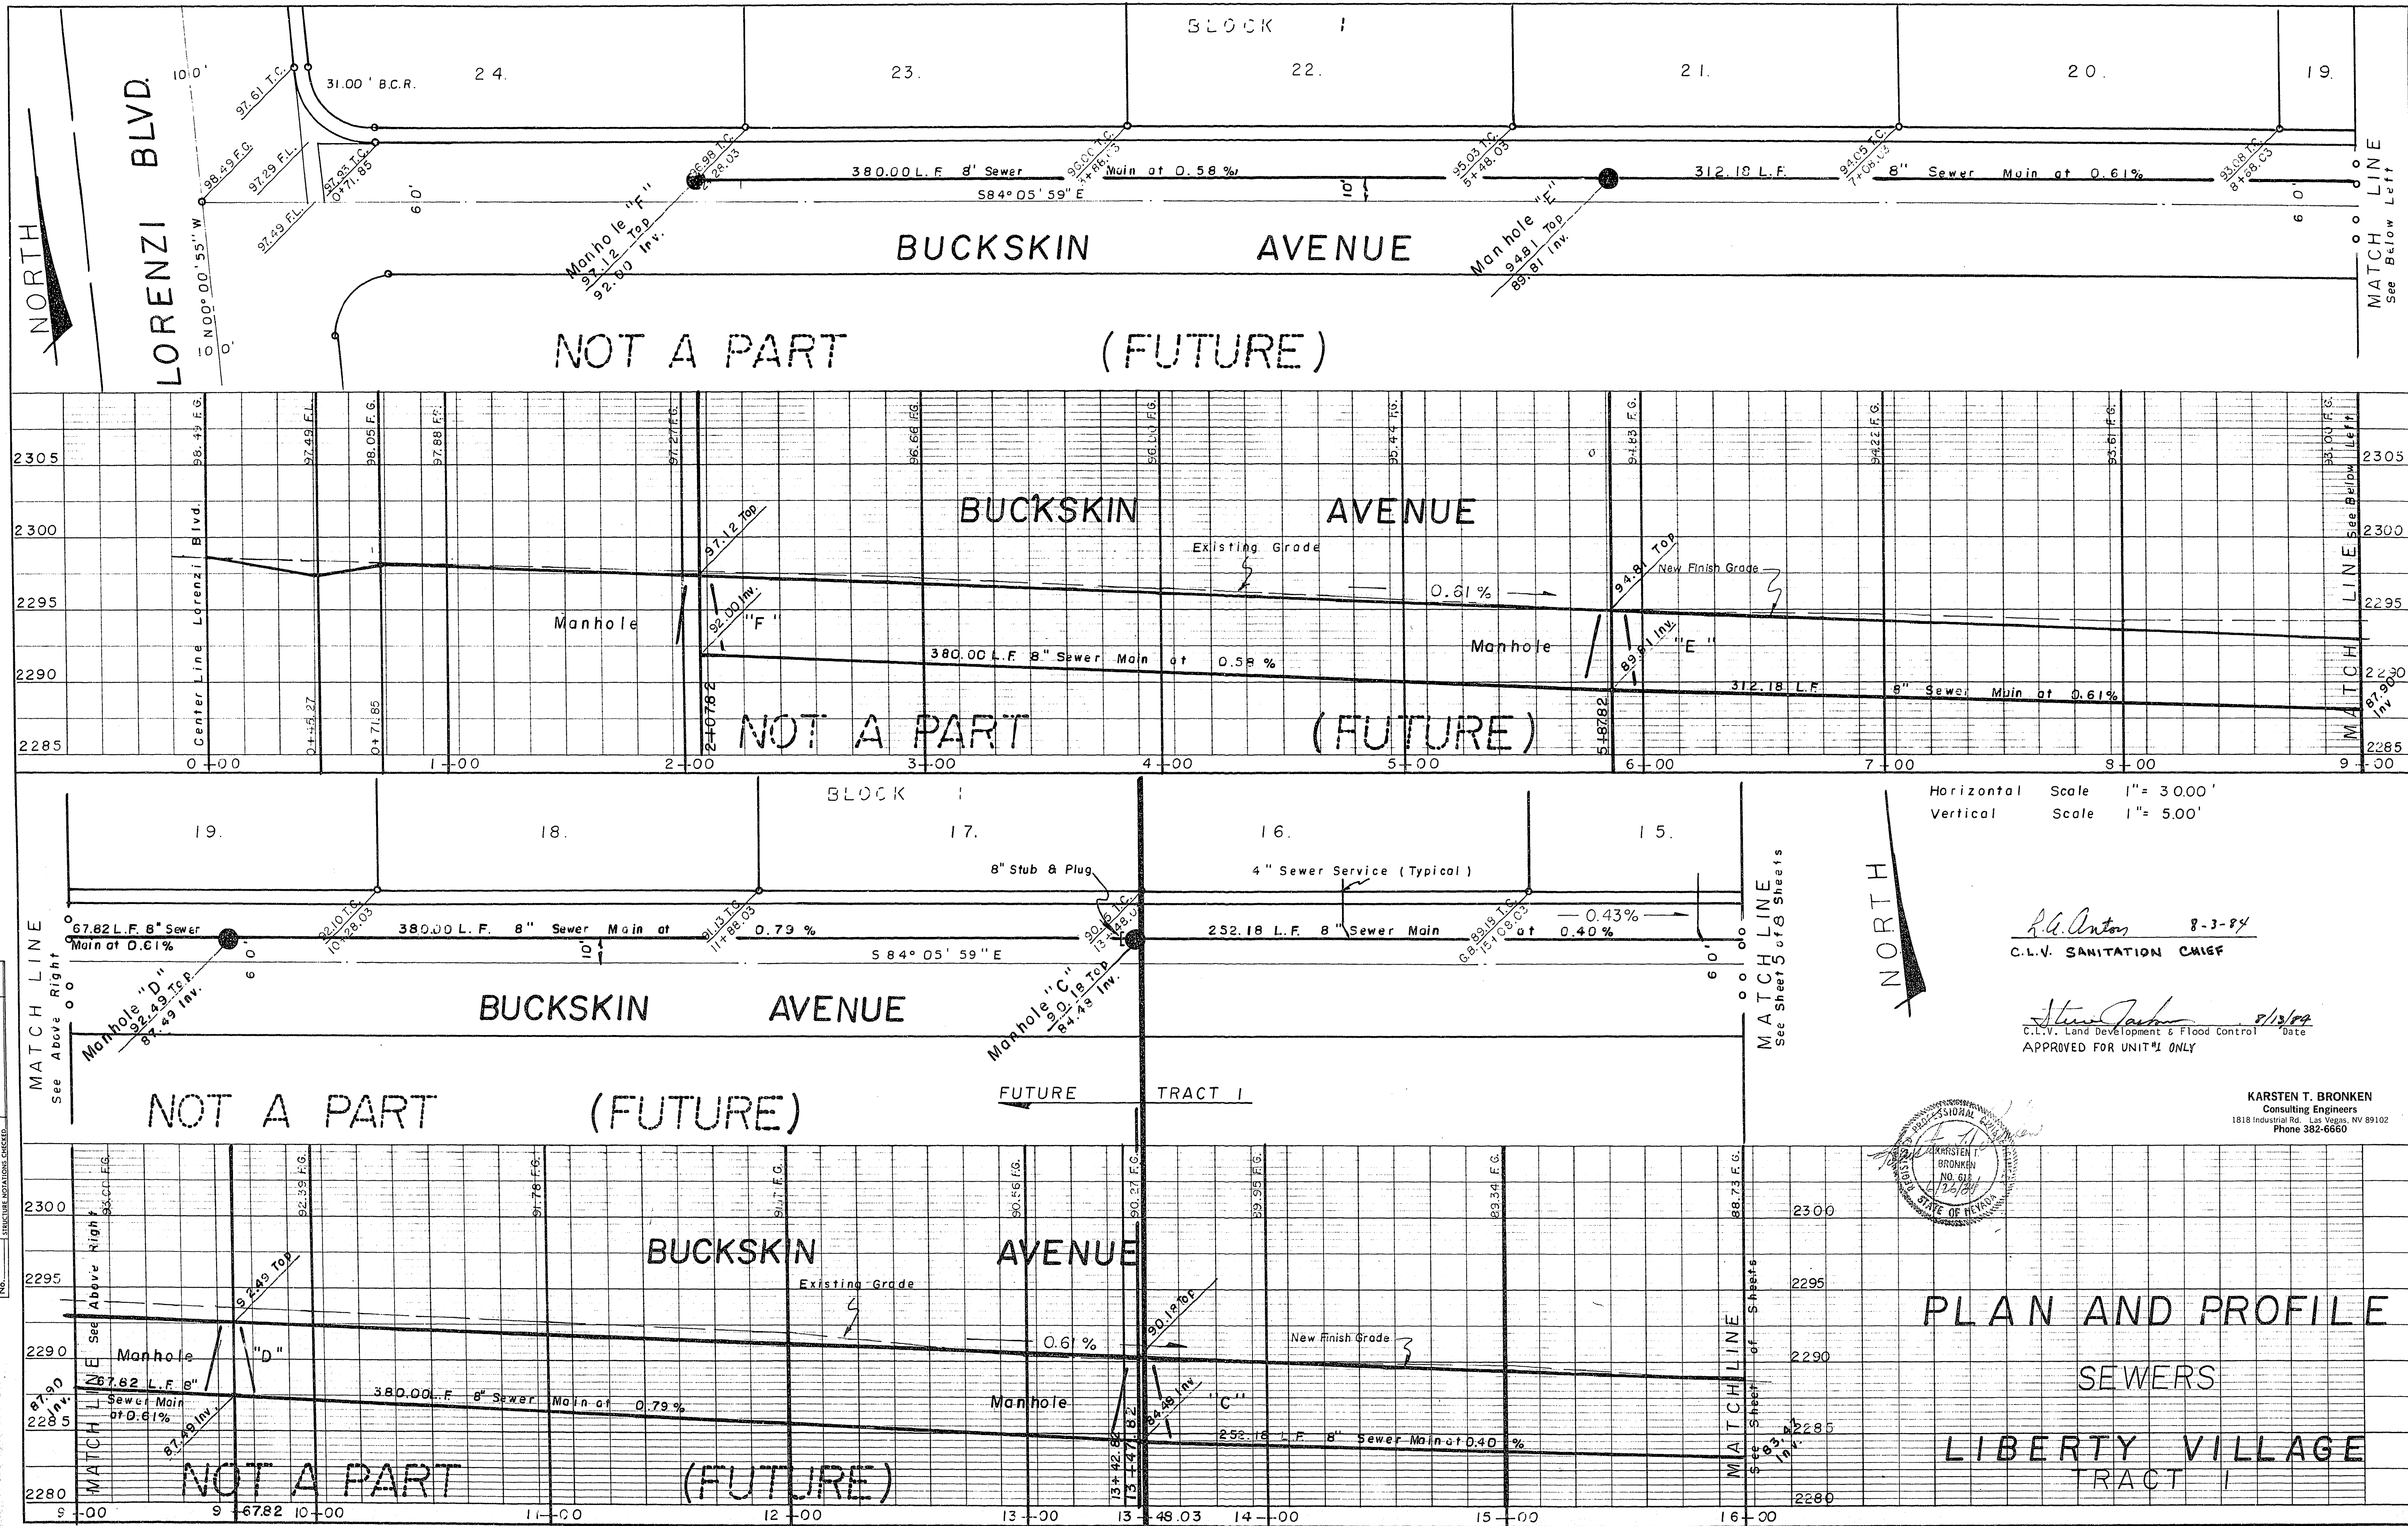

Horizontal Scale 1" = 30.00'
Vertical Scale 1" = 5.00'

P. G. Anton 8-3-84
C.L.V. SANITATION CHIEF

Steve Jackson 8/13/84
C.L.V. Land Development & Flood Control
APPROVED FOR UNIT #1 ONLY

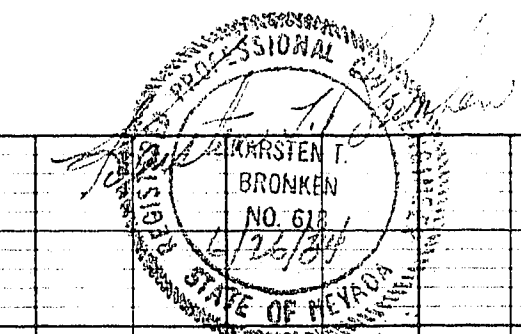

KARSTEN T. BRONKEN
Consulting Engineers
1818 Industrial Rd., Las Vegas, NV 89102
Phone 382-6660

PLAN AND PROFILE
SEWERS
LIBERTY VILLAGE
TRACT 1