
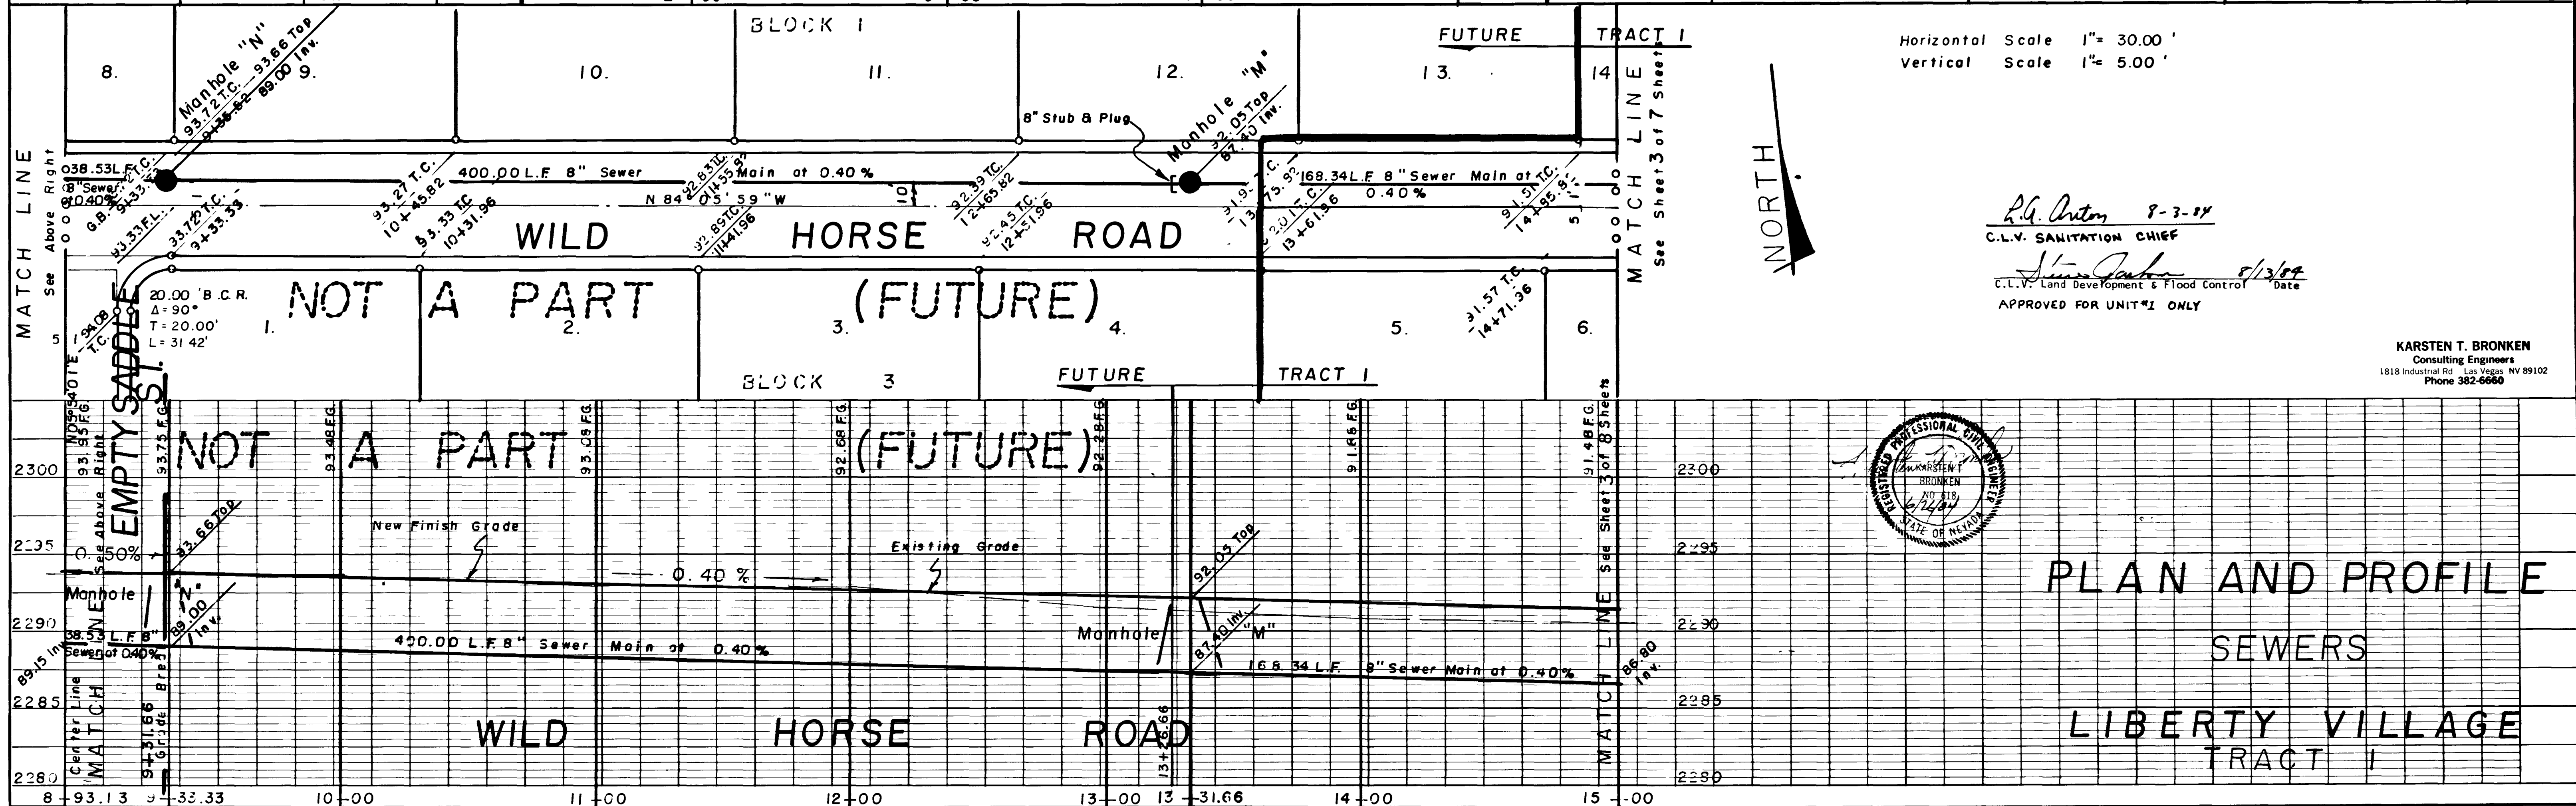



DATE	
BY	
PLAN	DATE
NOTE BOOK	NO.

DATE	
BY	
PROFILE	DATE
NOTE BOOK	NO.

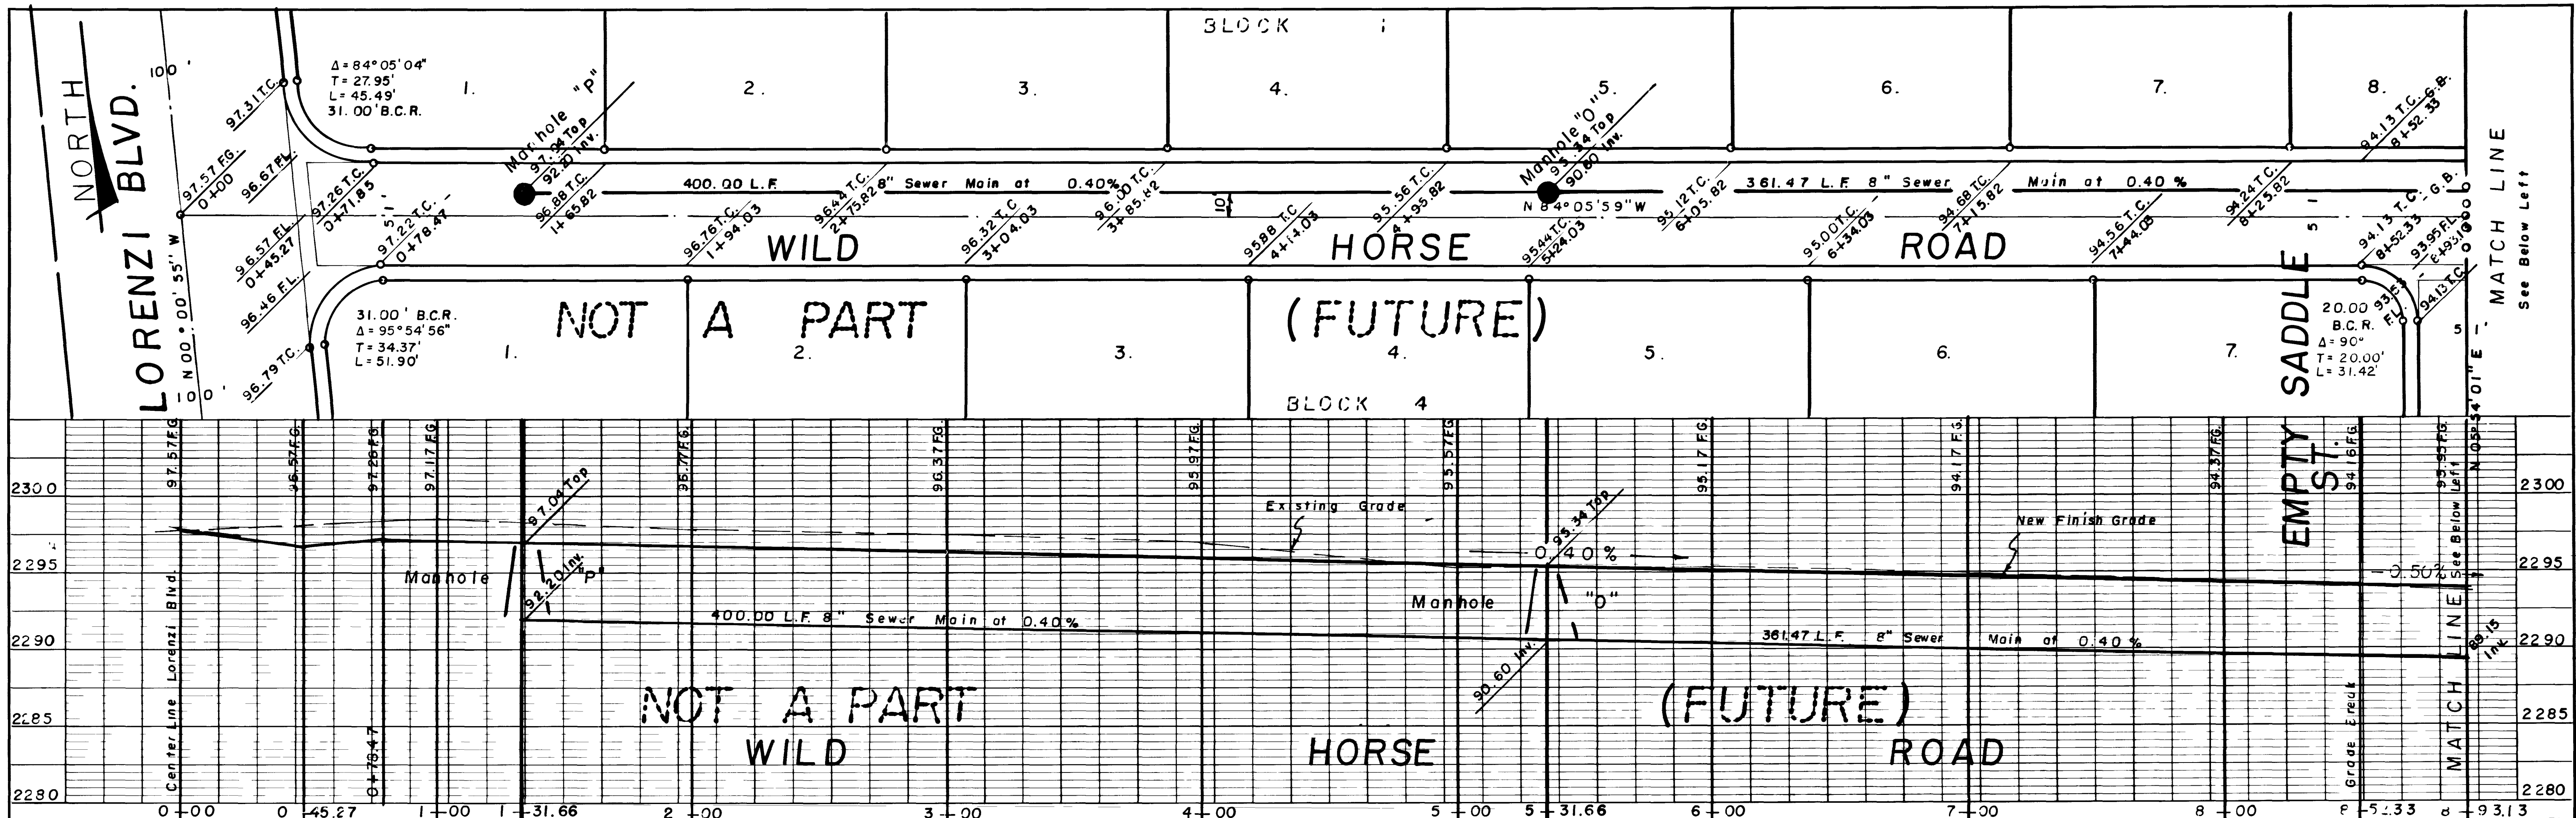

Horizontal Scale 1" = 30.00'
Vertical Scale 1" = 5.00'

R.G. Austin 8-3-84
C.L.V. SANITATION CHIEF
Steve Parker 8/3/84
C.L.V. Land Development & Flood Control
APPROVED FOR UNIT #1 ONLY

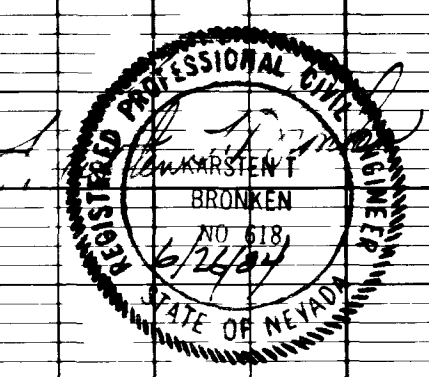

KARSTEN T. BRONKEN
Consulting Engineers
1818 Industrial Rd. Las Vegas, NV 89102
Phone 382-6660

PLAN AND PROFILE
SEWERS
LIBERTY VILLAGE
TRACT I

K&E PLATE 2, FLAT PLAN-PROFILE
K&E & S&S CO.
48 7042 MADE IN U.S.A.

SHEET 7 OF 8 SHEETS

(10 of 19)
307 Y-1984

442D

20-7-114

