


TRIPLE FIVE DEVELOPMENT GROUP  
CENTRAL, LTD.  
P.O. BOX 371208  
LAS VEGAS, NEVADA 89137  
(702) 277-6654

CONSULTING ENGINEERS • PLANNERS • LAND SURVEYORS  
2727 SOUTH RAINBOW BOULEVARD  
LAS VEGAS, NEVADA 89102-5148 PHONE (702) 873-7550 FAX (702) 362-2597

vtm nevada

REV	DATE	BY	REVISION
1			
2			
3			
4			

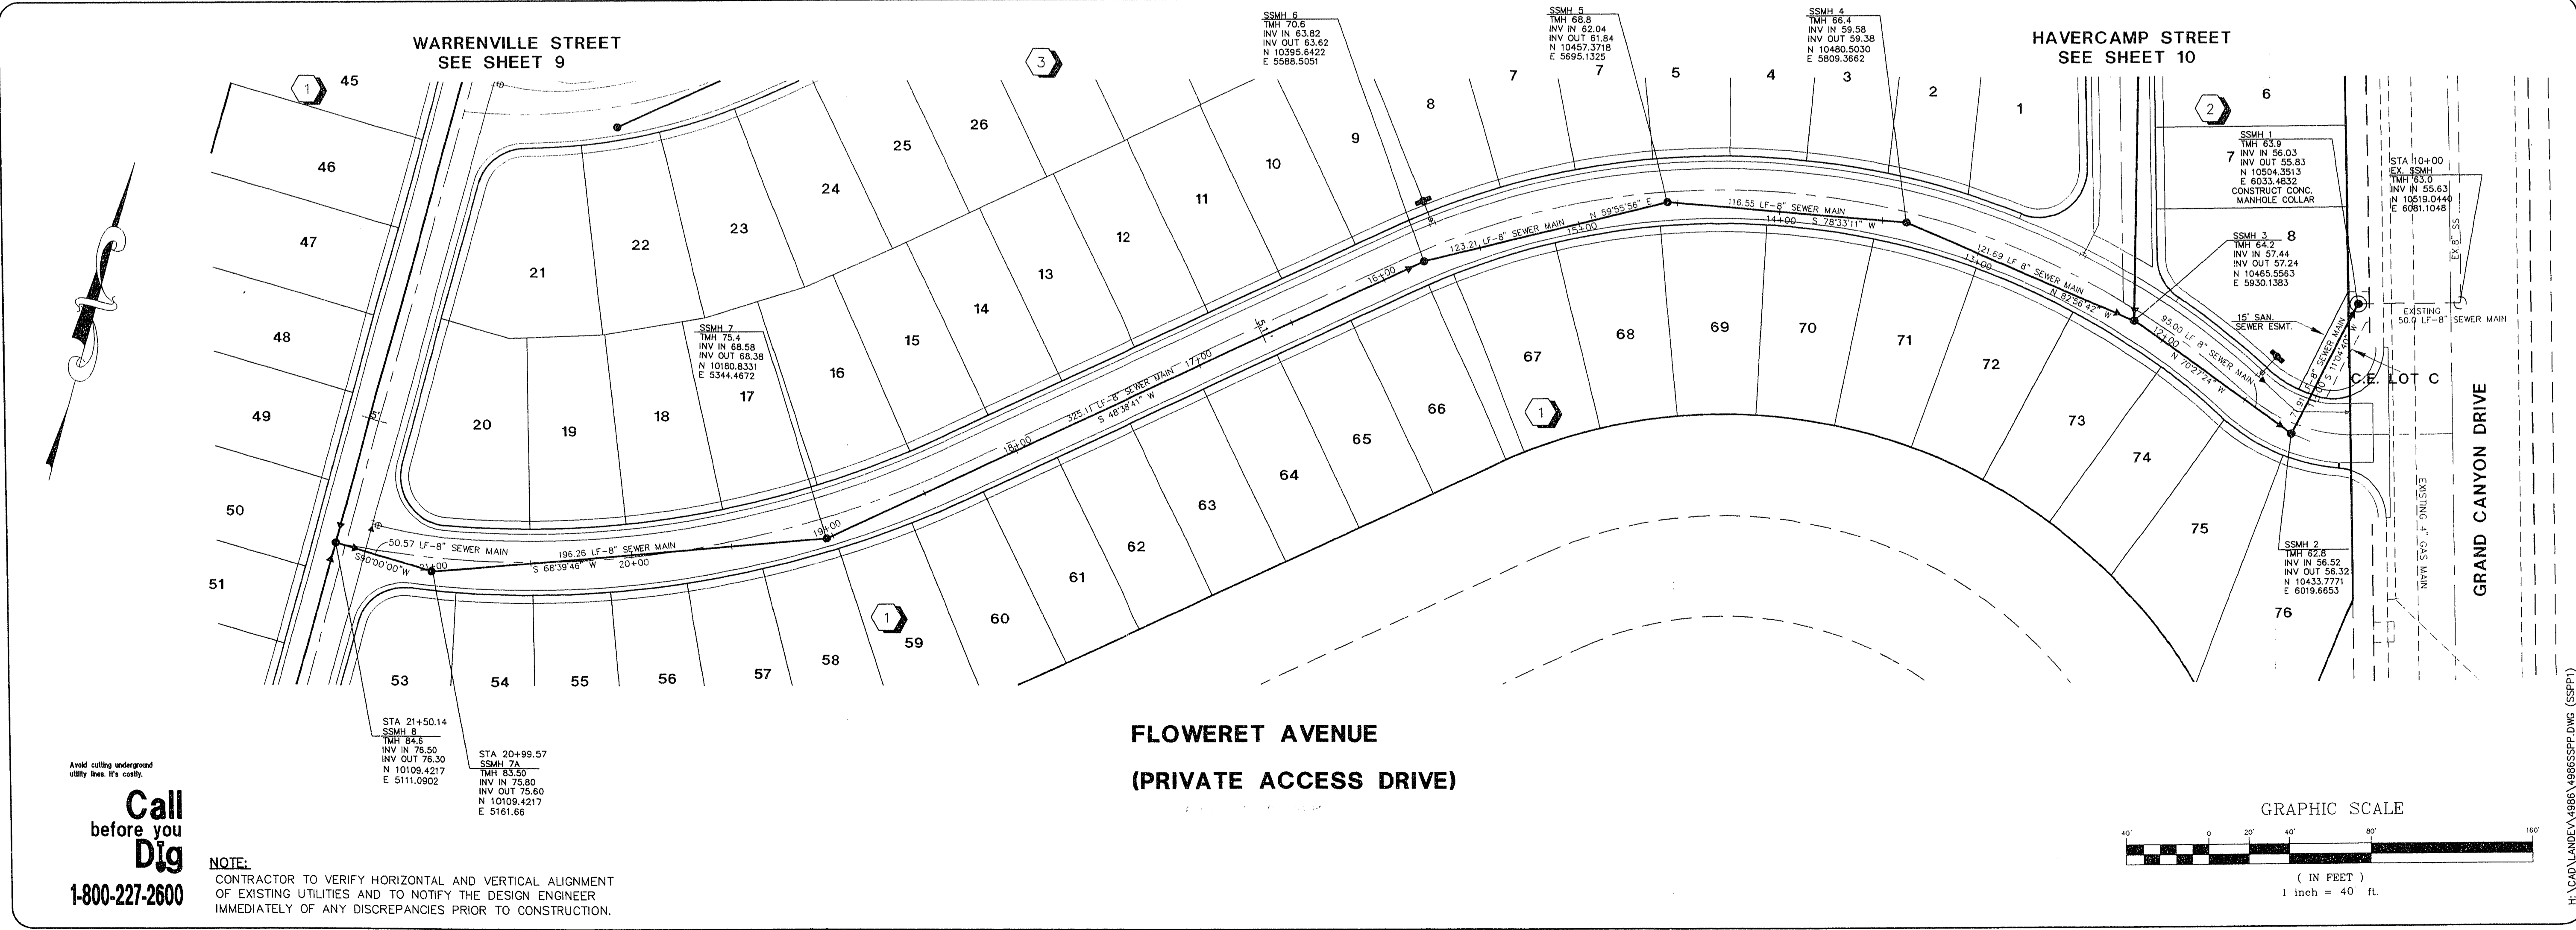

SANITARY SEWER PLAN & PROFILE  
FLOWERET AVENUE  
LOT 11 AT PECCOLE RANCH

GRAPHIC SCALE  
1" = 40'  
1 inch = 40 ft.

SEAL  
Professional Engineer  
State of Nevada  
No. 4986  
Date: APR. 1996

WO NO. 4986  
BY CZP/CFA  
DATE APR. 1996  
SCALE HORIZ. 1"=40'  
VERT. 1"=4'  
SHEET 8 OF 19 SHEETS

H:\CAD\LANDEV\4986\4986SSPP.dwg (SSPP)

Call before you Dig  
1-800-227-2600

NOTE:  
CONTRACTOR TO VERIFY HORIZONTAL AND VERTICAL ALIGNMENT OF EXISTING UTILITIES AND TO NOTIFY THE DESIGN ENGINEER IMMEDIATELY OF ANY DISCREPANCIES PRIOR TO CONSTRUCTION.

307Y-4070-11