


TRIPLE FIVE DEVELOPMENT GROUP CENTRAL, LTD. 100 S. WILSON AVENUE LAS VEGAS, NEVADA 89137 (702) 277-6854	DATE: _____ BY: _____ REV: _____	REVISION
---	----------------------------------------	----------

CONSULTING ENGINEERS • PLANNERS • LAND SURVEYORS  
2727 SOUTH RAINBOW BOULEVARD  
LAS VEGAS, NEVADA 89102-5148 PHONE (702) 873-7550 FAX (702) 362-2597

**vtm** nevada

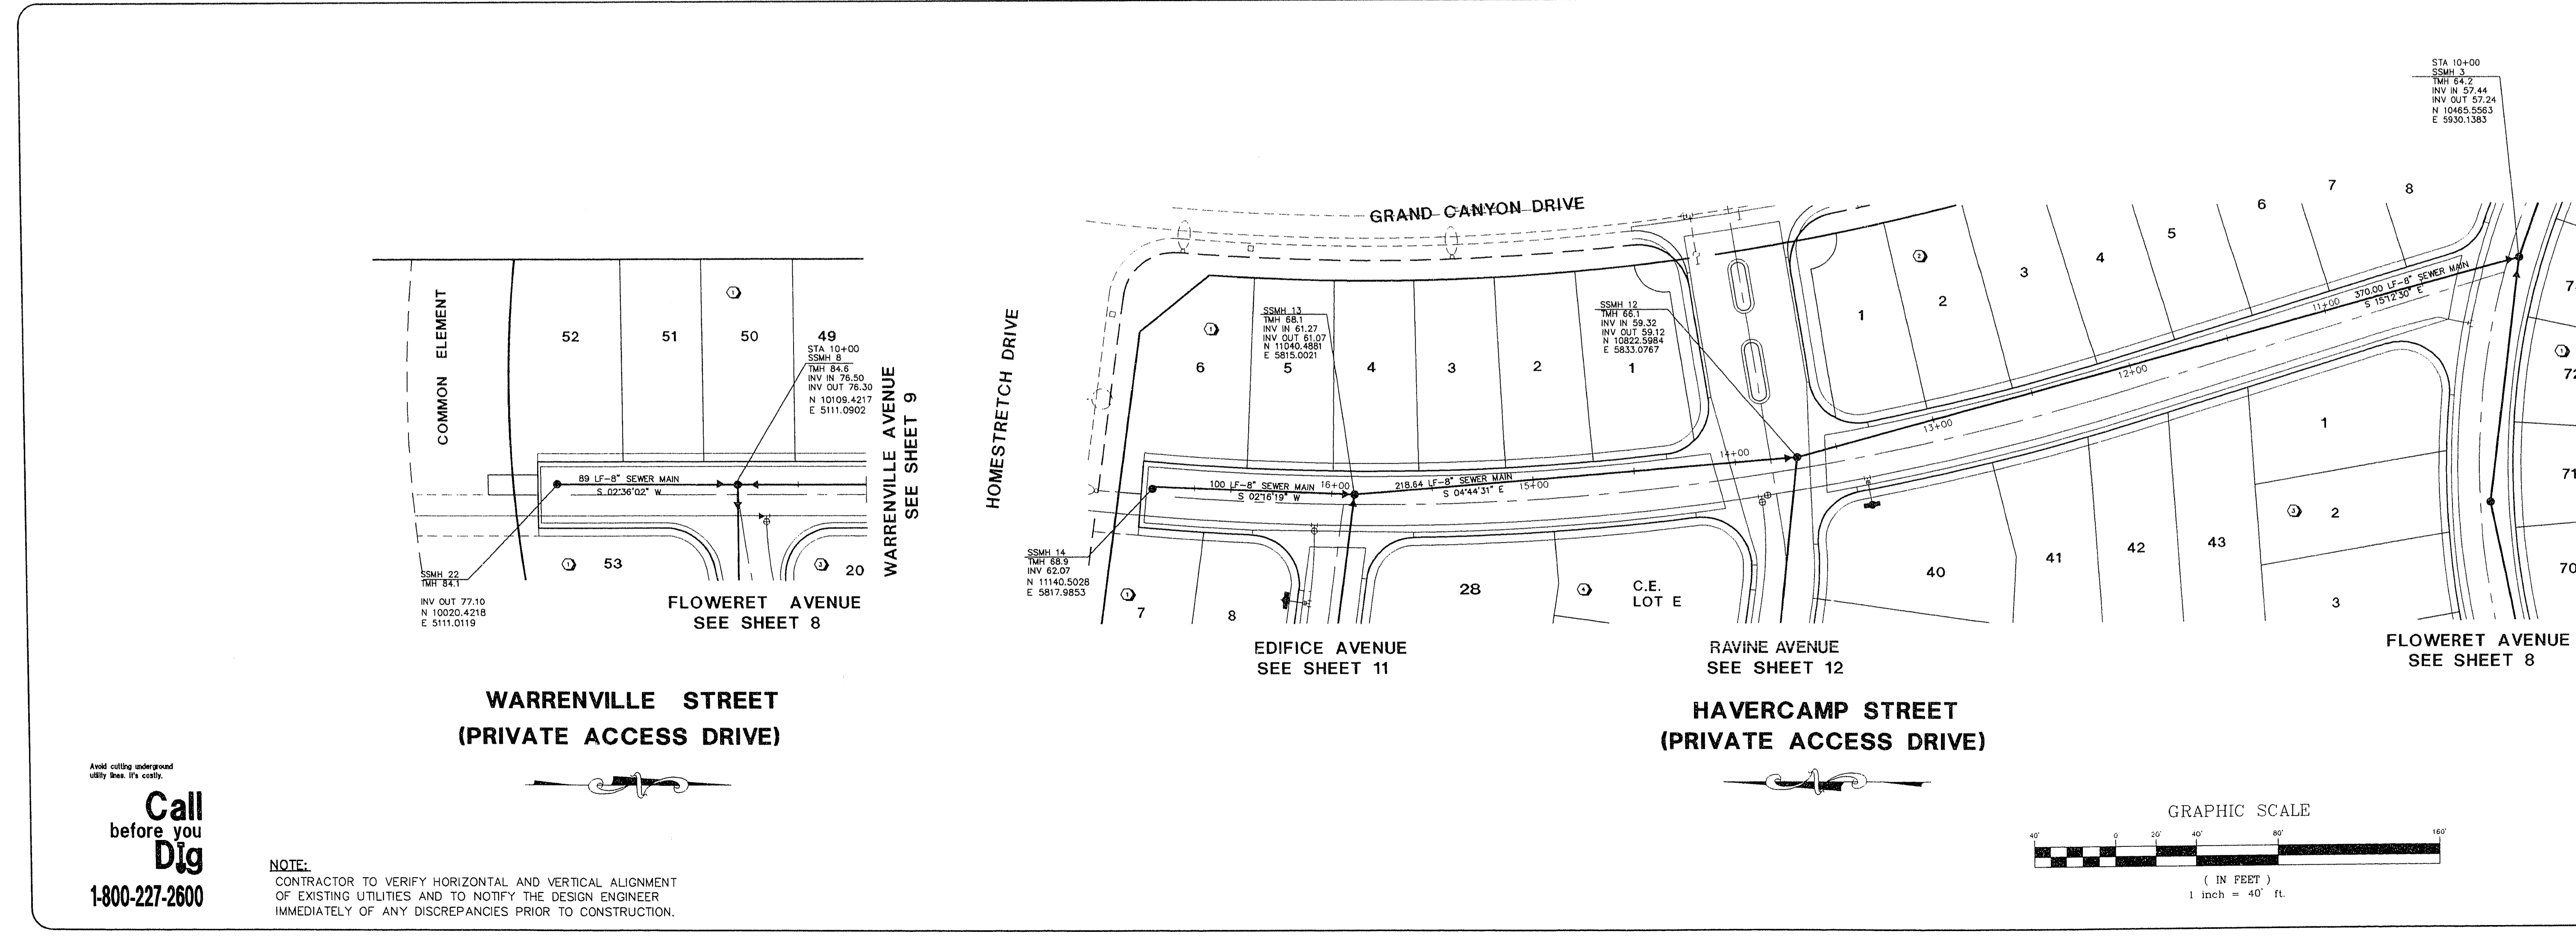


**SANITARY SEWER PLAN & PROFILE**  
**WARRENVILLE STREET & HAVERCAMP STREET**  
PROJECT: **LOT 11 AT PECCOLE RANCH**

SEAL  
REGISTERED PROFESSIONAL ENGINEER  
STATE OF NEVADA  
No. 4012  
WALTER J. C. [Signature]

WO NO. **4986**  
BY **CZP/CFA**  
DATE **APR. 1998**  
SCALE: HORIZ. 1"=40'  
VERT. 1"=4'  
SHEET **10** OF 19 SHEETS

Avoid cutting underground utility lines. It's costly.  
**Call before you Dig**  
1-800-227-2600

**NOTE:**  
CONTRACTOR TO VERIFY HORIZONTAL AND VERTICAL ALIGNMENT OF EXISTING UTILITIES AND TO NOTIFY THE DESIGN ENGINEER IMMEDIATELY OF ANY DISCREPANCIES PRIOR TO CONSTRUCTION.

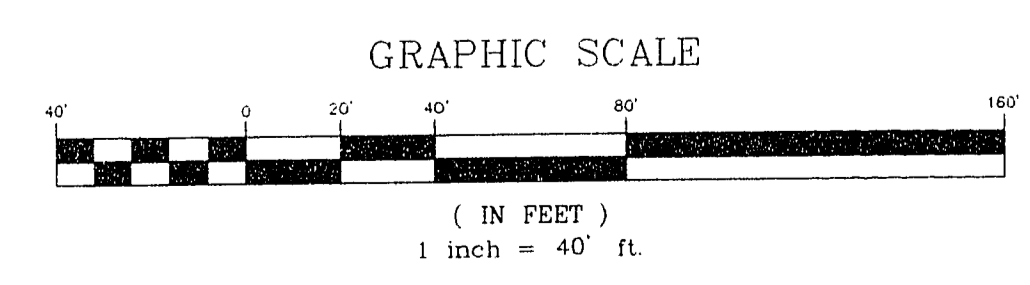

H:\CAD\LAND\4986\4986SSPP.DWG (SSPP) WED JUN 24 09:16:45 1998 P101180 D:\JPS

307Y-4070-11