



TRIPLE FIVE DEVELOPMENT GROUP CENTRAL, LTD. P. O. BOX 371208 LAS VEGAS, NEVADA 89137 (702) 777-6654	CONSULTING ENGINEERS • PLANNERS • LAND SURVEYORS 2727 SOUTH RAINBOW BOULEVARD LAS VEGAS, NEVADA 89102-5148 PHONE (702) 873-7550 FAX (702) 362-2597
---	---

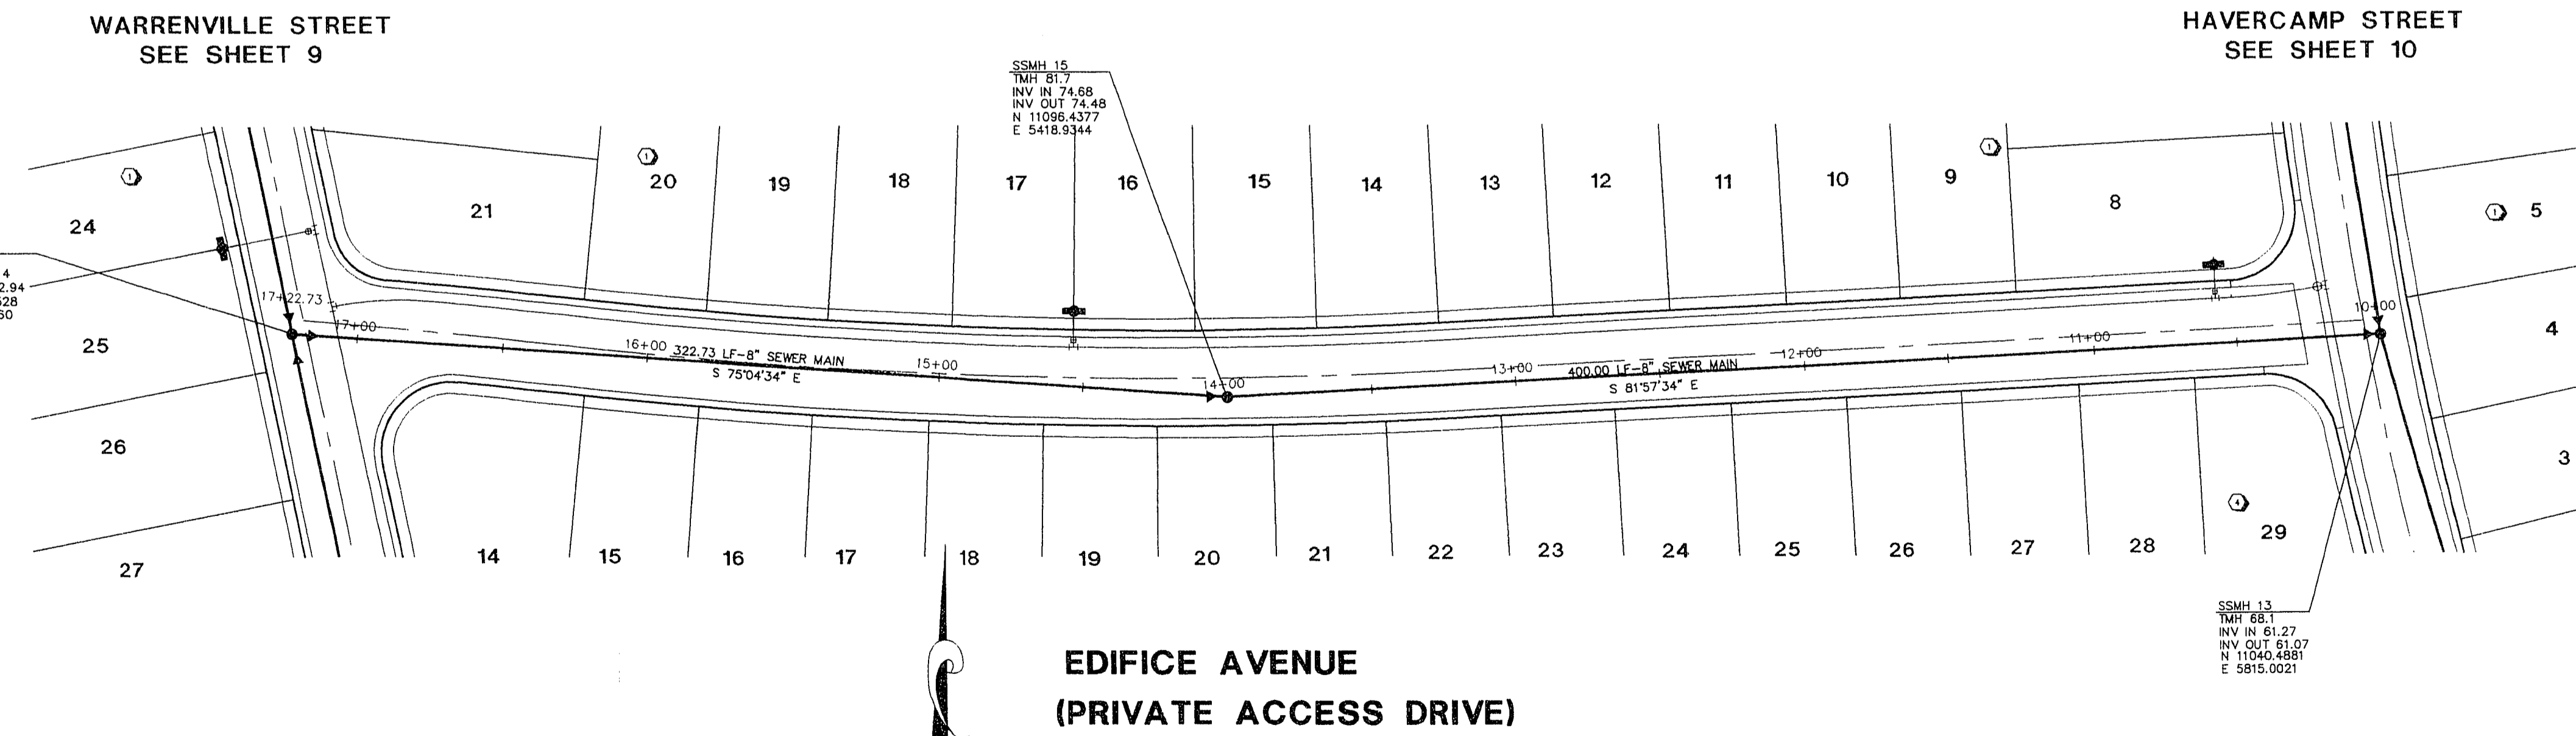


SANITARY SEWER PLAN & PROFILE
EDIFICE AVENUE
LOT 11 AT PECCOLE RANCH

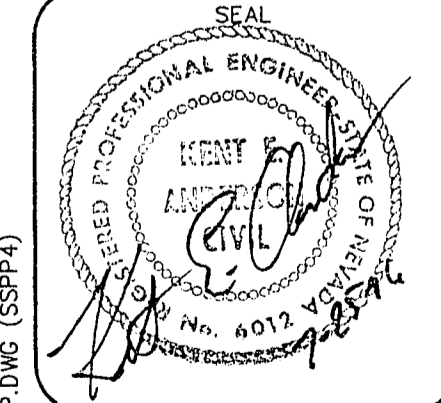

WO NO. **4986**
BY **CZP/CFA**
DATE **APR. 1996**
SCALE HORIZ. 1"=40'
VERT. 1"=4'
SHEET **11** OF 19 SHEETS

Avoid cutting underground utility lines. It's costly.
Call before you Dig
1-800-227-2600

NOTE:
CONTRACTOR TO VERIFY HORIZONTAL AND VERTICAL ALIGNMENT OF EXISTING UTILITIES AND TO NOTIFY THE DESIGN ENGINEER IMMEDIATELY OF ANY DISCREPANCIES PRIOR TO CONSTRUCTION.

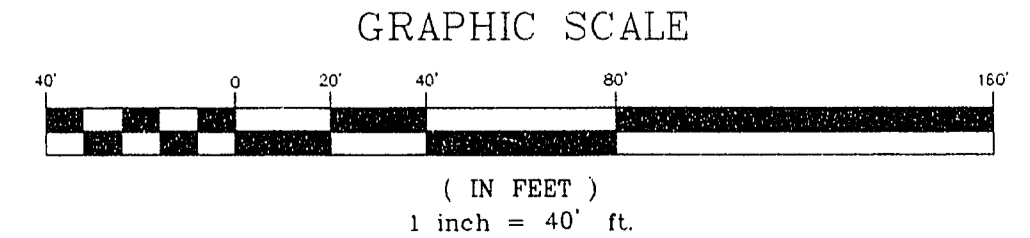

H:\CAD\LANDEV\ARB5\ARB5SSPP.dwg Jun 24 09:08:03 1996 Plotted by: JPS

307Y-4070-1151