



H:\CAD\LAND\4886\4886SSP.dwg, Wed Jul 24 08:51:45 1996, PLOTTED BY: JPS

Avoid cutting underground  
utility lines. It's costly.


**Call  
before you  
Dig**

**1-800-227-2600**

**NOTE:**  
CONTRACTOR TO VERIFY HORIZONTAL AND VERTICAL ALIGNMENT  
OF EXISTING UTILITIES AND TO NOTIFY THE DESIGN ENGINEER  
IMMEDIATELY OF ANY DISCREPANCIES PRIOR TO CONSTRUCTION.

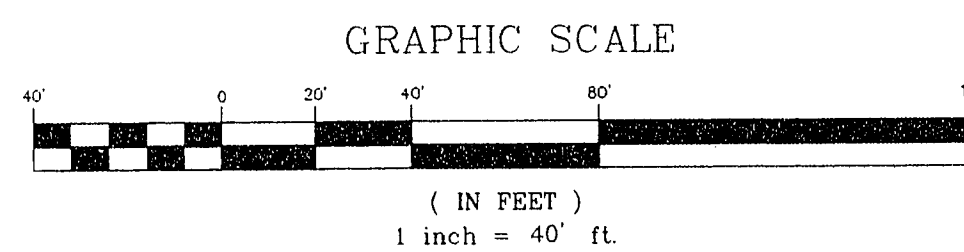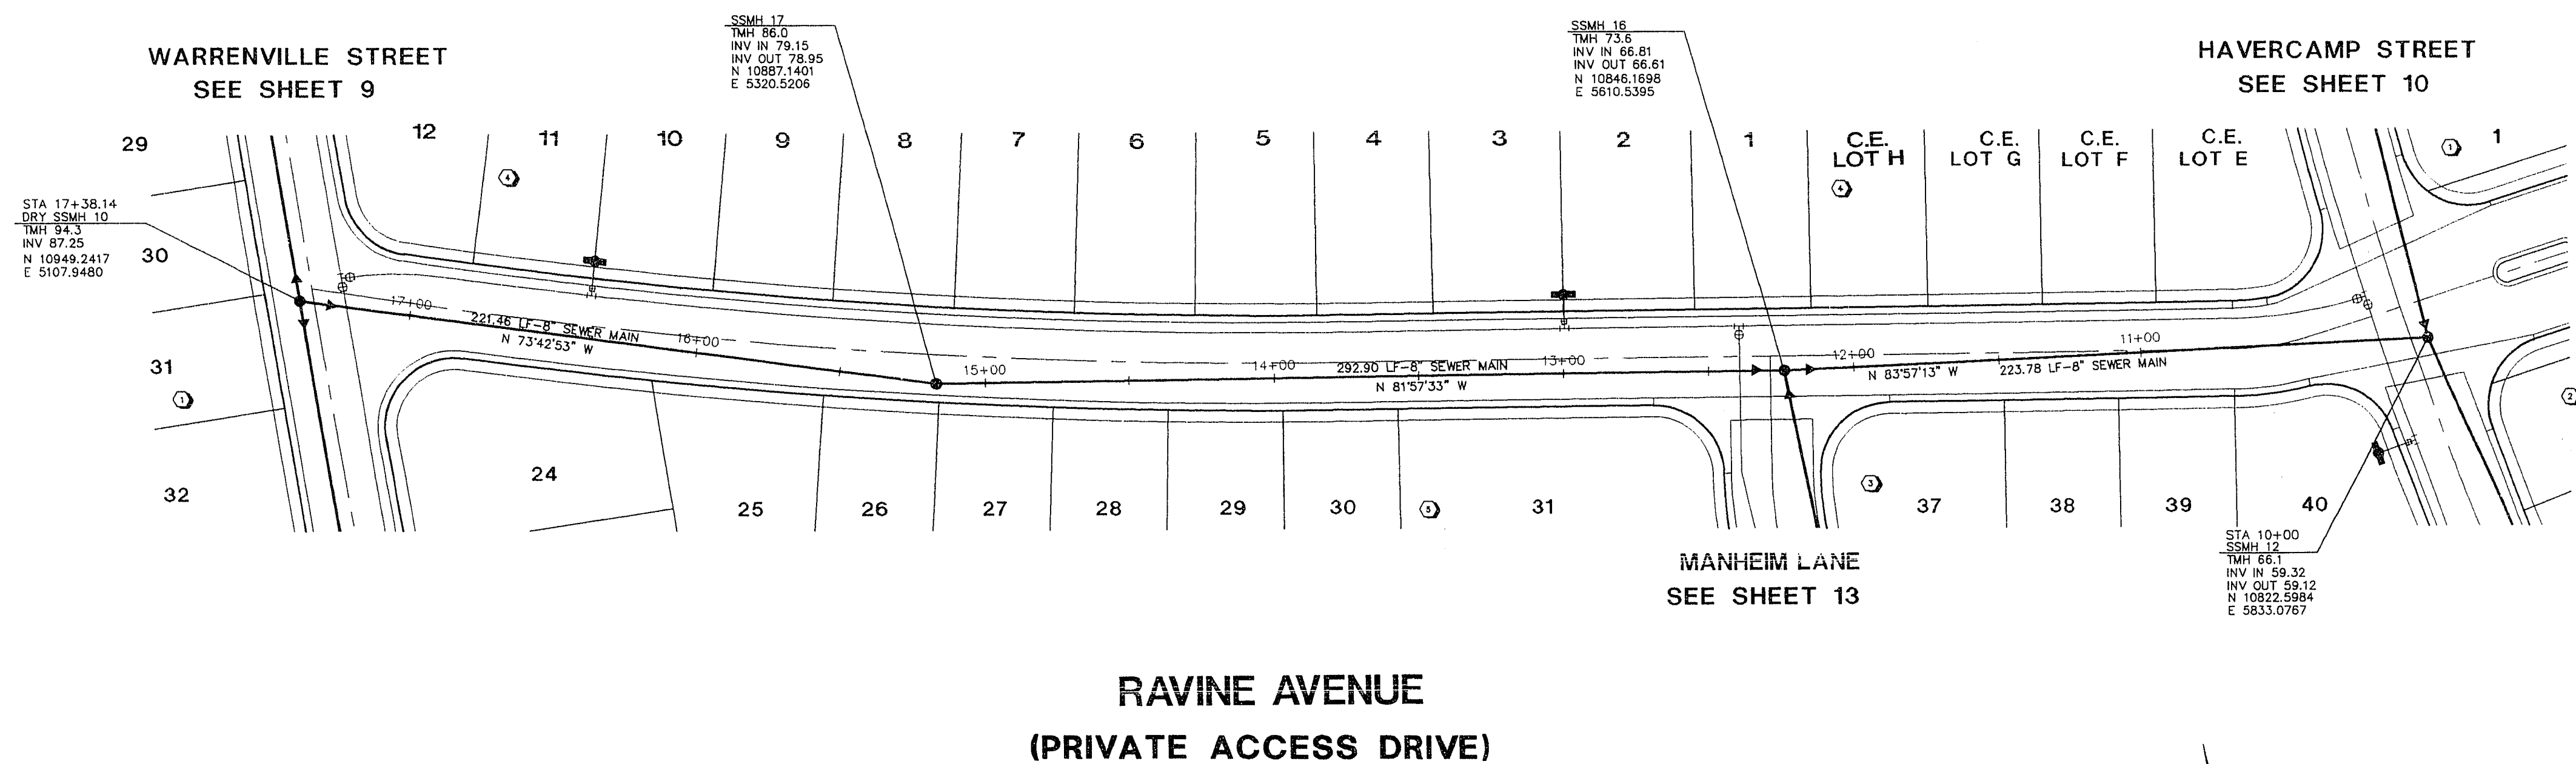


H:\CAD\LAND\4886\4886SSP.dwg (SSPPS)

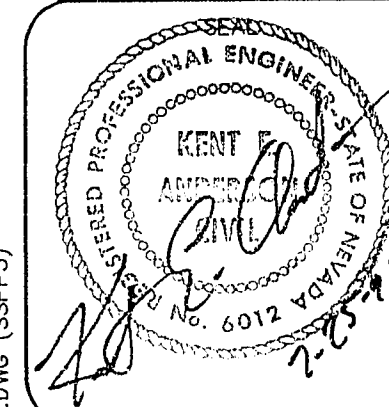

WO NO. **4986**  
BY **CZP/CFA**  
DATE **APR. 1996**  
SCALE: HORIZ. 1"=40'  
VERT. 1"=4'  
SHEET  
**12** OF 19 SHEETS

TITLE  
**SANITARY SEWER PLAN & PROFILE**  
PROJECT  
**LOT 11 AT PECCOLE RANCH**

TRIPLE FIVE DEVELOPMENT GROUP  
CENTRAL, LTD.  
P.O. BOX 371208  
LAS VEGAS, NEVADA 89137  
(702) 277-6654

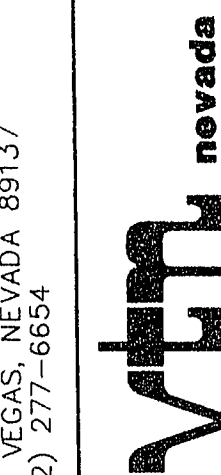

CONSULTING ENGINEERS • PLANNERS • LAND SURVEYORS  
2727 SOUTH RAINBOW BOULEVARD  
LAS VEGAS, NEVADA 89102-5148 PHONE (702) 873-7550 FAX (702) 362-2597

