


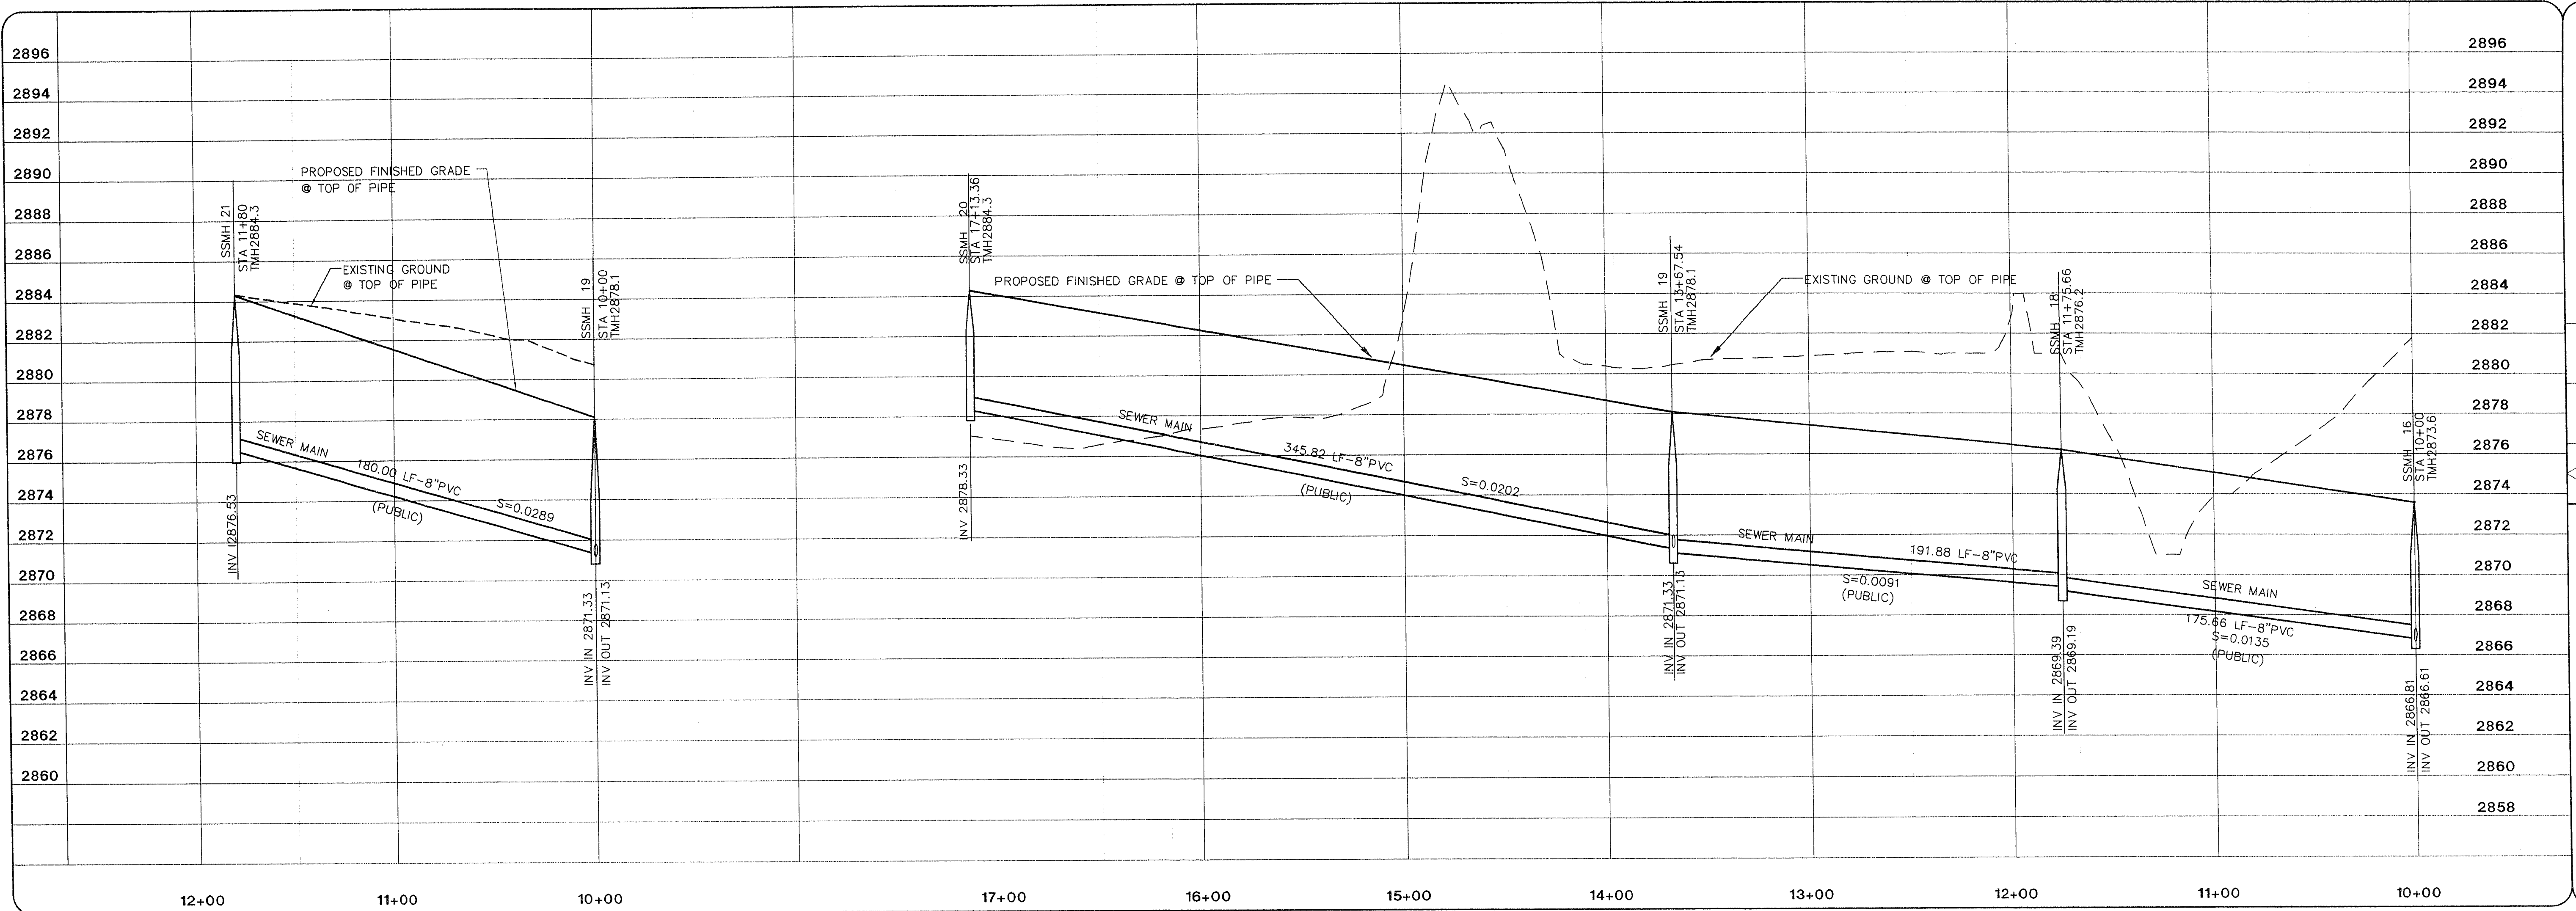


TRIPLE FIVE DEVELOPMENT GROUP
CENTRAL, L.T.D.
P.O. BOX 371208
LAS VEGAS, NEVADA 89137
(702) 277-6854


CONSULTING ENGINEERS • PLANNERS • LAND SURVEYORS
2727 SOUTH RAINBOW BOULEVARD
LAS VEGAS, NEVADA 89102-5148 PHONE (702) 873-7550 FAX (702) 362-2597

novada

REVISION
DATE BY
REV

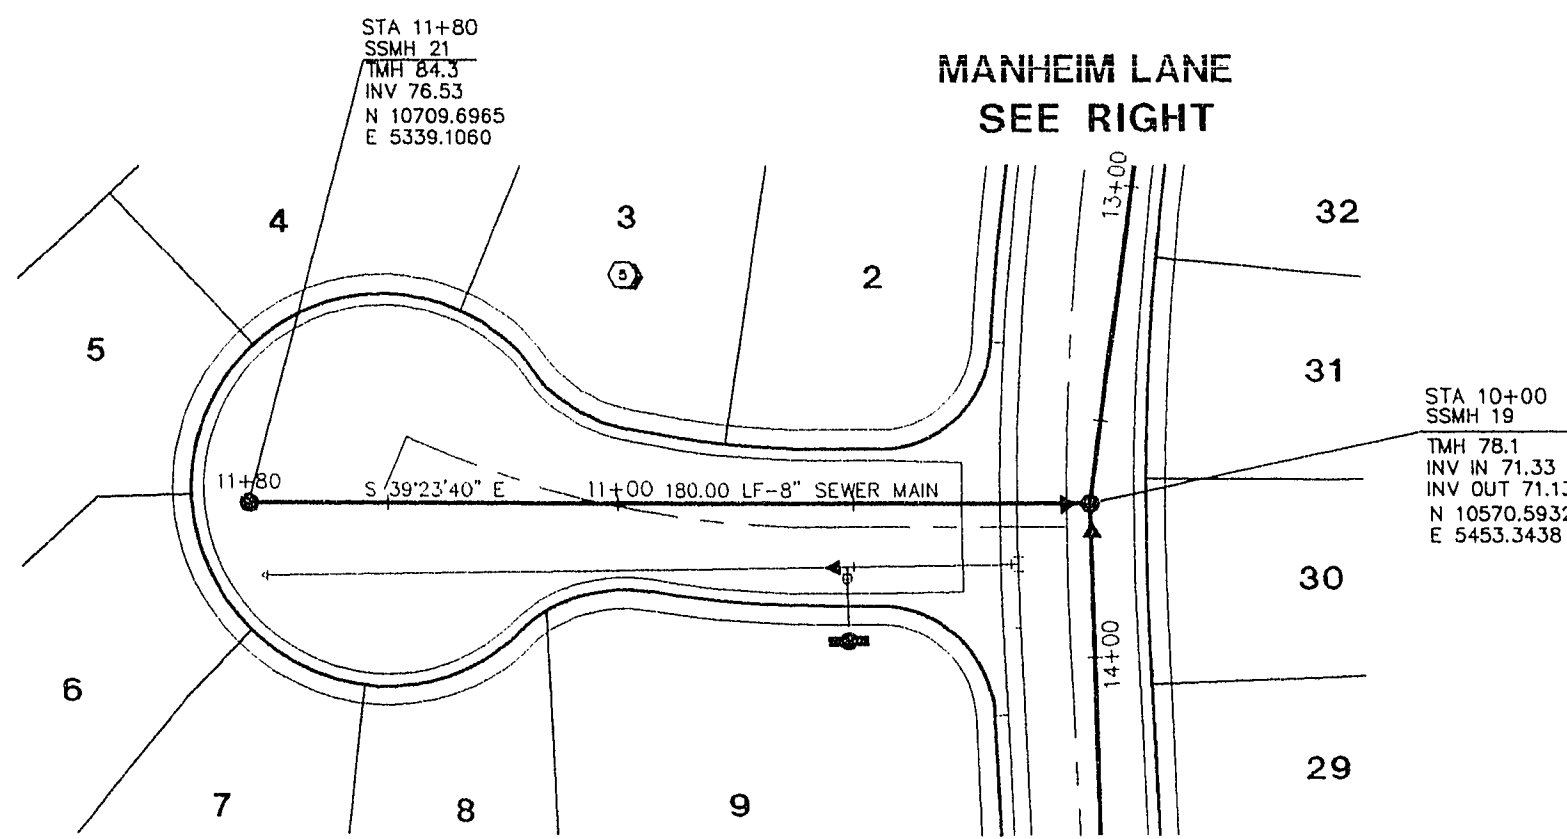


RELATE COURT
(PRIVATE ACCESS DRIVE)

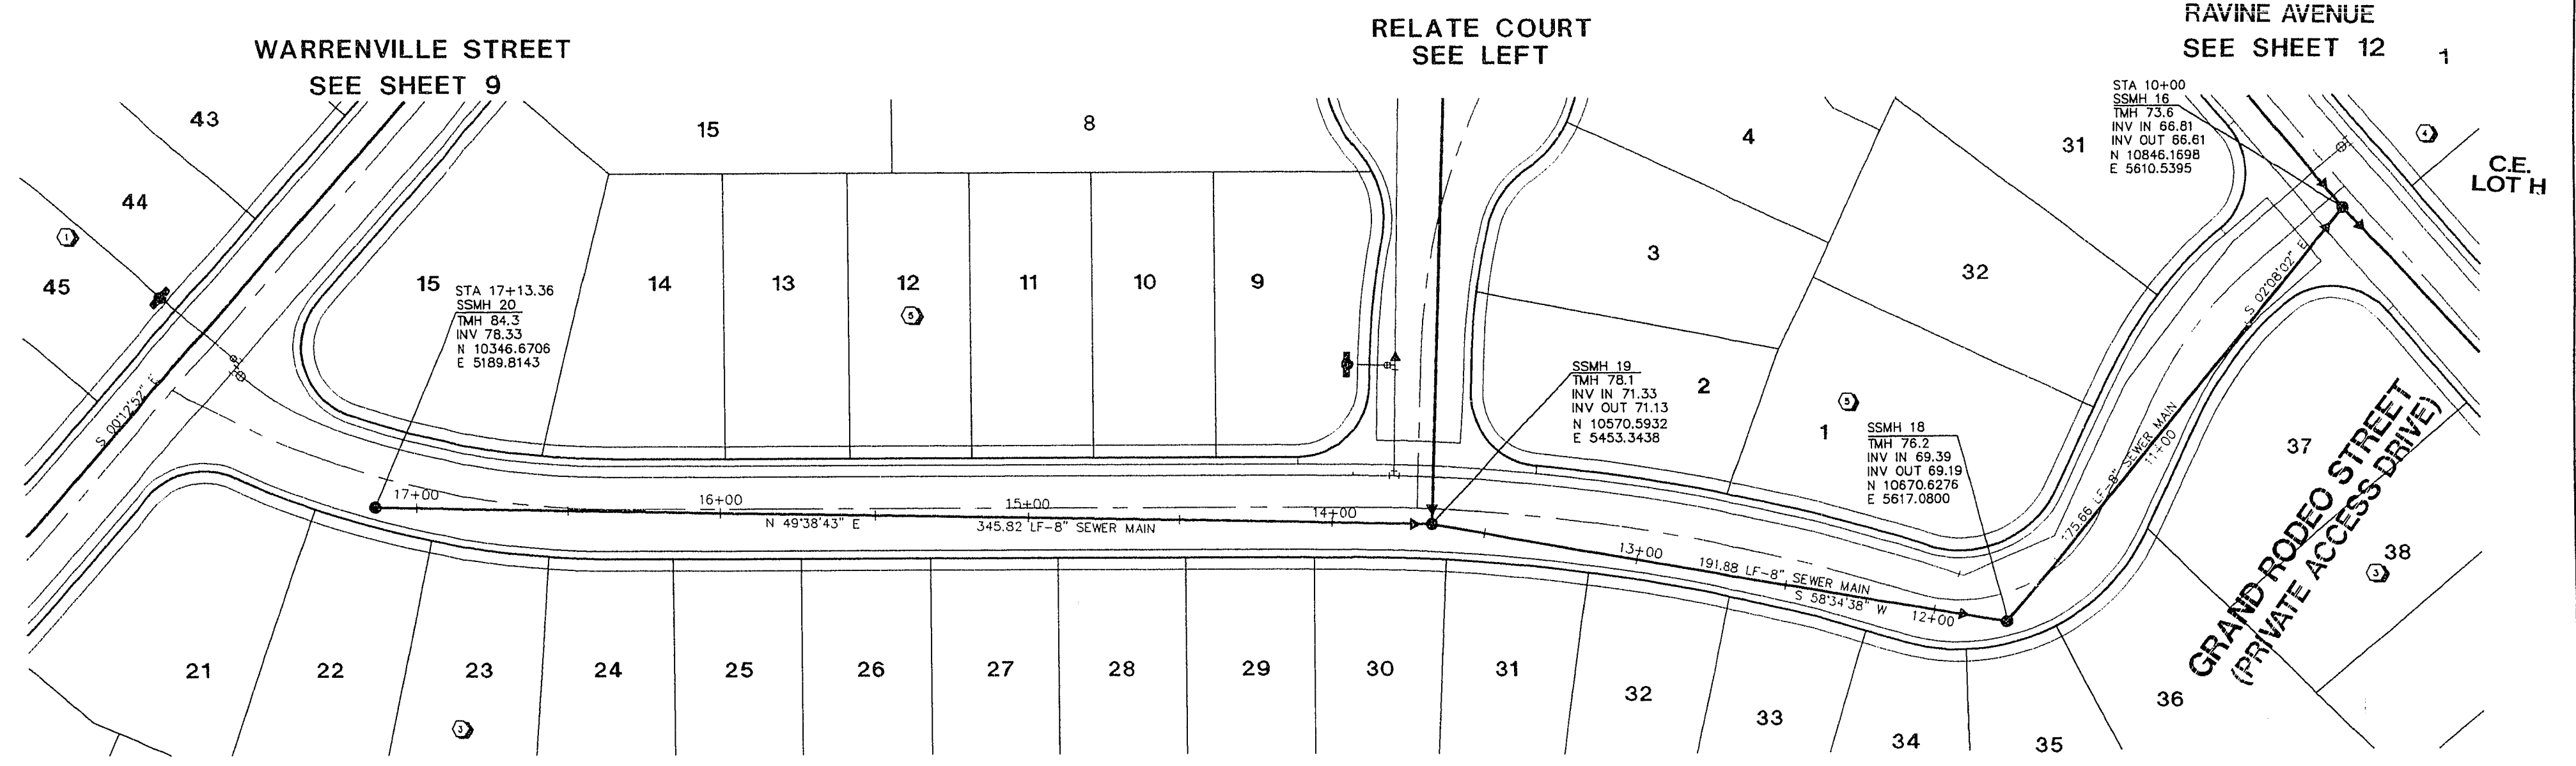


MANHEIM LANE
(PRIVATE ACCESS DRIVE)

Call
before you
Dig
1-800-227-2600

NOTE:
CONTRACTOR TO VERIFY HORIZONTAL AND VERTICAL ALIGNMENT
OF EXISTING UTILITIES AND TO NOTIFY THE DESIGN ENGINEER
IMMEDIATELY OF ANY DISCREPANCIES PRIOR TO CONSTRUCTION.

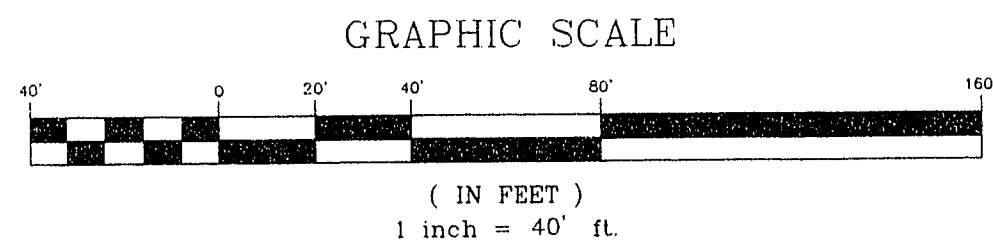

TITLE
SANITARY SEWER PLAN & PROFILE
RELATE COURT, MANHEIM LANE, & GRAND RODEO STREET
PROJECT
LOT 11 AT PECOLLE RANCH

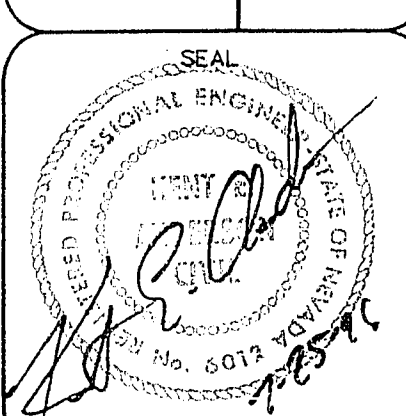

WO NO. **4986**
BY **CZP/CFA**
DATE **APR. 1996**
SCALE HORIZ. 1"=40'
SCALE VERT. 1"=4'
SHEET
13 OF 19 SHEETS

307X-4070-1167