

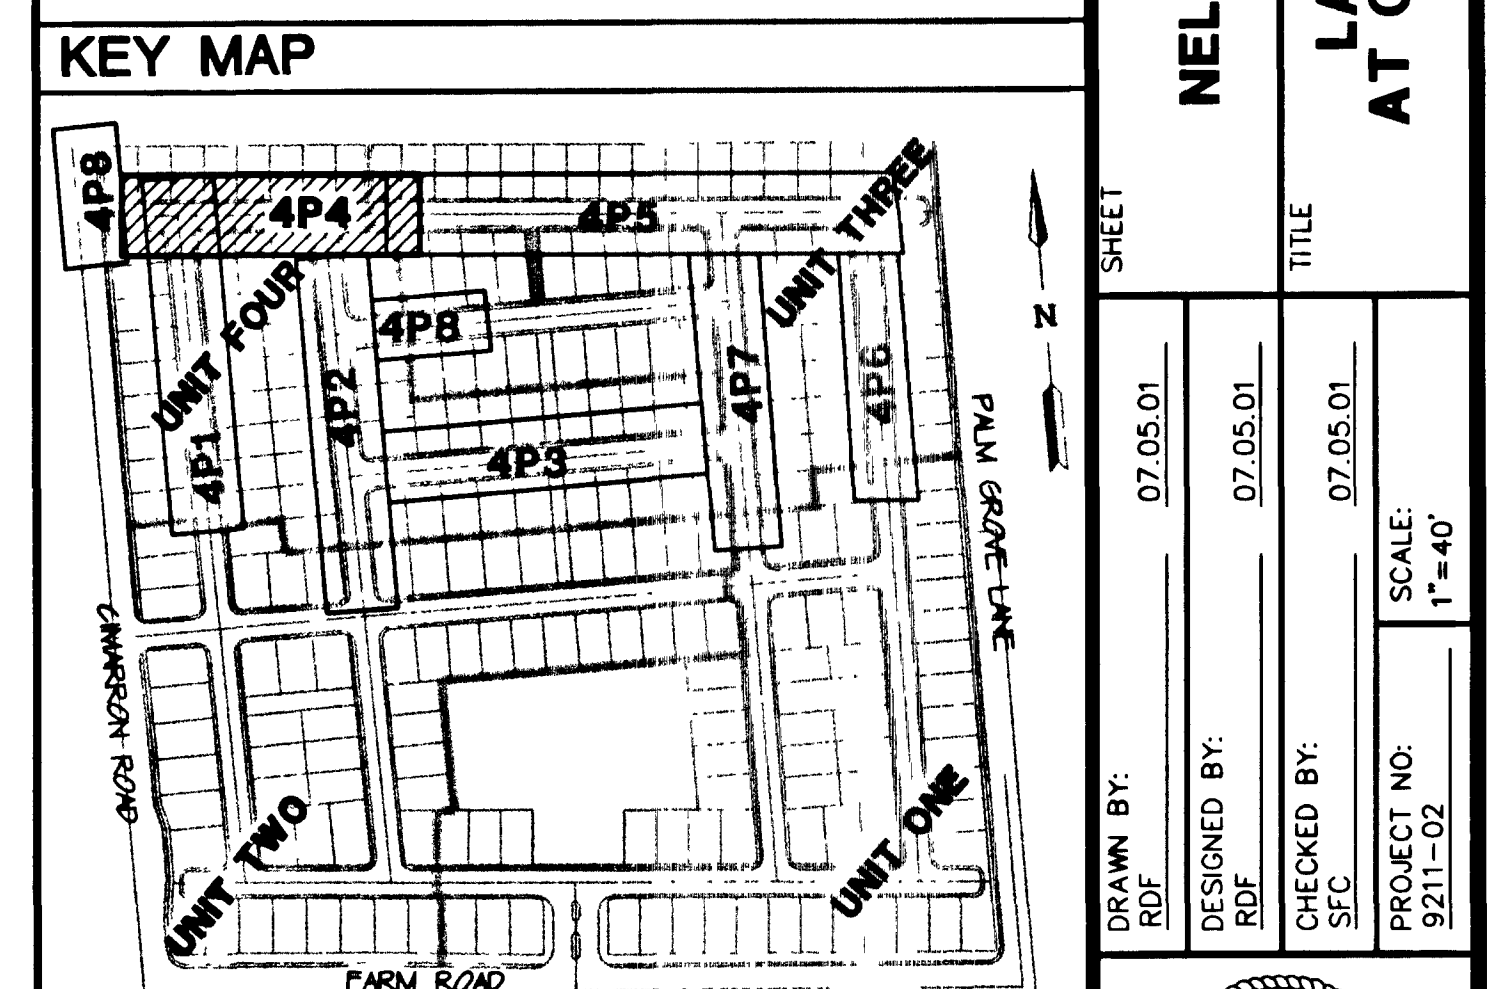
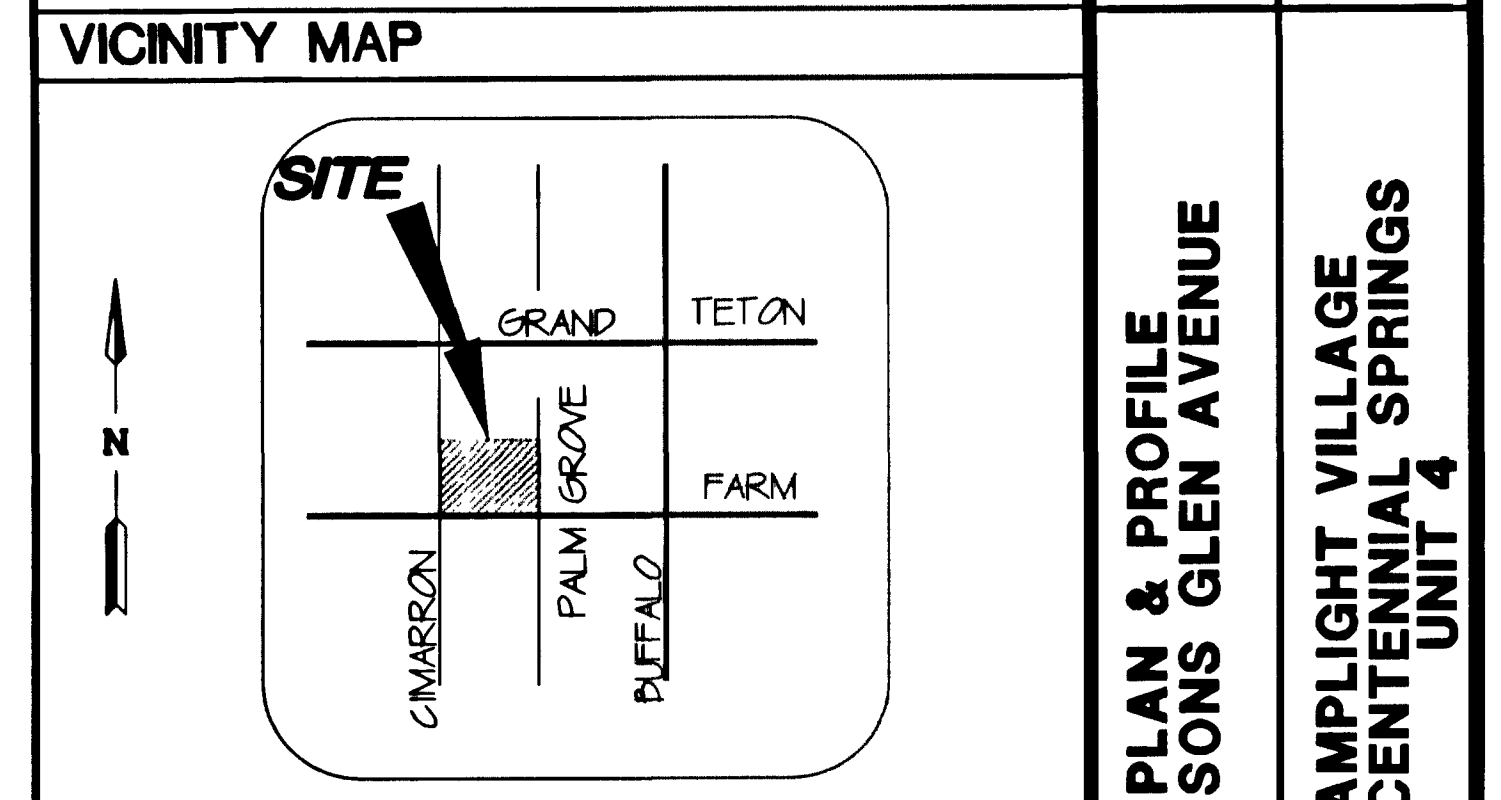
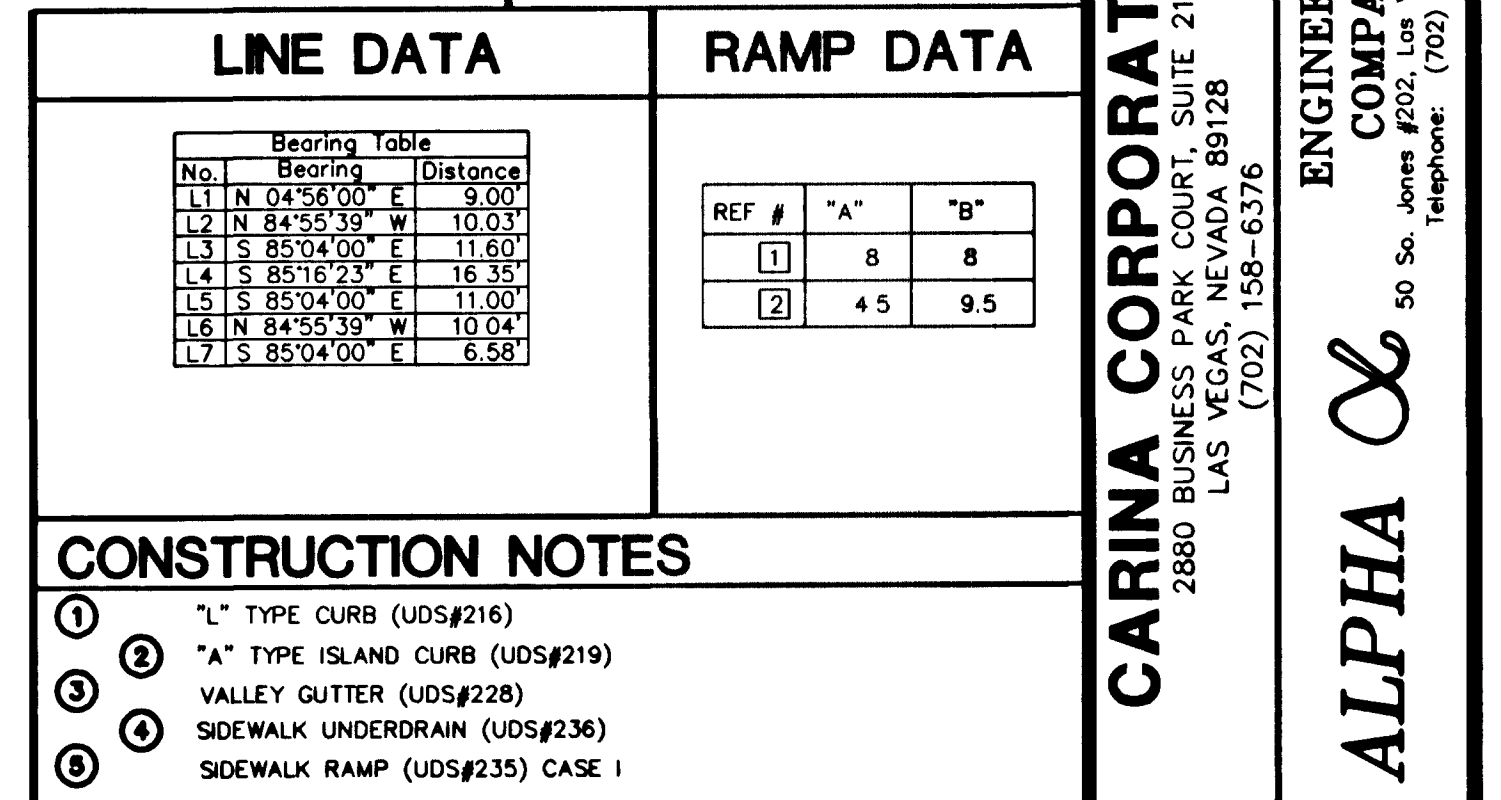


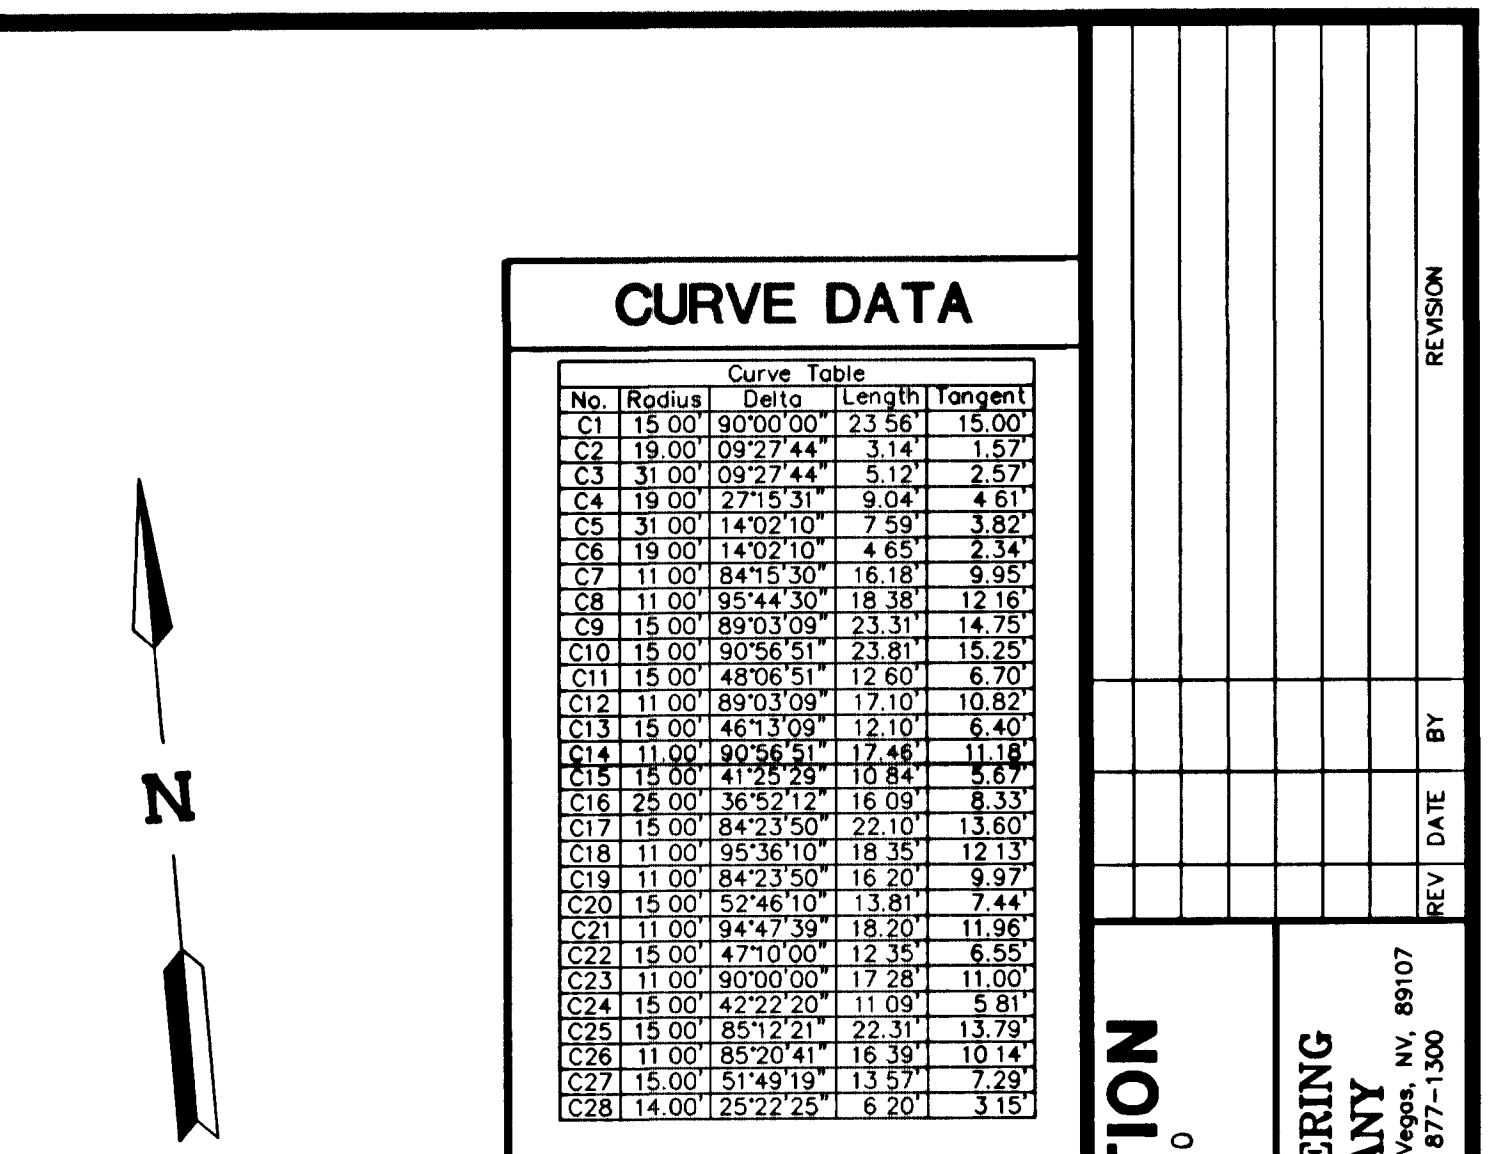


NOTICE!

EXISTING UTILITIES ARE SHOWN ON PLANS FOR THE CONVENIENCE OF THE CONTRACTOR ONLY. THE CONTRACTOR IS RESPONSIBLE FOR THE PROTECTION OF ALL UTILITIES. THE ENGINEER BEARS NO RESPONSIBILITY FOR UTILITIES NOT SHOWN OR SHOWN INCORRECTLY.

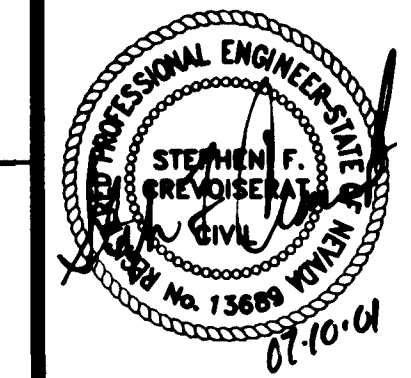

SHEET
4P4
12 OF 17 SHEETS
DRAWING NO.
307Y-4642-4

33575

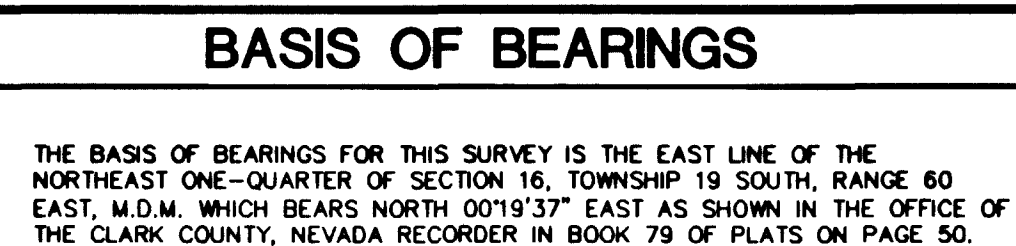

CITY OF LAS VEGAS BENCHMARK No. 5 STATION 1LV90-16NW6
USC AND GS BM # U169.
764.7181 METERS (NAVD 88)
764.7181 x (3937/1200) = 2508.913 FEET (NAVD 88)