



CON-ARCH

SIGN BUILT CONCRETE ARCH BRIDGES AND CULVERTS

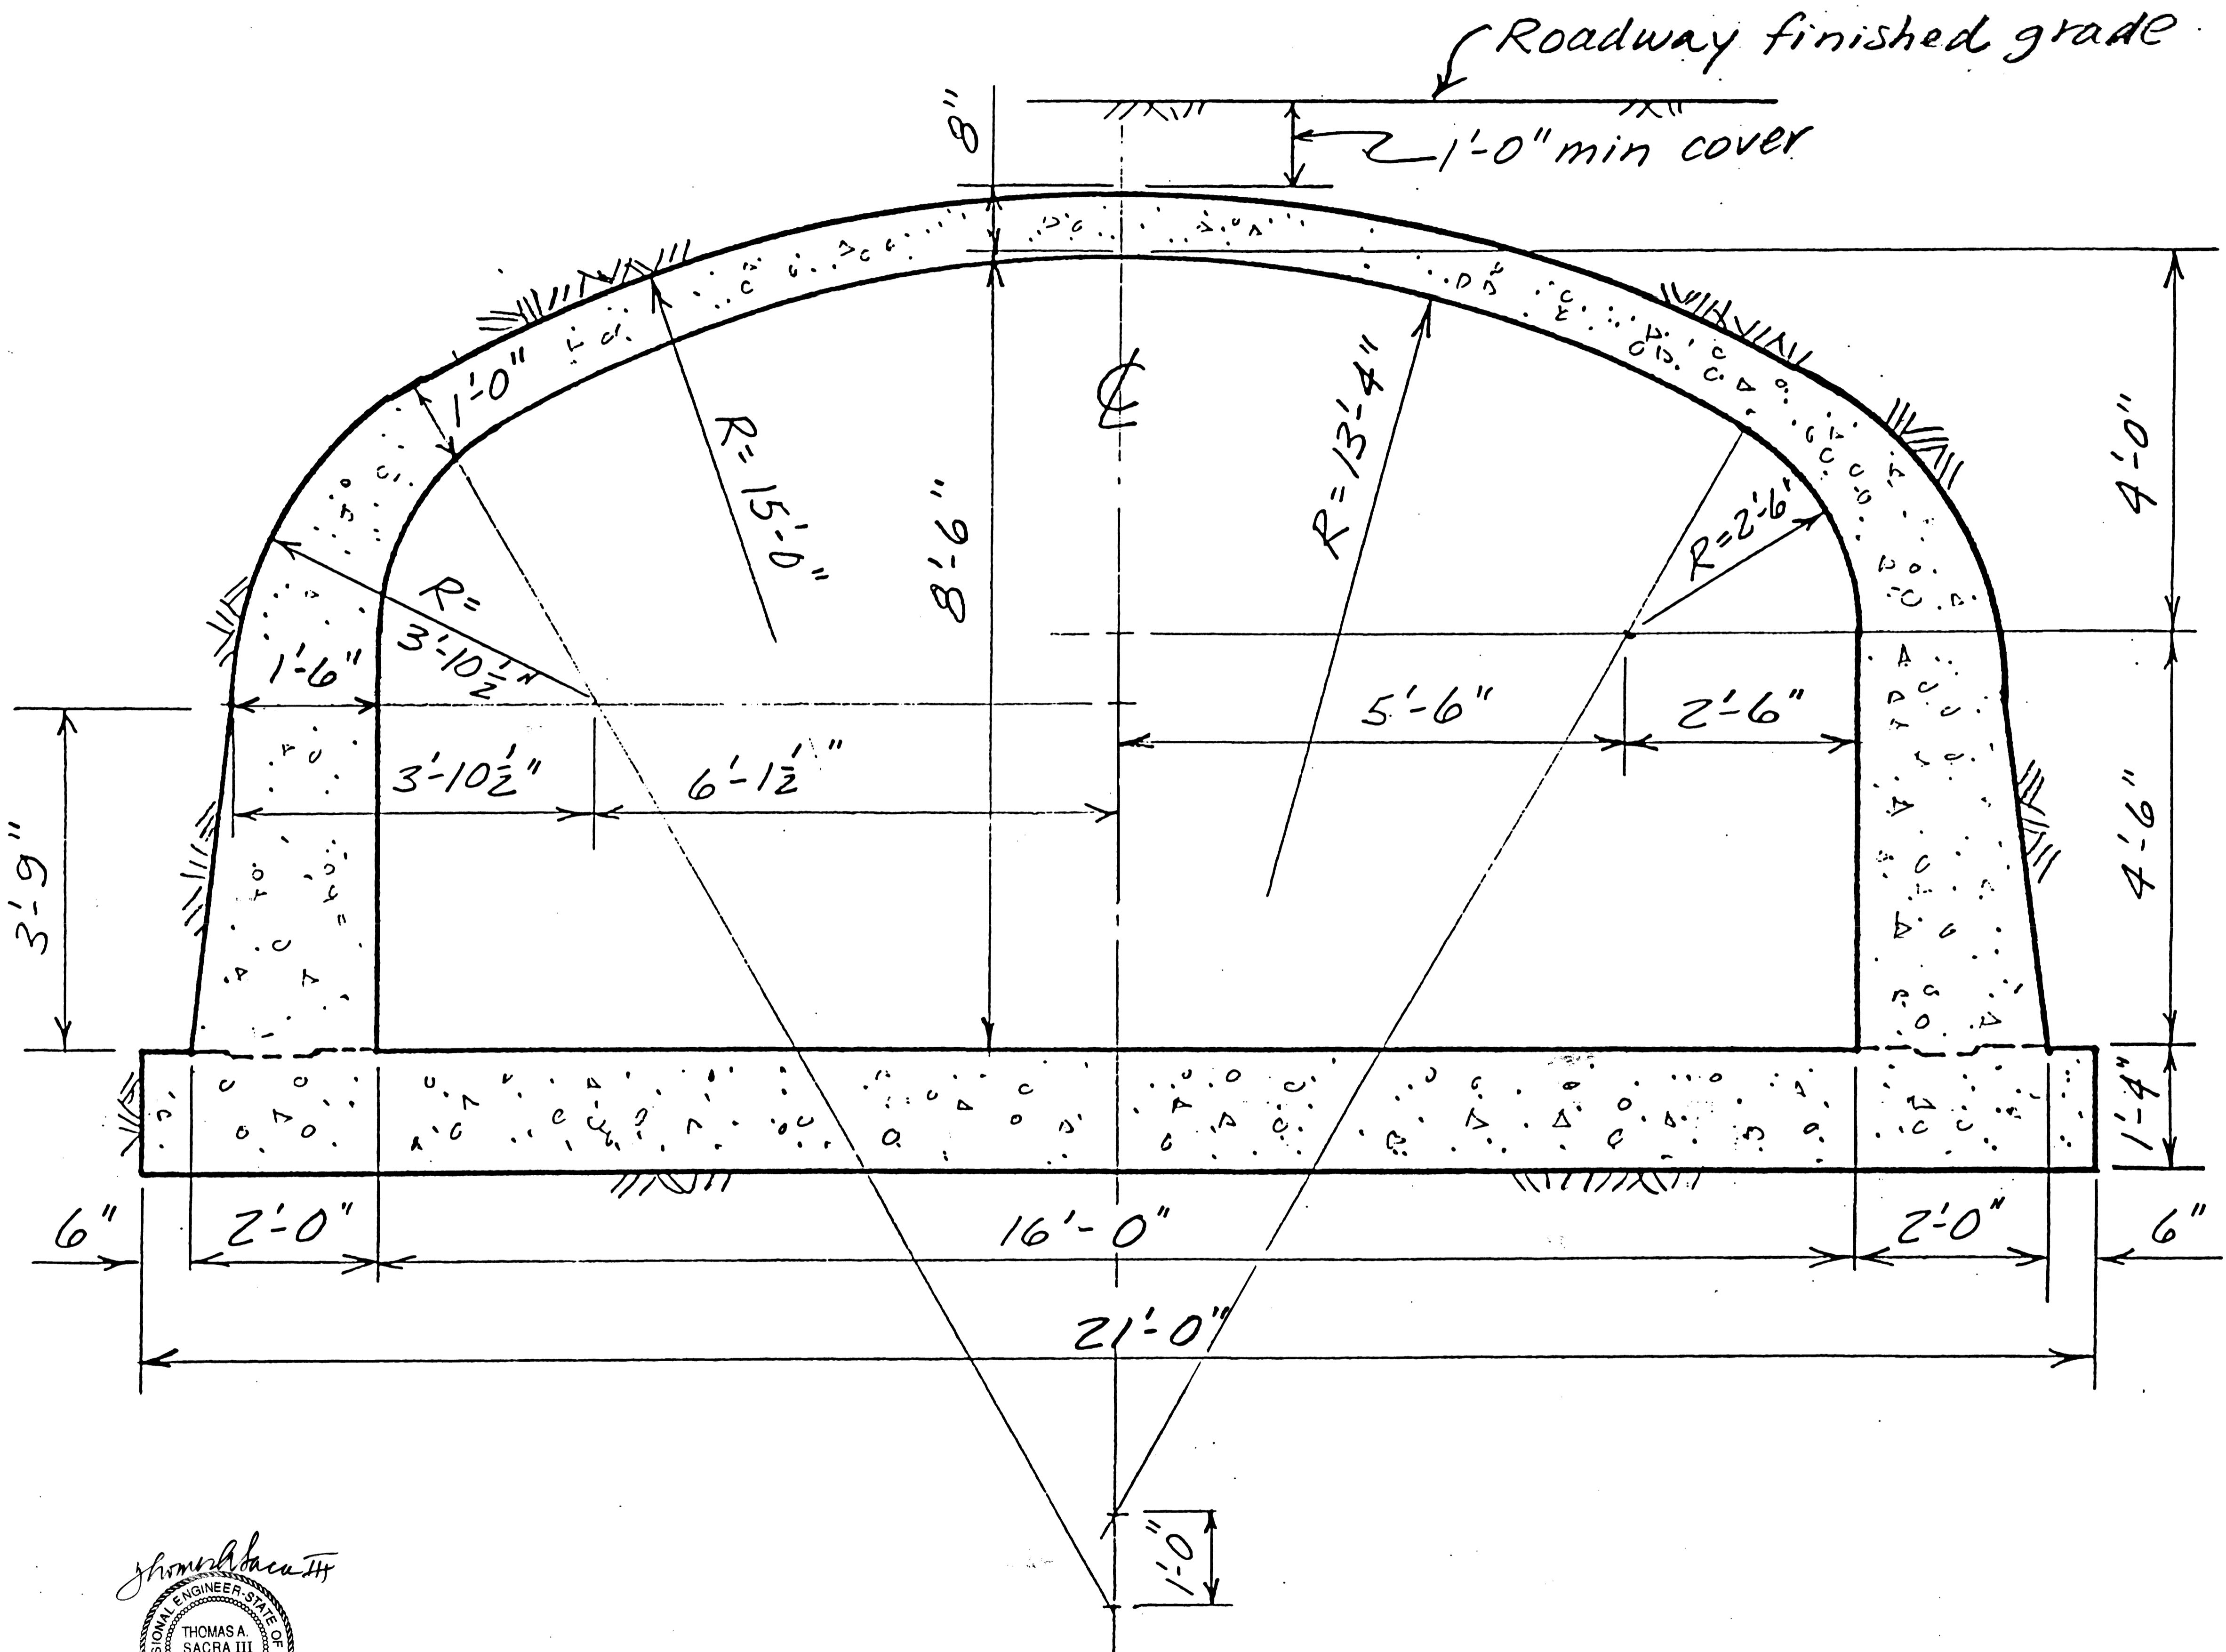

CROSS-SECTION GEOMETRY (B)

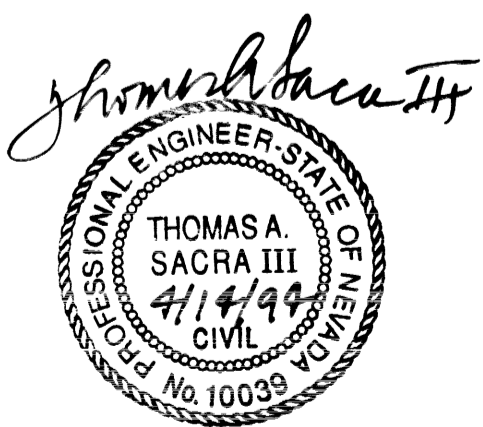

PROJECT NO. 94106 SHEET NO. 16 OF 18
 PROJECT TITLE LAKE MEAD BLVD CROSSING
 COMPUTED T.A.S.
 CHECKED 1
 DATE MARCH 94
 DATE APRIL 94
 REMARKS