
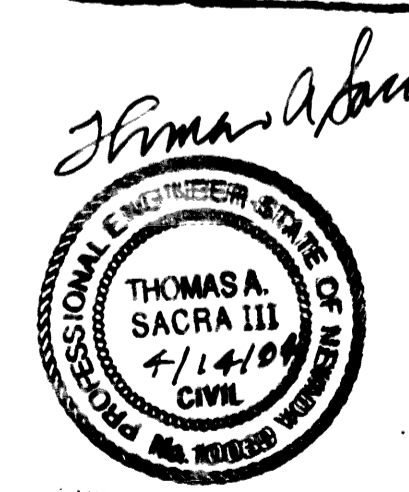


CON-ARCH

DESIGN BUILD CONCRETE ARCH BRIDGES AND CULVERTS

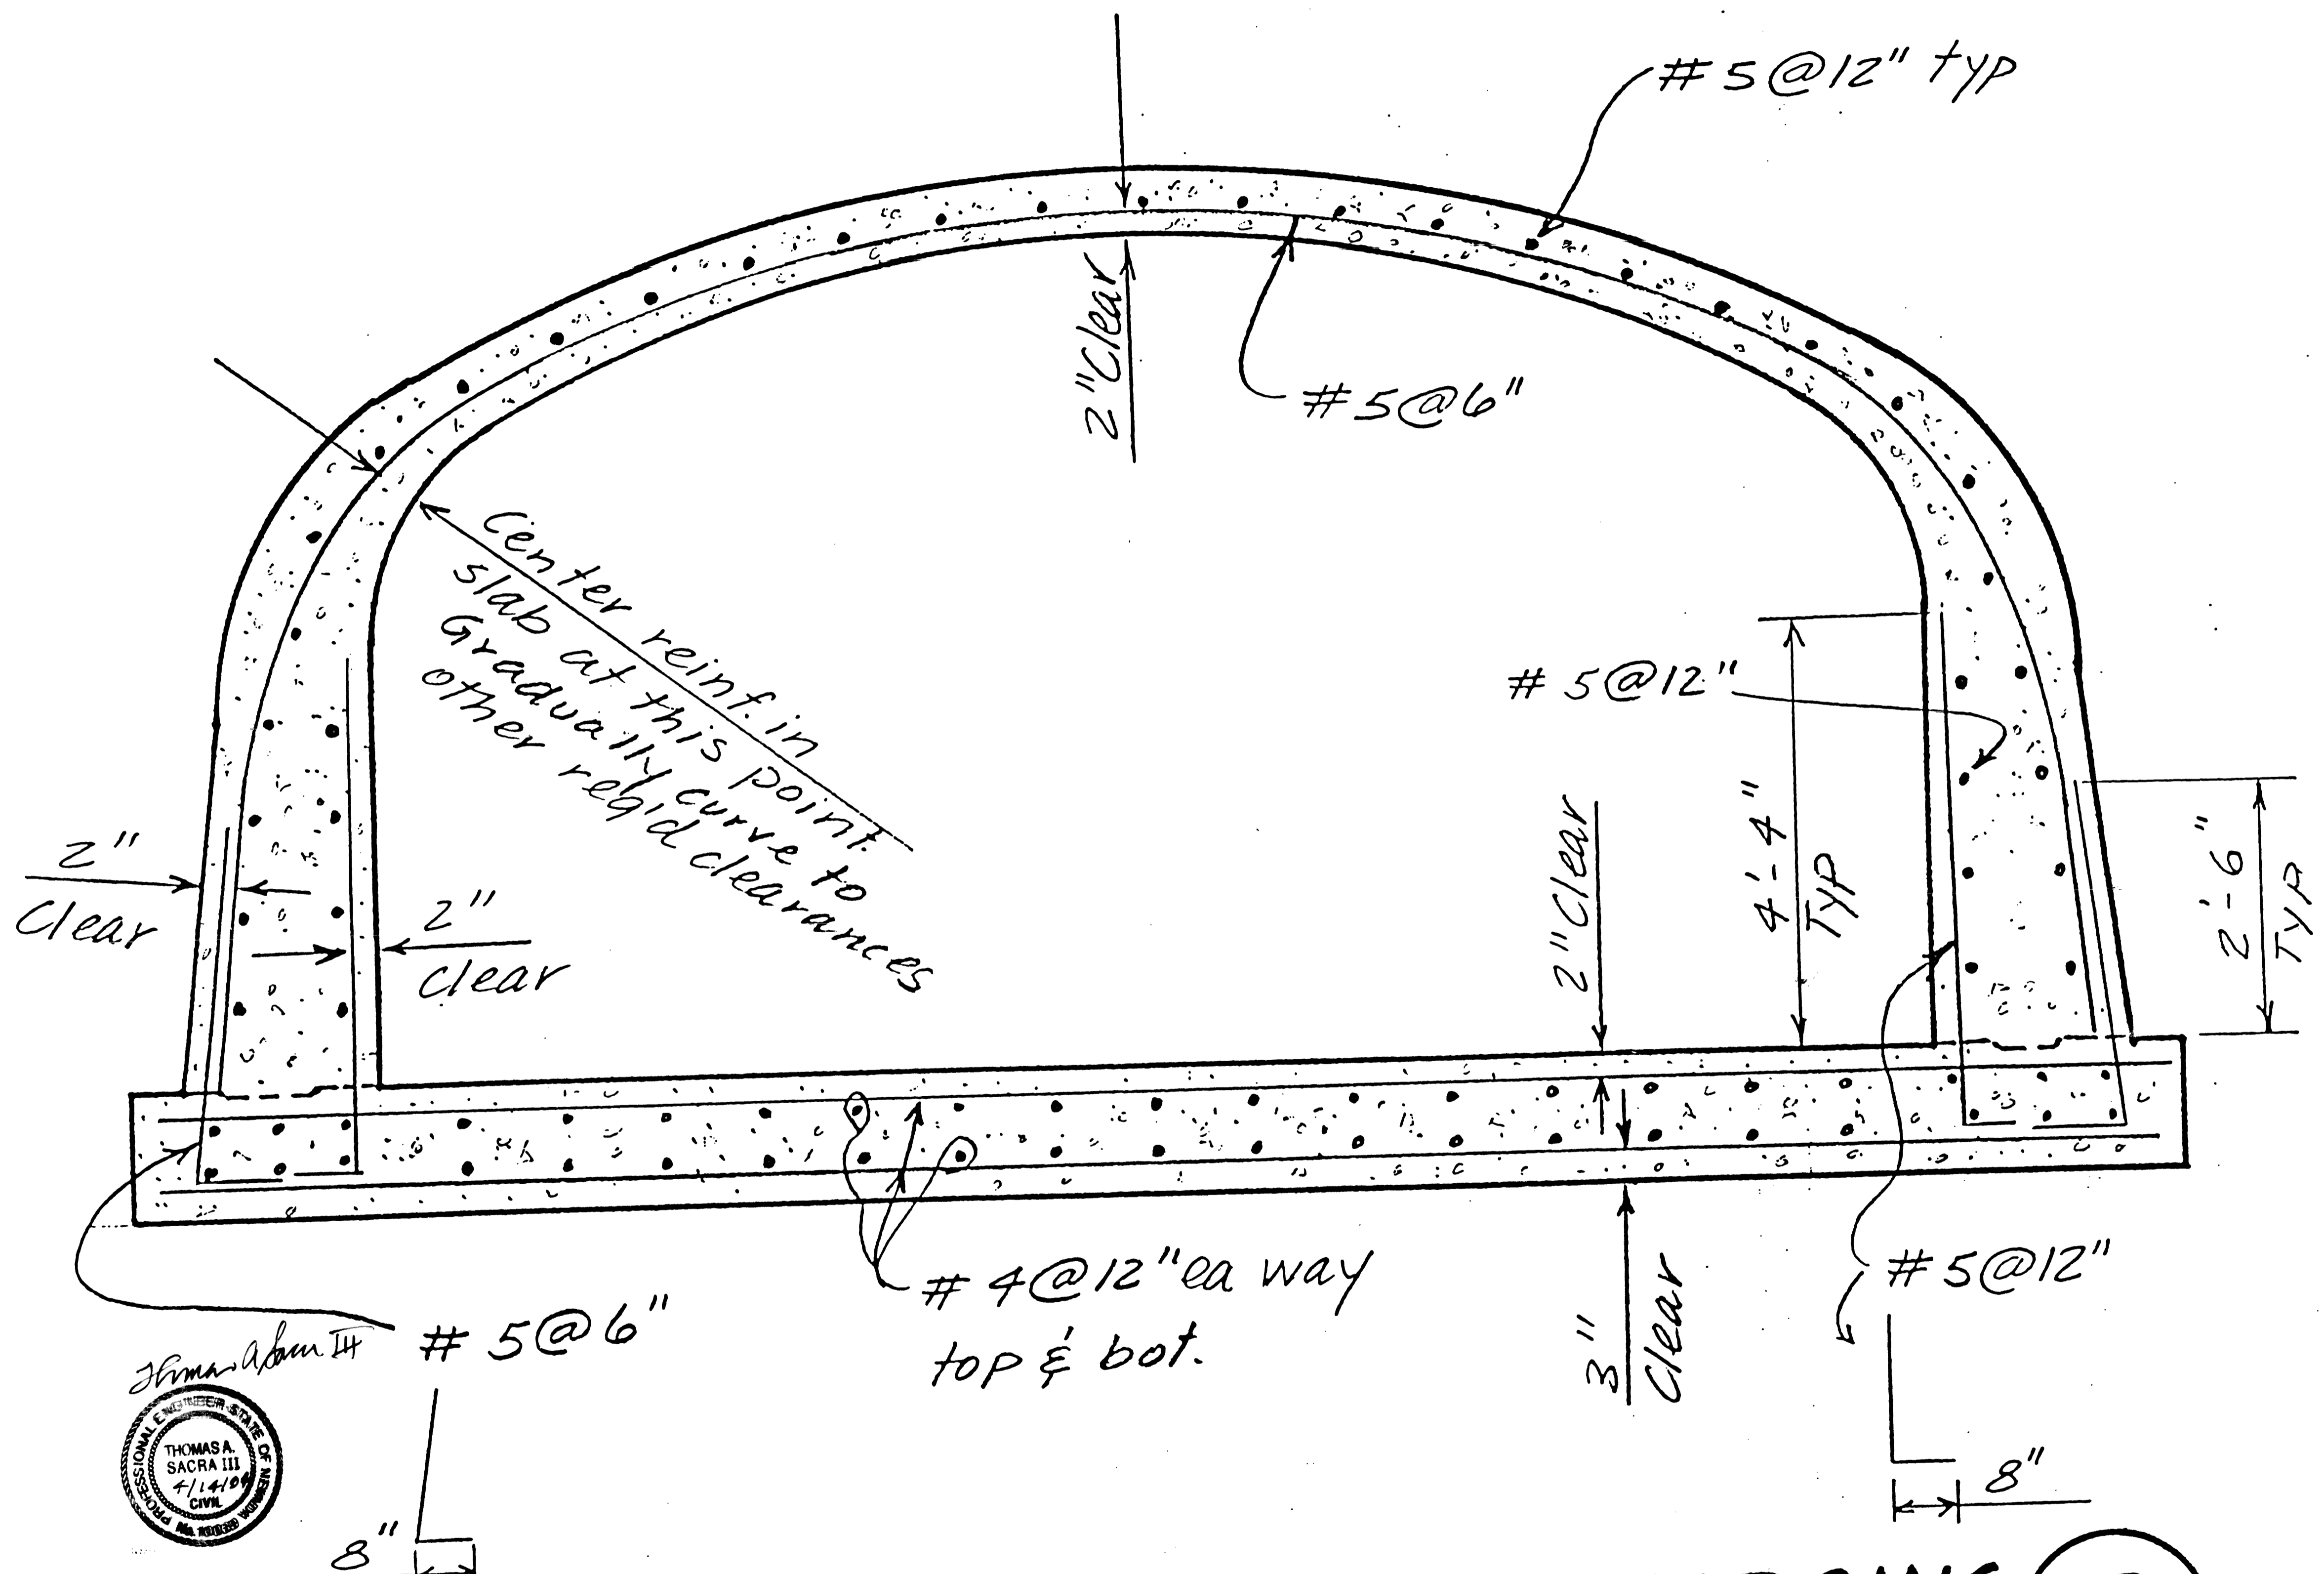

CROSS-SECTION REINFORCING C

Reinf. ASTM A615 Grade 60

PROJECT NO.	94106	SHEET NO.	17 of 18
PROJECT TITLE	LAKE MEAD BLVD CROSSING		
COMPUTED	J.A.S.	DATE	MARCH 94
CHECKED	L	DATE	APRIL 94
REMARKS			