


CON-ARCH

DESIGN BUILD CONCRETE ARCH BRIDGES AND CULVERTS


PROJECT NO. 94106 SHEET NO. 18 OF 18
 PROJECT TITLE LAKE MEAD BLVD CROSSING
 COMPUTED T.A.S. DATE APRIL 94
 CHECKED L DATE APRIL 94
 REMARKS _____

107-V2223

17.5.95

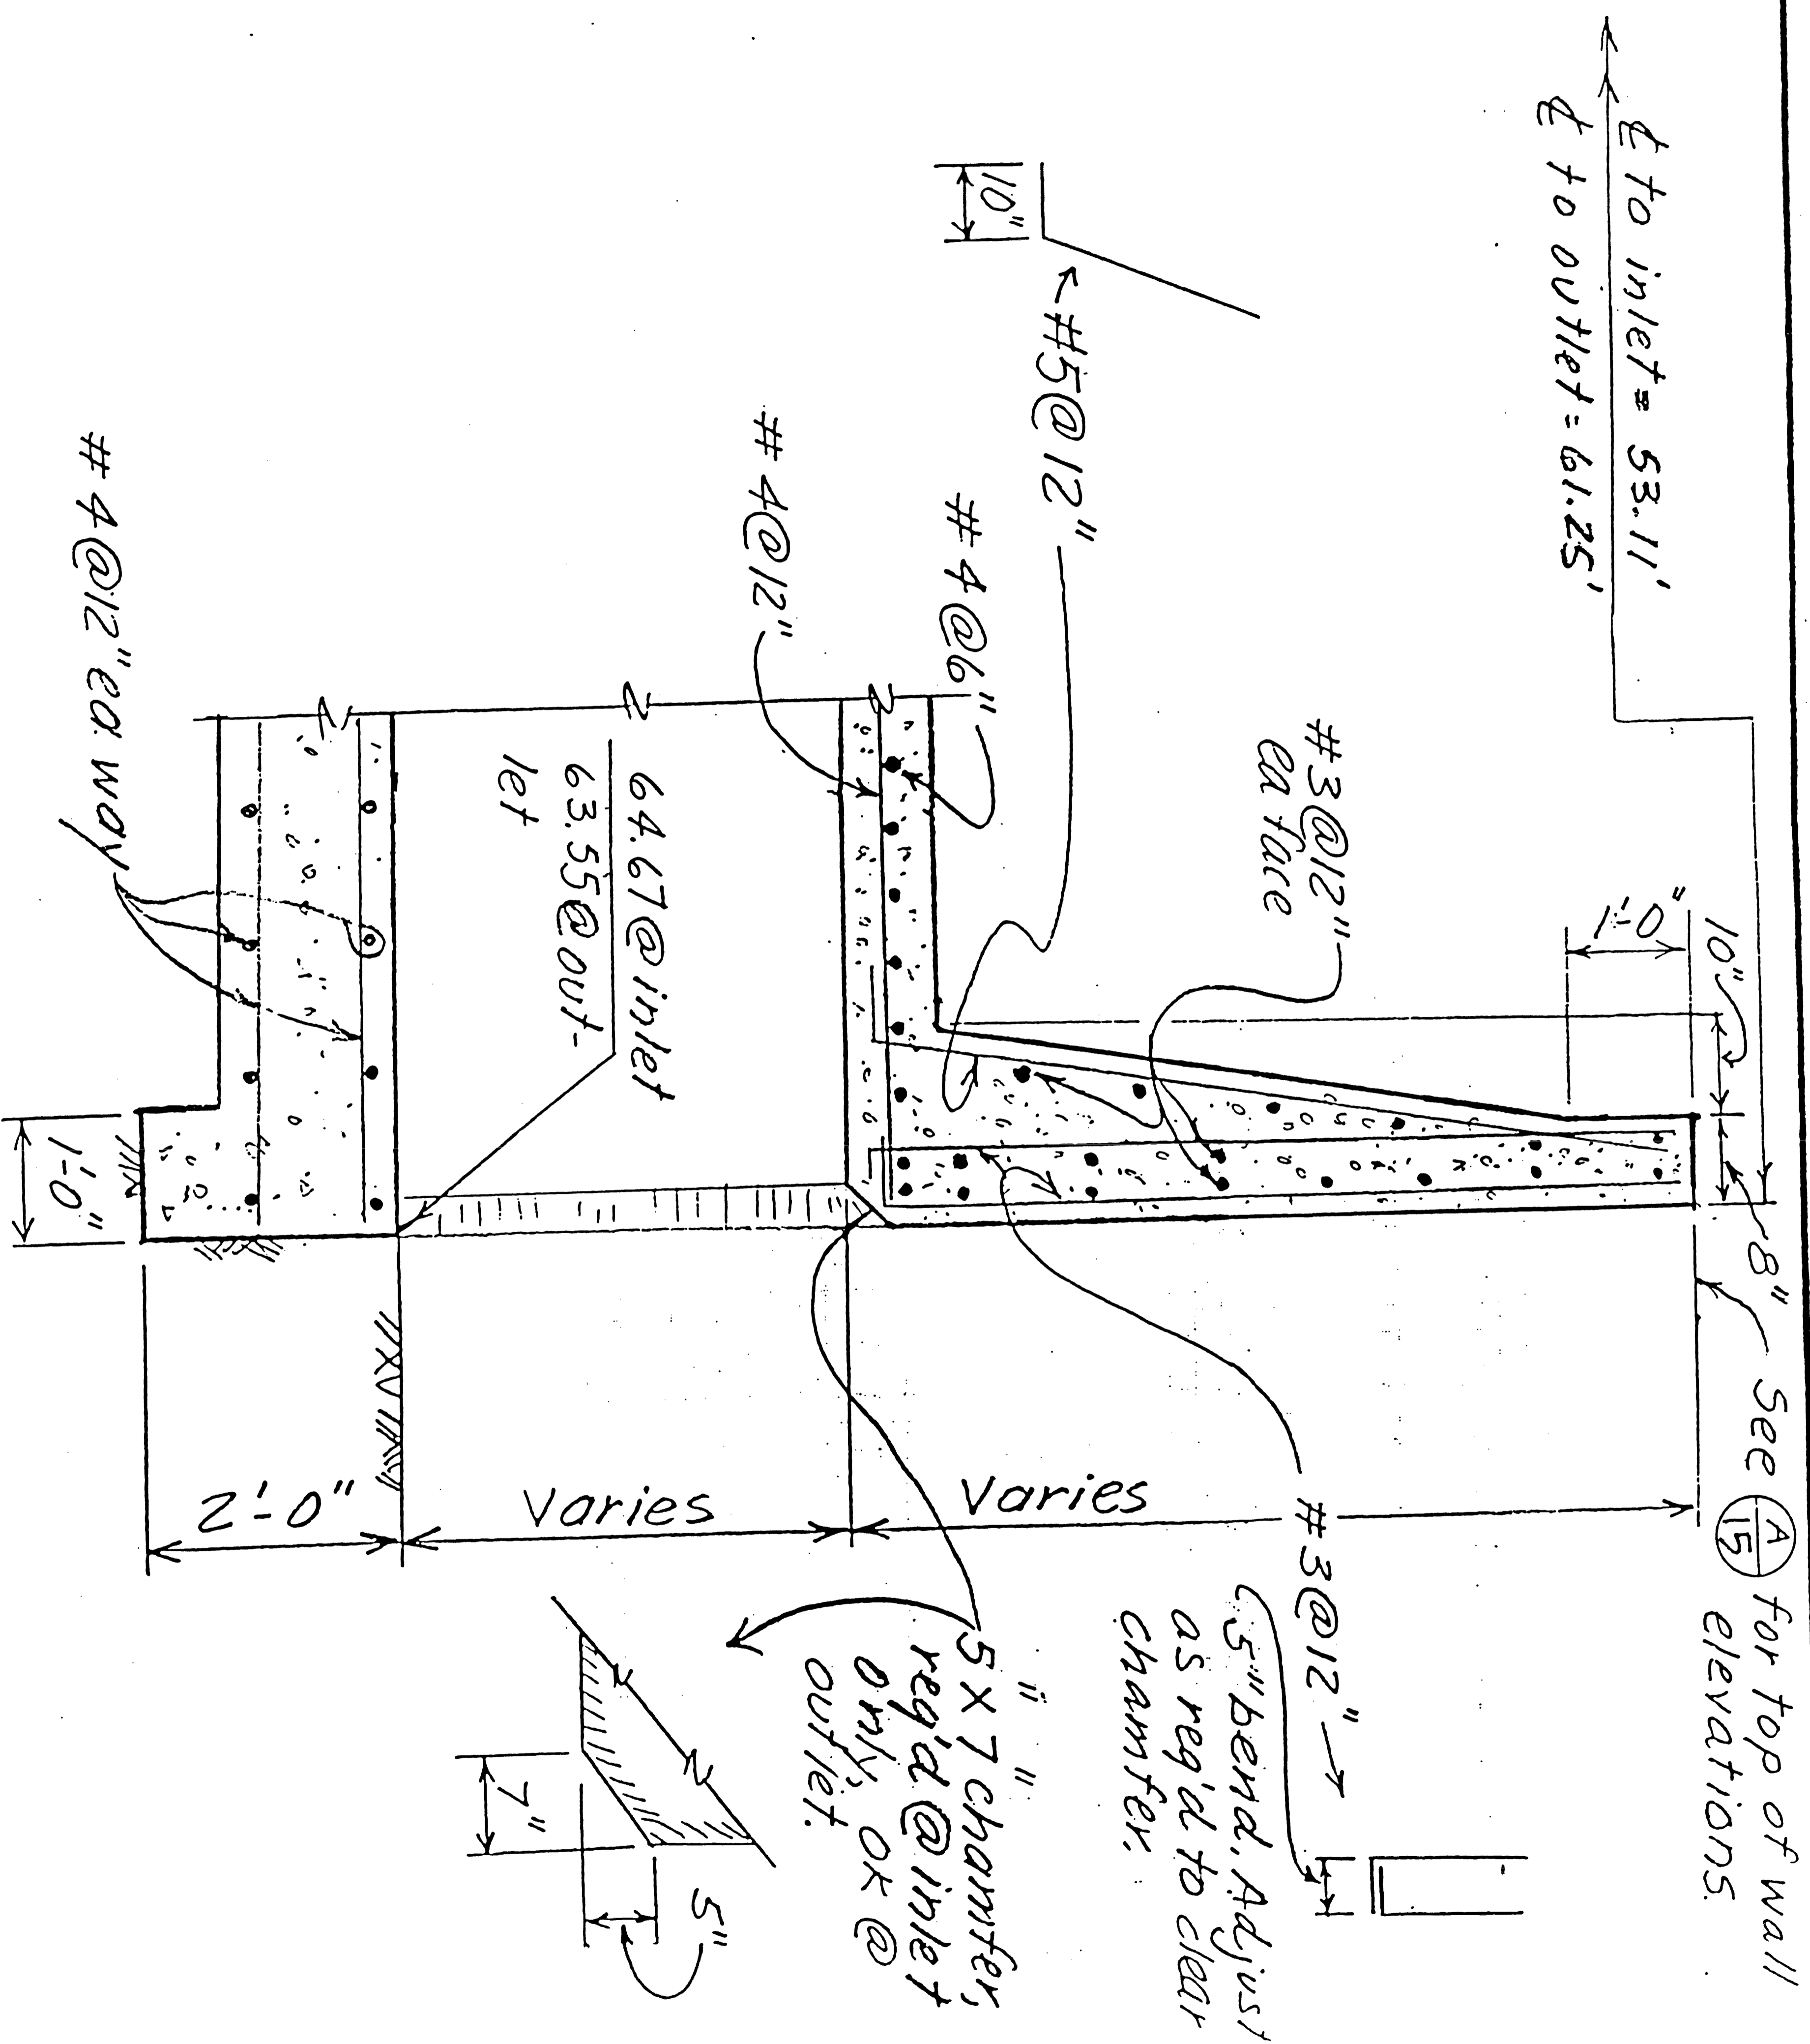

HEADWALL REINF. DETAIL

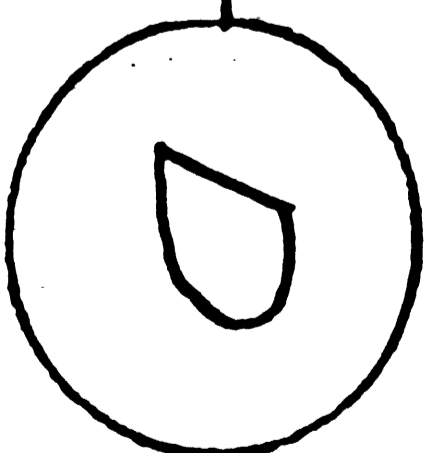

THOMAS A. SACRA III
 CIVIL ENGINEER
 STATE OF NEVADA
 LICENSE NO. 10039

23872