


LONE MOUNTAIN HEIGHTS - UNIT 2

(A COMMON INTEREST COMMUNITY AND PLANNED DEVELOPMENT)
BEING A PORTION OF THE WEST HALF (W 1/2) OF THE SOUTHEAST QUARTER (SE 1/4) OF
SECTION 1, TOWNSHIP 20 SOUTH, RANGE 59 EAST, M.D.M., CITY OF LAS VEGAS, CLARK COUNTY, NEVADA

FOR CONTINUATION SEE SHEET 3

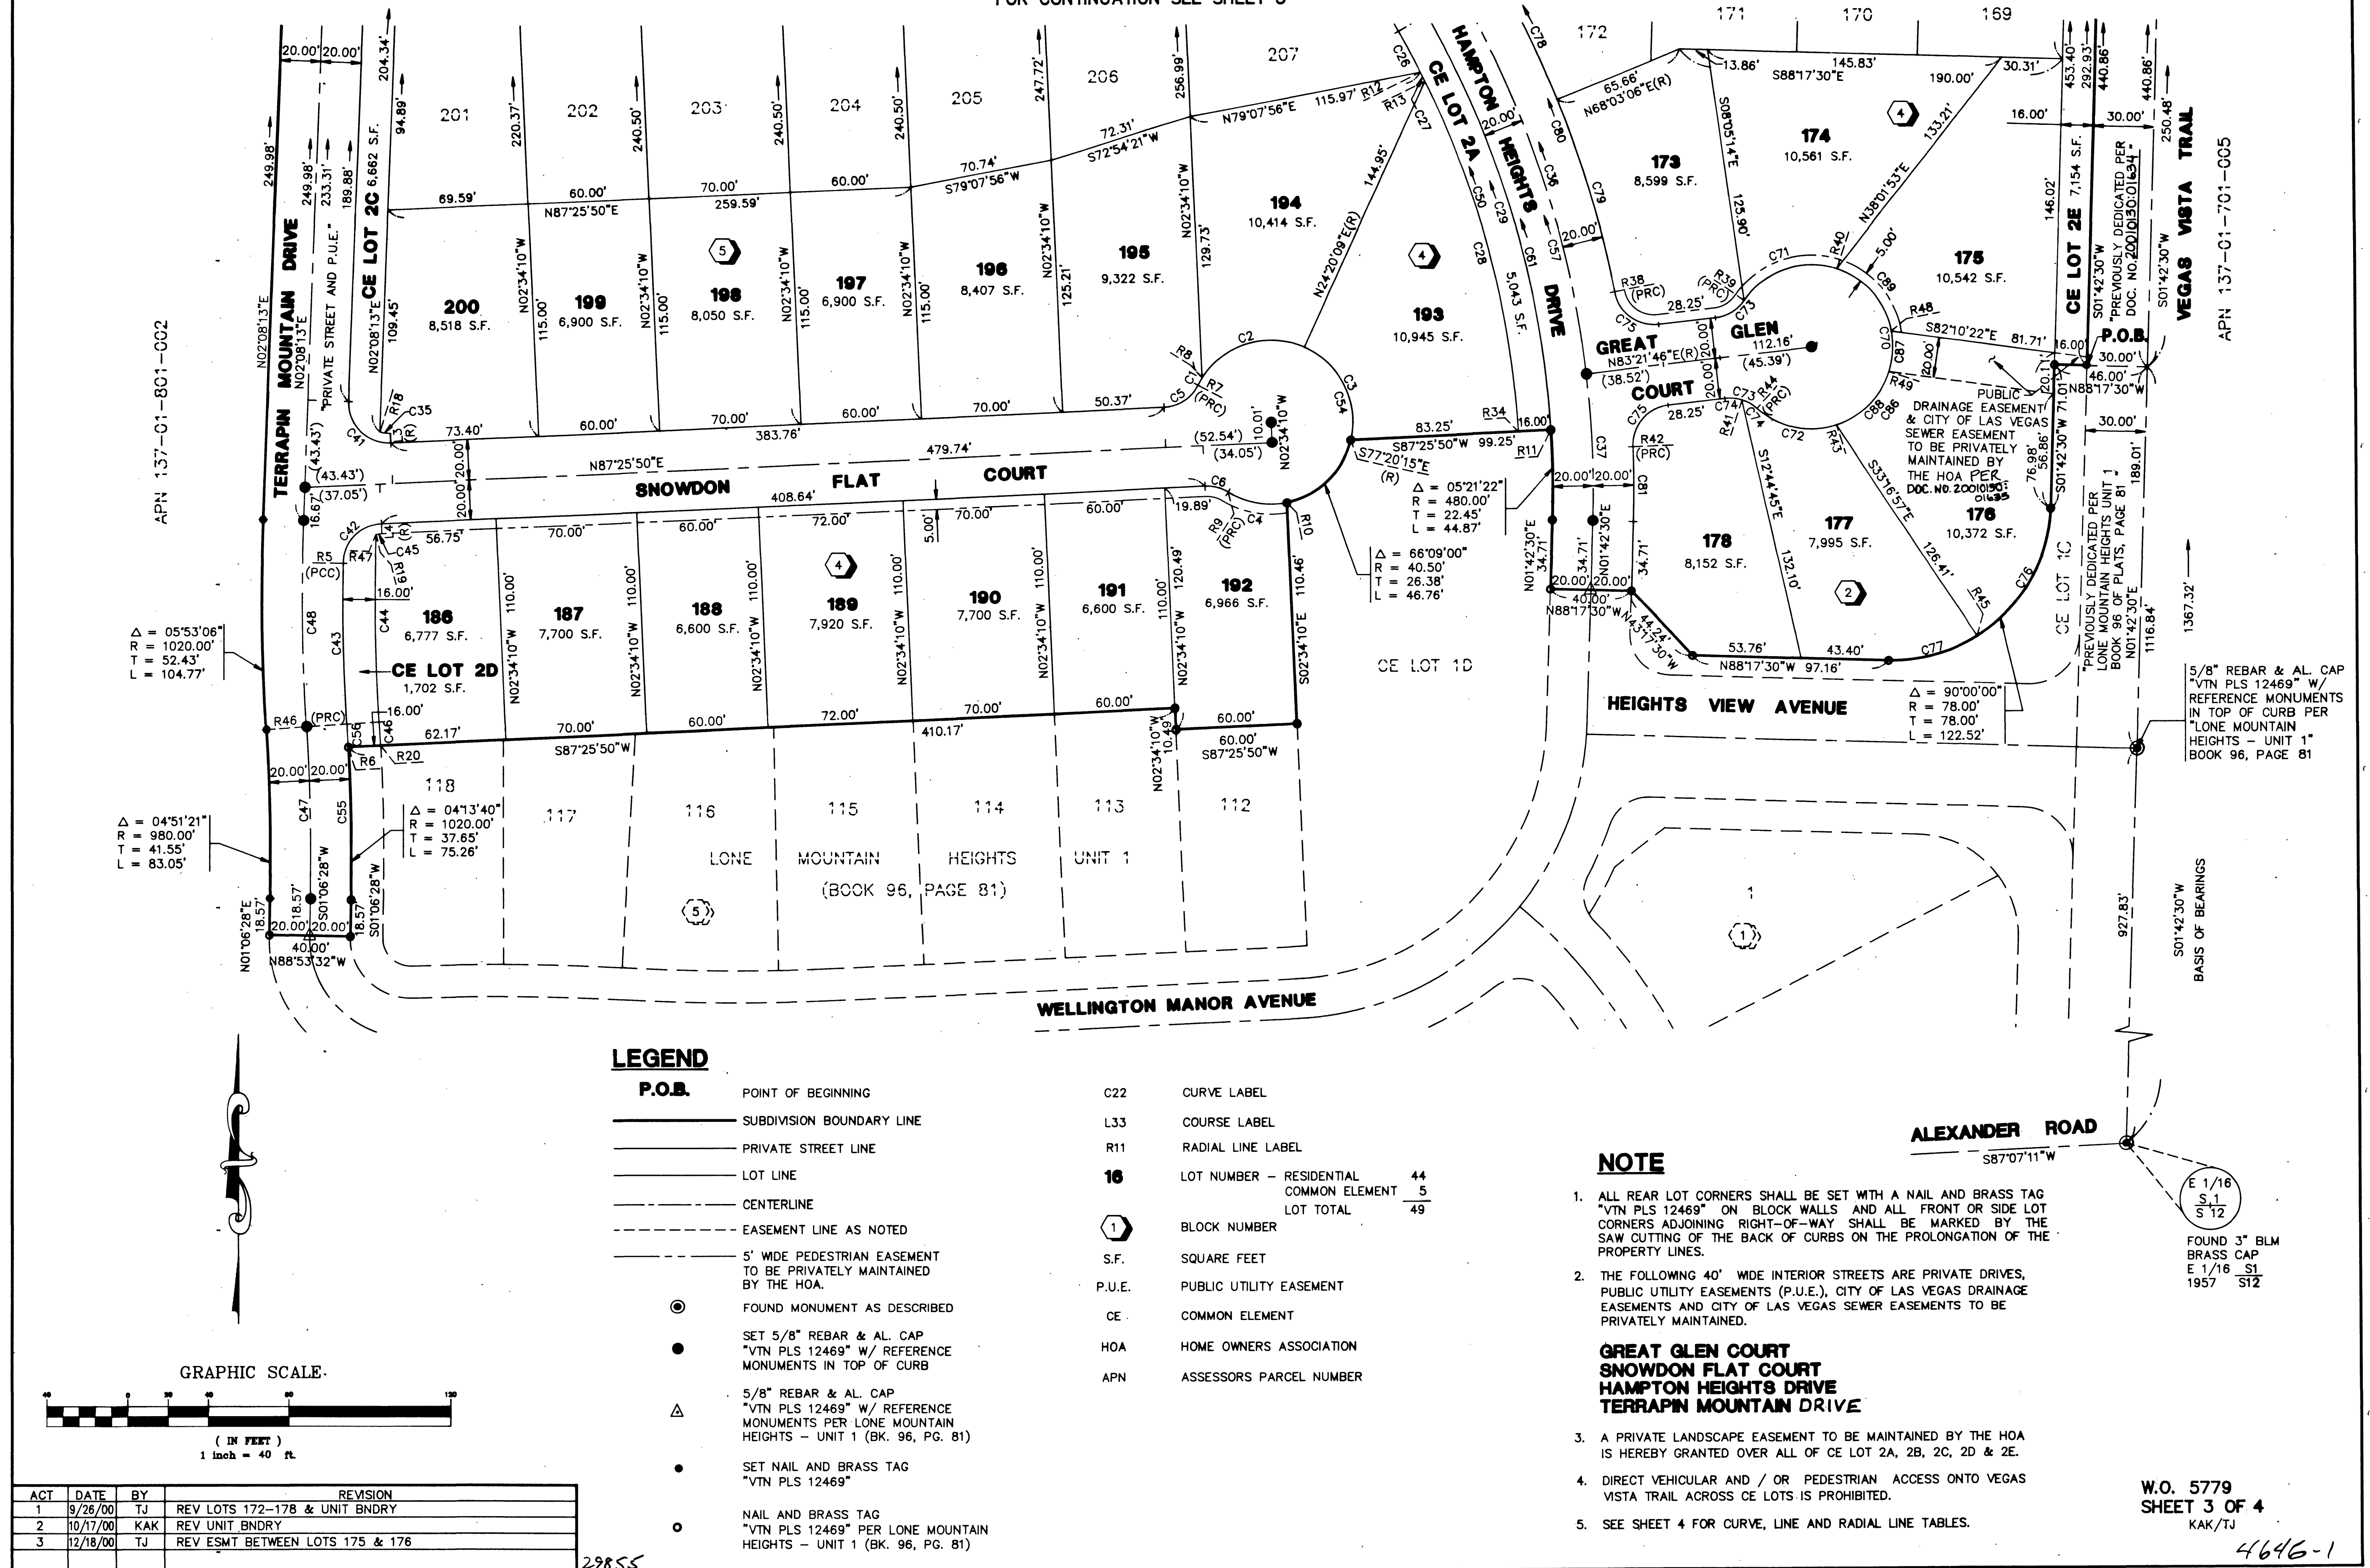

LONE MOUNTAIN HEIGHTS - UNIT 2

is shown between CONCEPT AND PLANNED IMPROVEMENTS
 BEING A PORTION OF THE WEST HALF (1/2) OF THE NEAST QUARTER (1/4) OF
 SECTION 1, TOWNSHIP 35 NORTH, RANGE 35 EAST, N.M.S., CITY OF LAS VEGAS, CLARK COUNTY, NEVADA.

