


NOTES

- All elevations shown are finished grade
- Bench mark is OG129B20 located at the NW corner of Washington and Magnolia - Elev. 2102.49
- Cut, this sheet: 11906 CY
Fill, this sheet: 389 CY
- See CLV dwg 650-19-10A sht 9 & 10 for elevs on access road and Parking Lot 2
- B/S denotes elevation at back of sidewalk

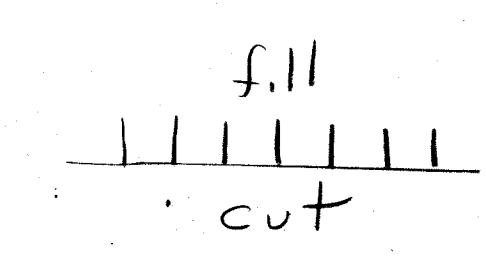

APPROVED		
DATE	DIV	DATE
12/18/69	D.P.W.	
12/18/69	SERV.	
12-17-69	FIELD	
	R/W	
	TRAFF	
	UTIL	
	SUBD	
	SAD	
12/18/69	ENGR.	

N/W'LY 1/9	NORTH 1/9 SHEET 3	N/E'LY 1/9 SHEET 4
WEST 1/9	CENTRAL 1/9 SHEET 5	EAST 1/9 SHEET 6
S/W'LY 1/9	SOUTH 1/9 SHEET 7	S/E'LY 1/9 SHEET 8

NEV OSD-7

CITY OF LAS VEGAS NEVADA
DEPARTMENT OF PUBLIC WORKS
SERVICES DIVISION

**LORENZI PARK NORTHEASTERLY 1/9
GRADING PLAN**

W.O. NO. 311	F.B.R. NO. 82-4X	DATE	DRAWING NO.
SC. (11) "30"	SC. (V)	11-21-69	650-19-10 A
DES. Billingsley			FILE NO.
DR. R. GLOUMER			
APPROVED BY DIRECTOR OF PUBLIC WORKS			
<i>R. Gloumer</i>			DEC 18 1969

SHEET 4 OF 19

CONTRACT
DRAWING
DEC 23 1969

