


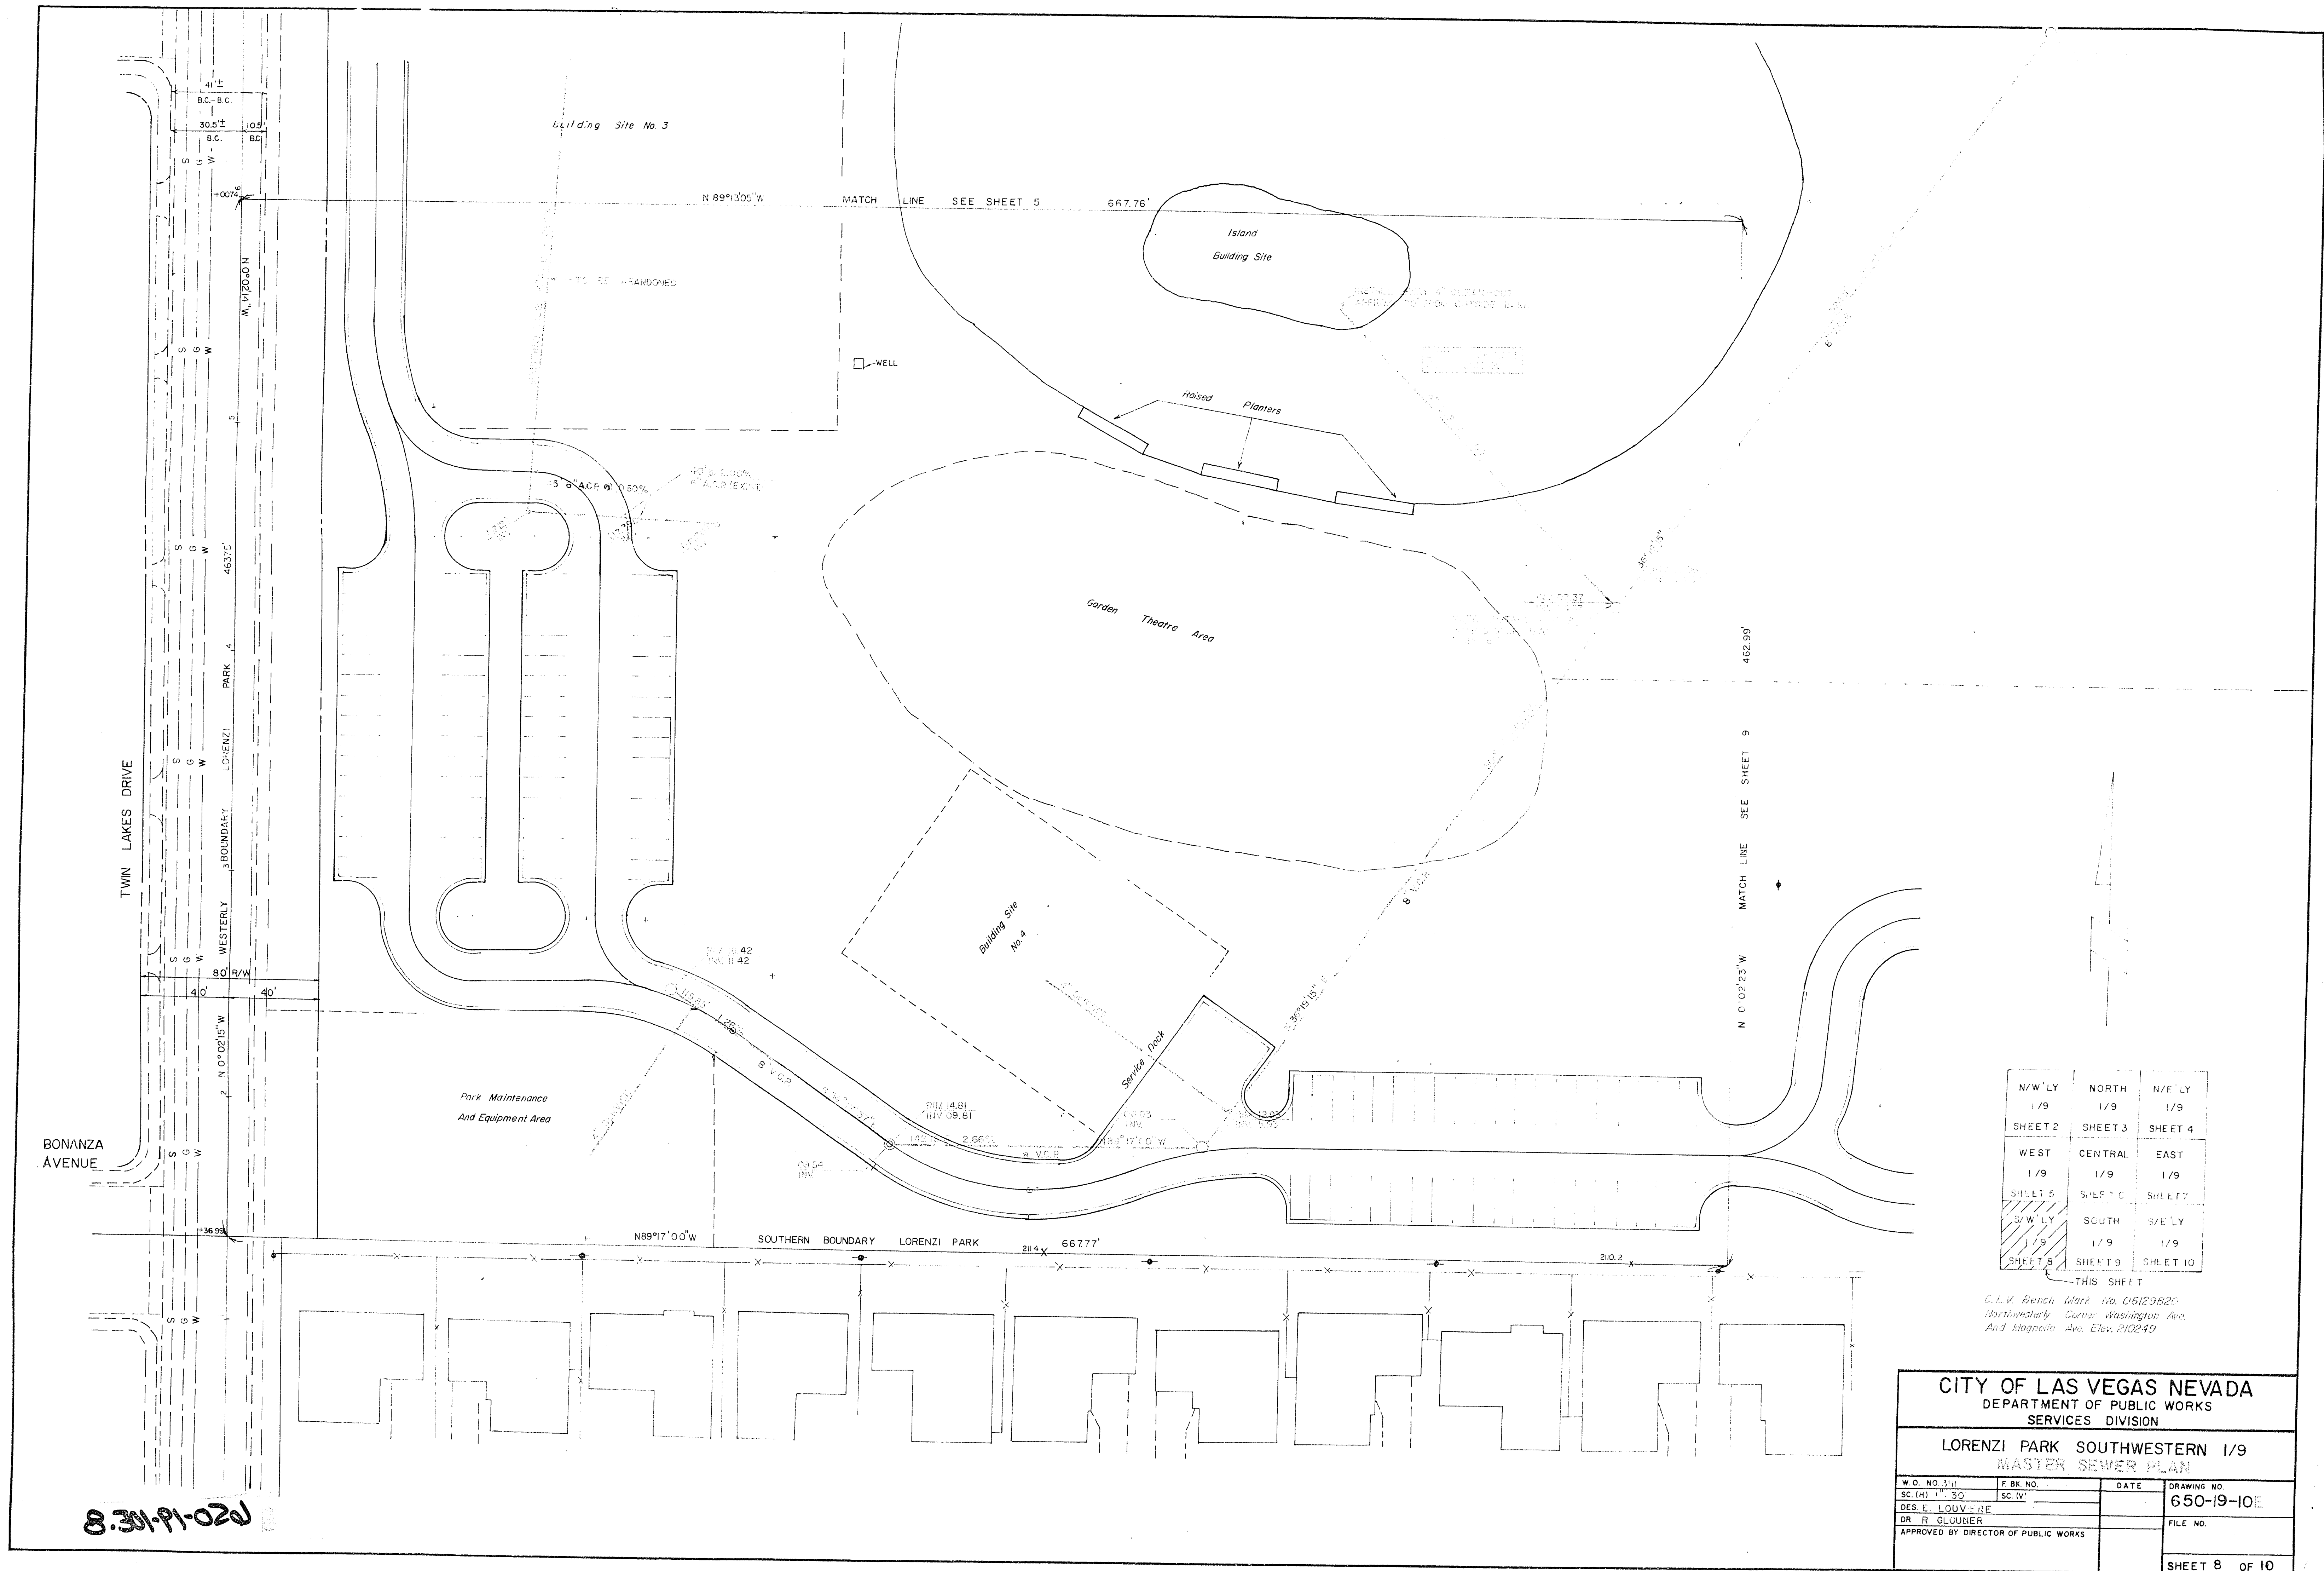

N/W 1/4	NORTH	N/E 1/4
1/9	1/9	1/9
SHEET 2	SHEET 3	SHEET 4
WEST	CENTRAL	EAST
1/9	1/9	1/9
SHEET 5	SHEET 6	SHEET 7
S/W 1/4	SOUTH	S/E 1/4
1/9	1/9	1/9
SHEET 8	SHEET 9	SHEET 10

THIS SHEET
C.L.V. Bench Mark No. 06129620
Northwestern County Washington Ave.
And Magellan Ave. Elev. 210249

CITY OF LAS VEGAS NEVADA
DEPARTMENT OF PUBLIC WORKS
SERVICES DIVISION

LORENZI PARK SOUTHWESTERN 1/9
MASTER SEWER PLAN

W.O. NO. 311	F.B.K. NO.	DATE	DRAWING NO.
SC. 111 1/30	SC. 111		650-19-10E
DES. L. LOUVRE			FILE NO.
DR. R. GLOUVER			
APPROVED BY DIRECTOR OF PUBLIC WORKS			
			SHEET 8 OF 10

8.301-91-020