


NOTES

- 1 All elevations shown are finished grade, -0.20 to rough grade.
- 2 Bench mark is 06129B20 located at the NW corner of Washington and Magnolia - Elev. 2102.49
3. See CLV dwg 650-19-10A shts 9 & 10 for elevations on parking lot 2. (N.I.C.)
4. See CLV dwg 650-19-10A shts. 12 & 13 for elevations on the lake.
5. B/S denotes elevation at back of sidewalk.

Phase II
 6 Cut, this sheet: 2654 C.Y.
 Fill, this sheet: 1039 C.Y.

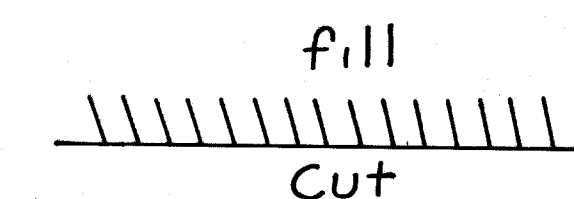

I CERTIFY THAT THIS PLAN WAS PREPARED UNDER MY SUPERVISION
Jay M. Reader
 DATE 6/19/70

N/WLY 1/9	NORTH 1/9	N/E'LY 1/9
WEST 1/9	CENTRAL 1/9 SHEET 5	EAST 1/9
S/WLY 1/9	SOUTH 1/9	S/E'LY 1/9
	SHEET 6	SHEET 7

CONTRACT DRAWING
 JUL 24 1970

27-00014
 NEV. OSD-7

CITY OF LAS VEGAS NEVADA
 DEPARTMENT OF PUBLIC WORKS
 SERVICES DIVISION

**LORENZI PARK CENTRAL 1/9
 ROUGH GRADING PLAN**

W.O. NO. 3111	F.BK. NO. 70-1X	DATE	DRAWING NO.
SC. (H) 1"=30'	SC. (V)	06-11-70	650-19-12
DES. B. Winters/ev			FILE NO.
DR. J. McDowell			
APPROVED BY DIRECTOR OF PUBLIC WORKS			
<i>R.P. Sauer</i>			SHEET 5 OF 11

