


NOTES

- 1 All elevations shown are finish grade, -0.20 to rough of
- 2 Bench mark is 06129B20 located at the NW corner of Washington and Magnolia - Elev. 2102.49
- 3 See C.L.V. Drawing 650-19-12 sht. 8 for elevations on Parking Lot 3
- 4 See CLV drawing 650-19-10A shts 14 & 15 for elevations on the lake.
- 5 See C.L.V. drawing 650-19-10D for elevations on parking lot 4
- 6 B/S denotes elevation at back of sidewalk.
- 7 Construct 20 FT. Standard Barricade.

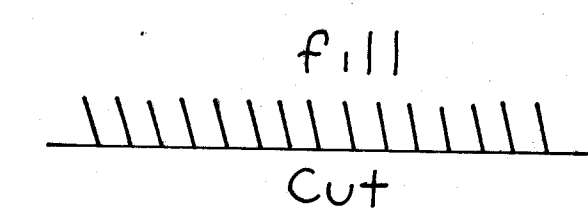

I CERTIFY THAT THIS PLAN WAS PREPARED UNDER MY SUPERVISION  
*Jaym Kassler*  
 JAYM. KASSLER  
 R.P.E. 1642  
 DATE 6/19/70

DELETED FROM SET

THIS SHEET	N/W'LY 1/9 SHEET 3	NORTH 1/9 SHEET 4	N/E'LY 1/9
	WEST 1/9	CENTRAL 1/9	EAST 1/9
	S/W'LY 1/9	SOUTH 1/9	S/E'LY 1/9
		SHEET 5	SHEET 7

FOR RECORD USE ONLY

27-00014  
 NEV-OSD7

**CITY OF LAS VEGAS NEVADA**  
 DEPARTMENT OF PUBLIC WORKS  
 SERVICES DIVISION

**LORENZI PARK NORTHWESTERLY 1/9 GRADING PLAN**

W.O. NO. 3111	F.B.K. NO. 70-1X	DATE	DRAWING NO.
SC. (H) 1"=30'	SC. (V)	05-21-70	650-19-12
DES. Billingsley			FILE NO.
DR. E. LOUVIERE			
APPROVED BY DIRECTOR OF PUBLIC WORKS			
<i>[Signature]</i>			SHEET 3 OF 11

CONTRACT DRAWING  
 JUL 24 1970

