


NO. 06129 B20  
ELEV. 2102.49



MAGNOLIA AVE

**NOTES**

1. All elevations are Finished Grade, -0.20 to rough grade.
2. Bench mark is 06129B20 located at the N.W. corner of Washington and Magnolia - Elev. 2102.49
3. See C.L.V. dwg. G50-19-10 A Sht. 10 of 16 for parking lot 2. (N.I.C.)
4. See C.L.V. dwg. G50-19-10A Shts. 12 & 13 of 16 for elevation on the lake. (N.I.C.)
5. B/S denotes back of sidewalk elevation.
6. See sheet B of this contract for details of parking lot 3
7. Phase II Cut this sheet 1457 C.Y. Fill, this sheet 880 C.Y.
8. See sheet 9 of this contract for potable water supply.
9. All existing trees to remain except in parking lot 3.

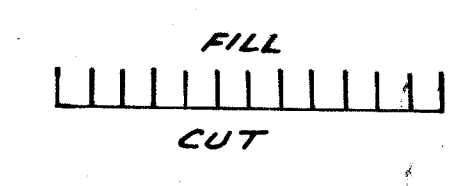

I CERTIFY THAT THIS DRAWING WAS PREPARED UNDER MY SUPERVISION  
*Jayden Pender*  
DATE 6/19/70

THIS SHEET

N/W'LY 1/9 SHEET 3	NORTH 1/9 SHEET 4	N/E'LY 1/9 SHEET 5
WEST 1/9	CENTRAL 1/9 SHEET 6	EAST 1/9
S/W'LY 1/9	SOUTH 1/9 SHEET 6	S/E'LY 1/9 SHEET 7

CONTRACT DRAWING  
JUL 24 1970

**CITY OF LAS VEGAS NEVADA**  
DEPARTMENT OF PUBLIC WORKS  
SERVICES DIVISION

**LORENZI PARK NORTH 1/9**  
**ROUGH GRADING PLAN**

W.O. NO. 3111	F.B.K. NO. 70-1X	DATE	DRAWING NO.
SC. (H) 1" = 30'	SC. (V)	06-11-70	G50-19-12
DES. G. Billingsley	DR. L. Zimmerman	APPROVED BY DIRECTOR OF PUBLIC WORKS	FILE NO.
			SHEET 4 OF 11

NEV-OSD7  
27-00014