
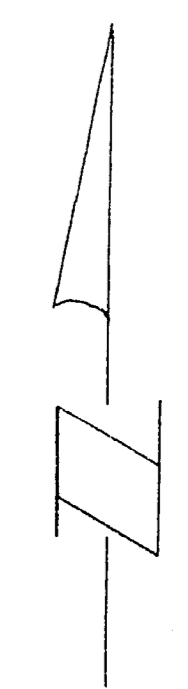


NOTES

1. All elevations shown are finished grade.
2. Bench mark is 06129B20 located at the NW corner of Washington and Magnolia - Elev. 2102.49
3. See CLV dwg 650-19-10A shts 9 & 10 for elevations on parking lot 2.
4. See CLV dwg 650-19-10A shts 12 & 13 for elevations on the lake.
5. B/S denotes elevation at back of sidewalk.
6. Phase I 384 cu Topsoil
Phase II 1061 cu Topsoil

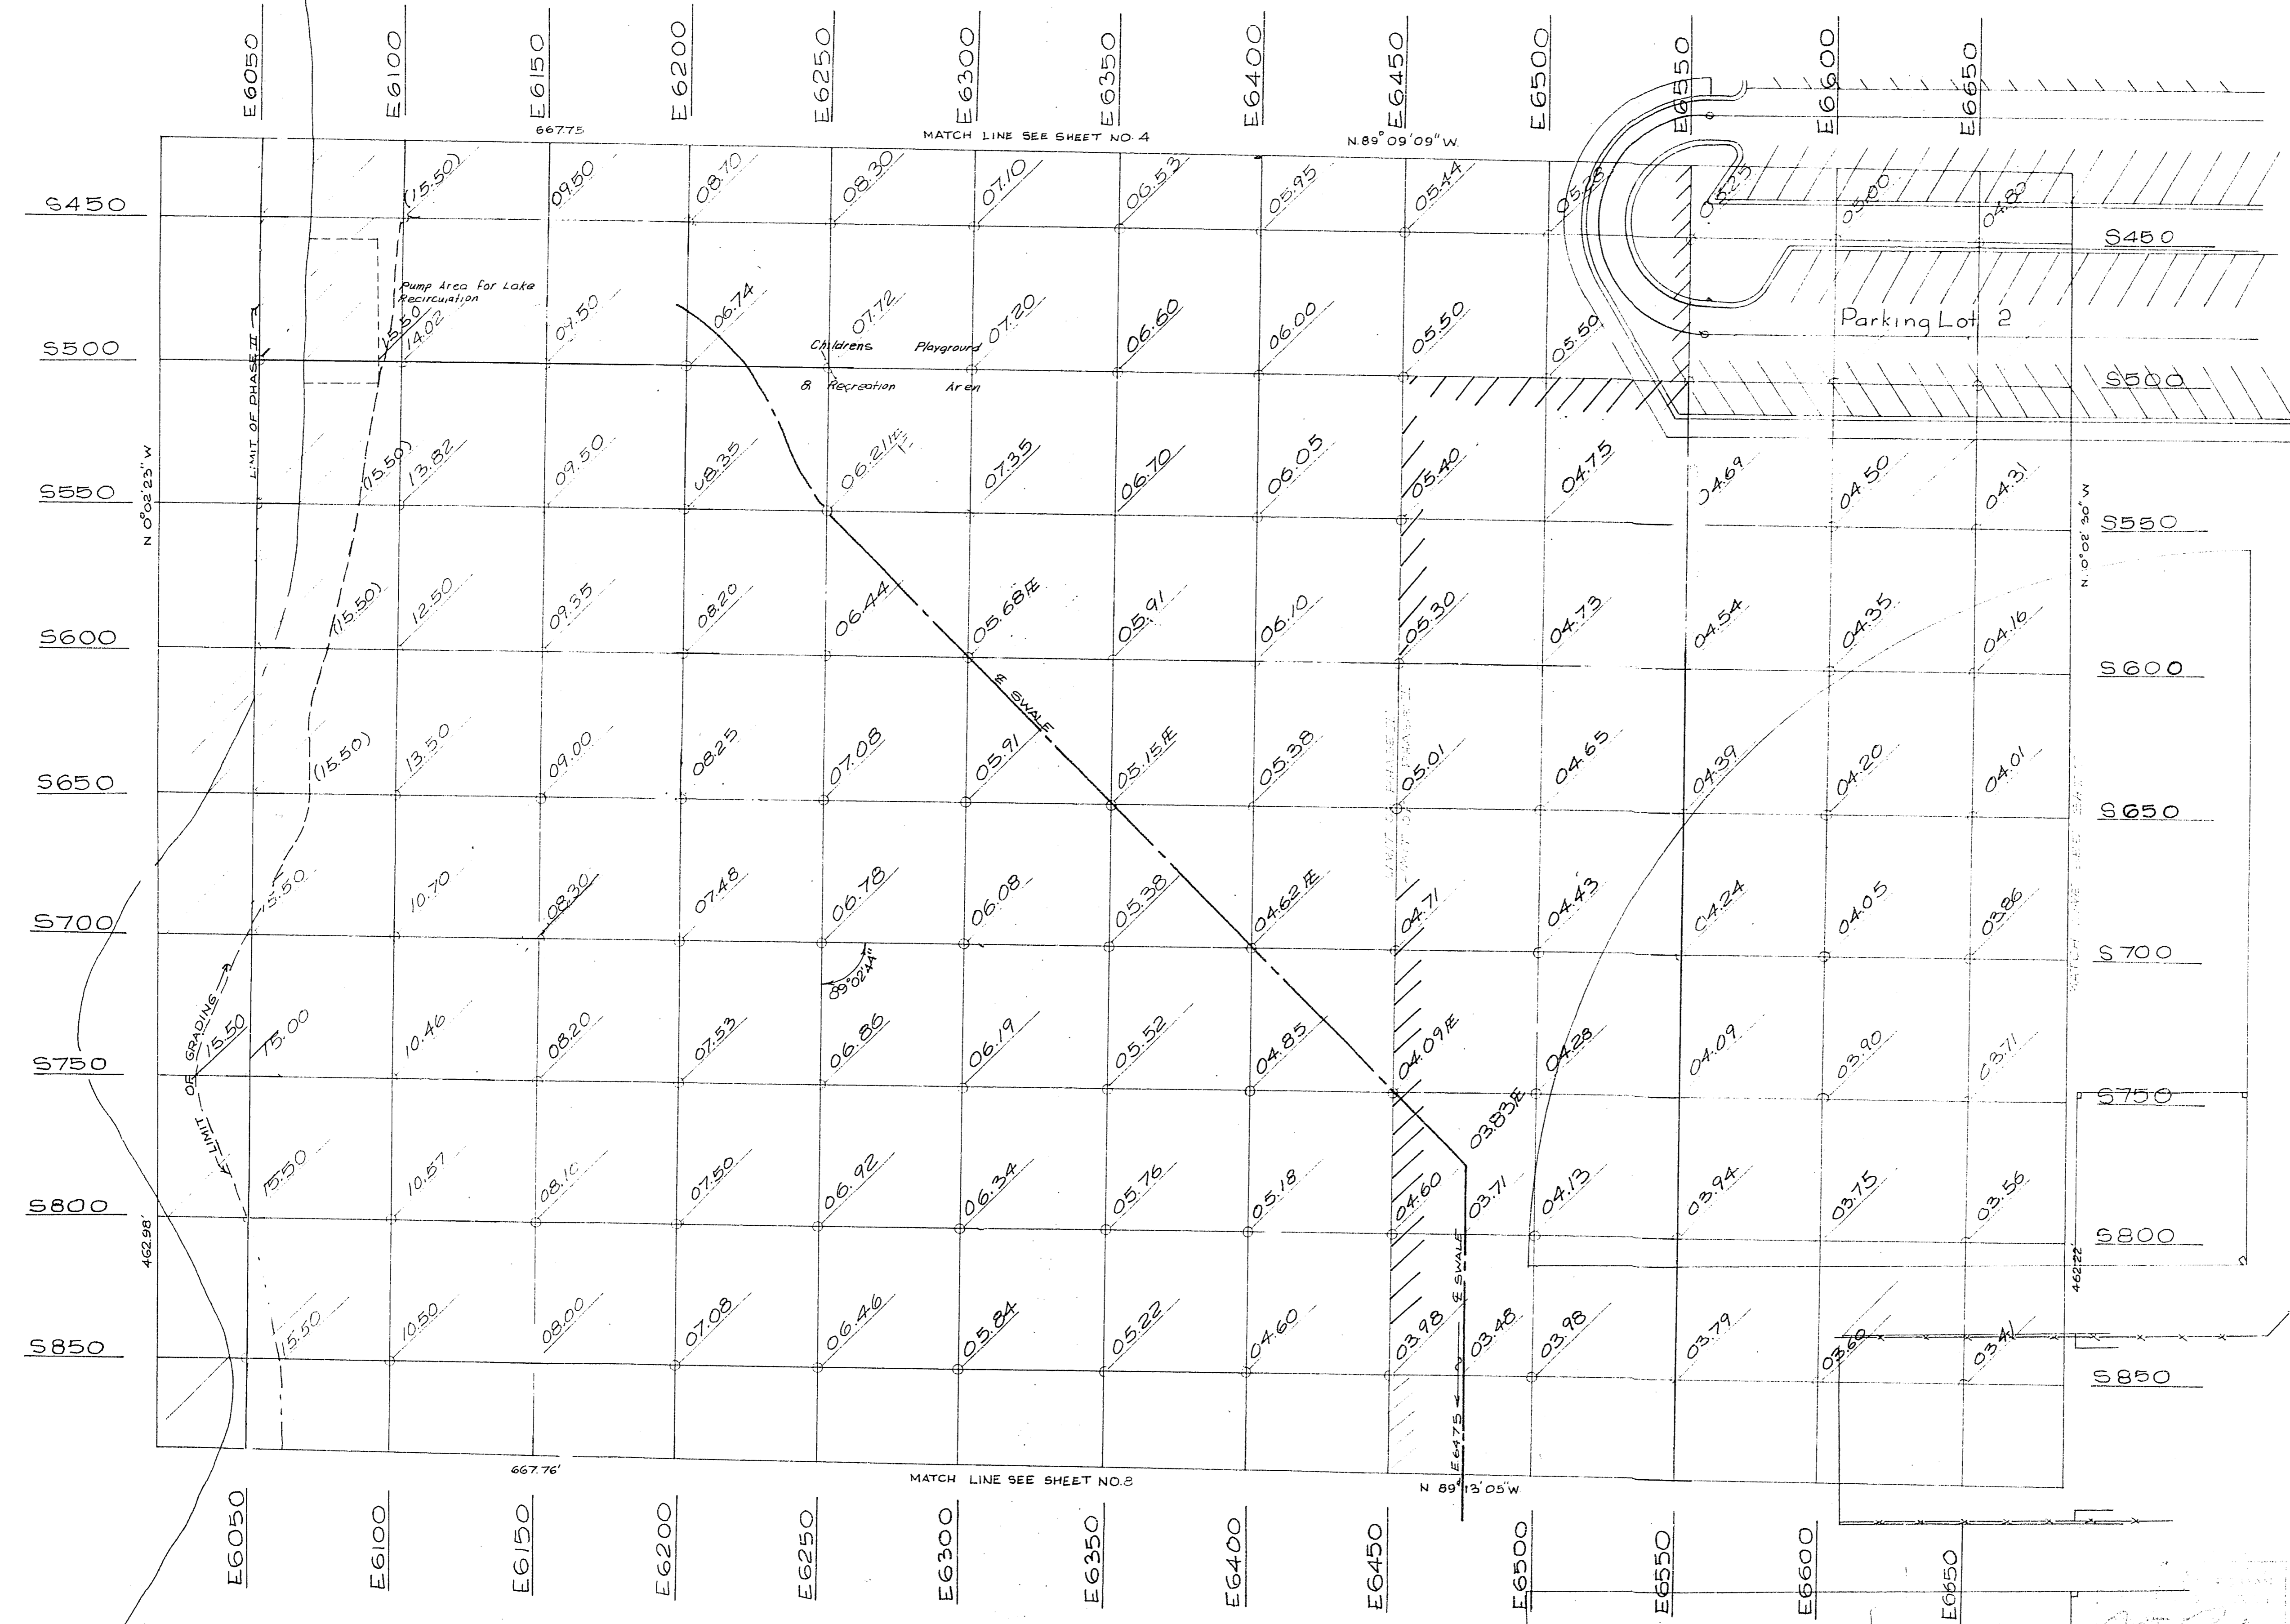

N/WLY 1/9	NORTH 1/9	N/E'LY 1/9
SHEET 3	SHEET 4	SHEET 5
WEST 1/9	CENTRAL 1/9 SHEET 6	EAST 1/9
S/W'LY 1/9	SOUTH 1/9	S/E'LY 1/9
	SHEET 8	SHEET 9

PHASE II
PHASE I

27-00014
NEV OSD-7

CITY OF LAS VEGAS NEVADA
DEPARTMENT OF PUBLIC WORKS
SERVICES DIVISION

LORENZI PARK CENTRAL 1/9
FINISH GRADES


W.O. NO. 9111	F. BK. NO. 70-7x	DATE	DRAWING NO.
SC. (H) 1" = 30'	SC. (V)	06-1-70	650-19-15
DES. BY: [Signature]			FILE NO.
DR. BY: [Signature]			
APPROVED BY: [Signature]			SHEET OF

NOTES

1. All elevations shown are finished grade.




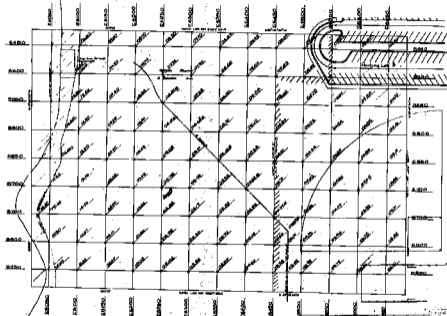

PHASE II
 SHEET 2
 CITY OF LAS VEGAS, NEVADA
