


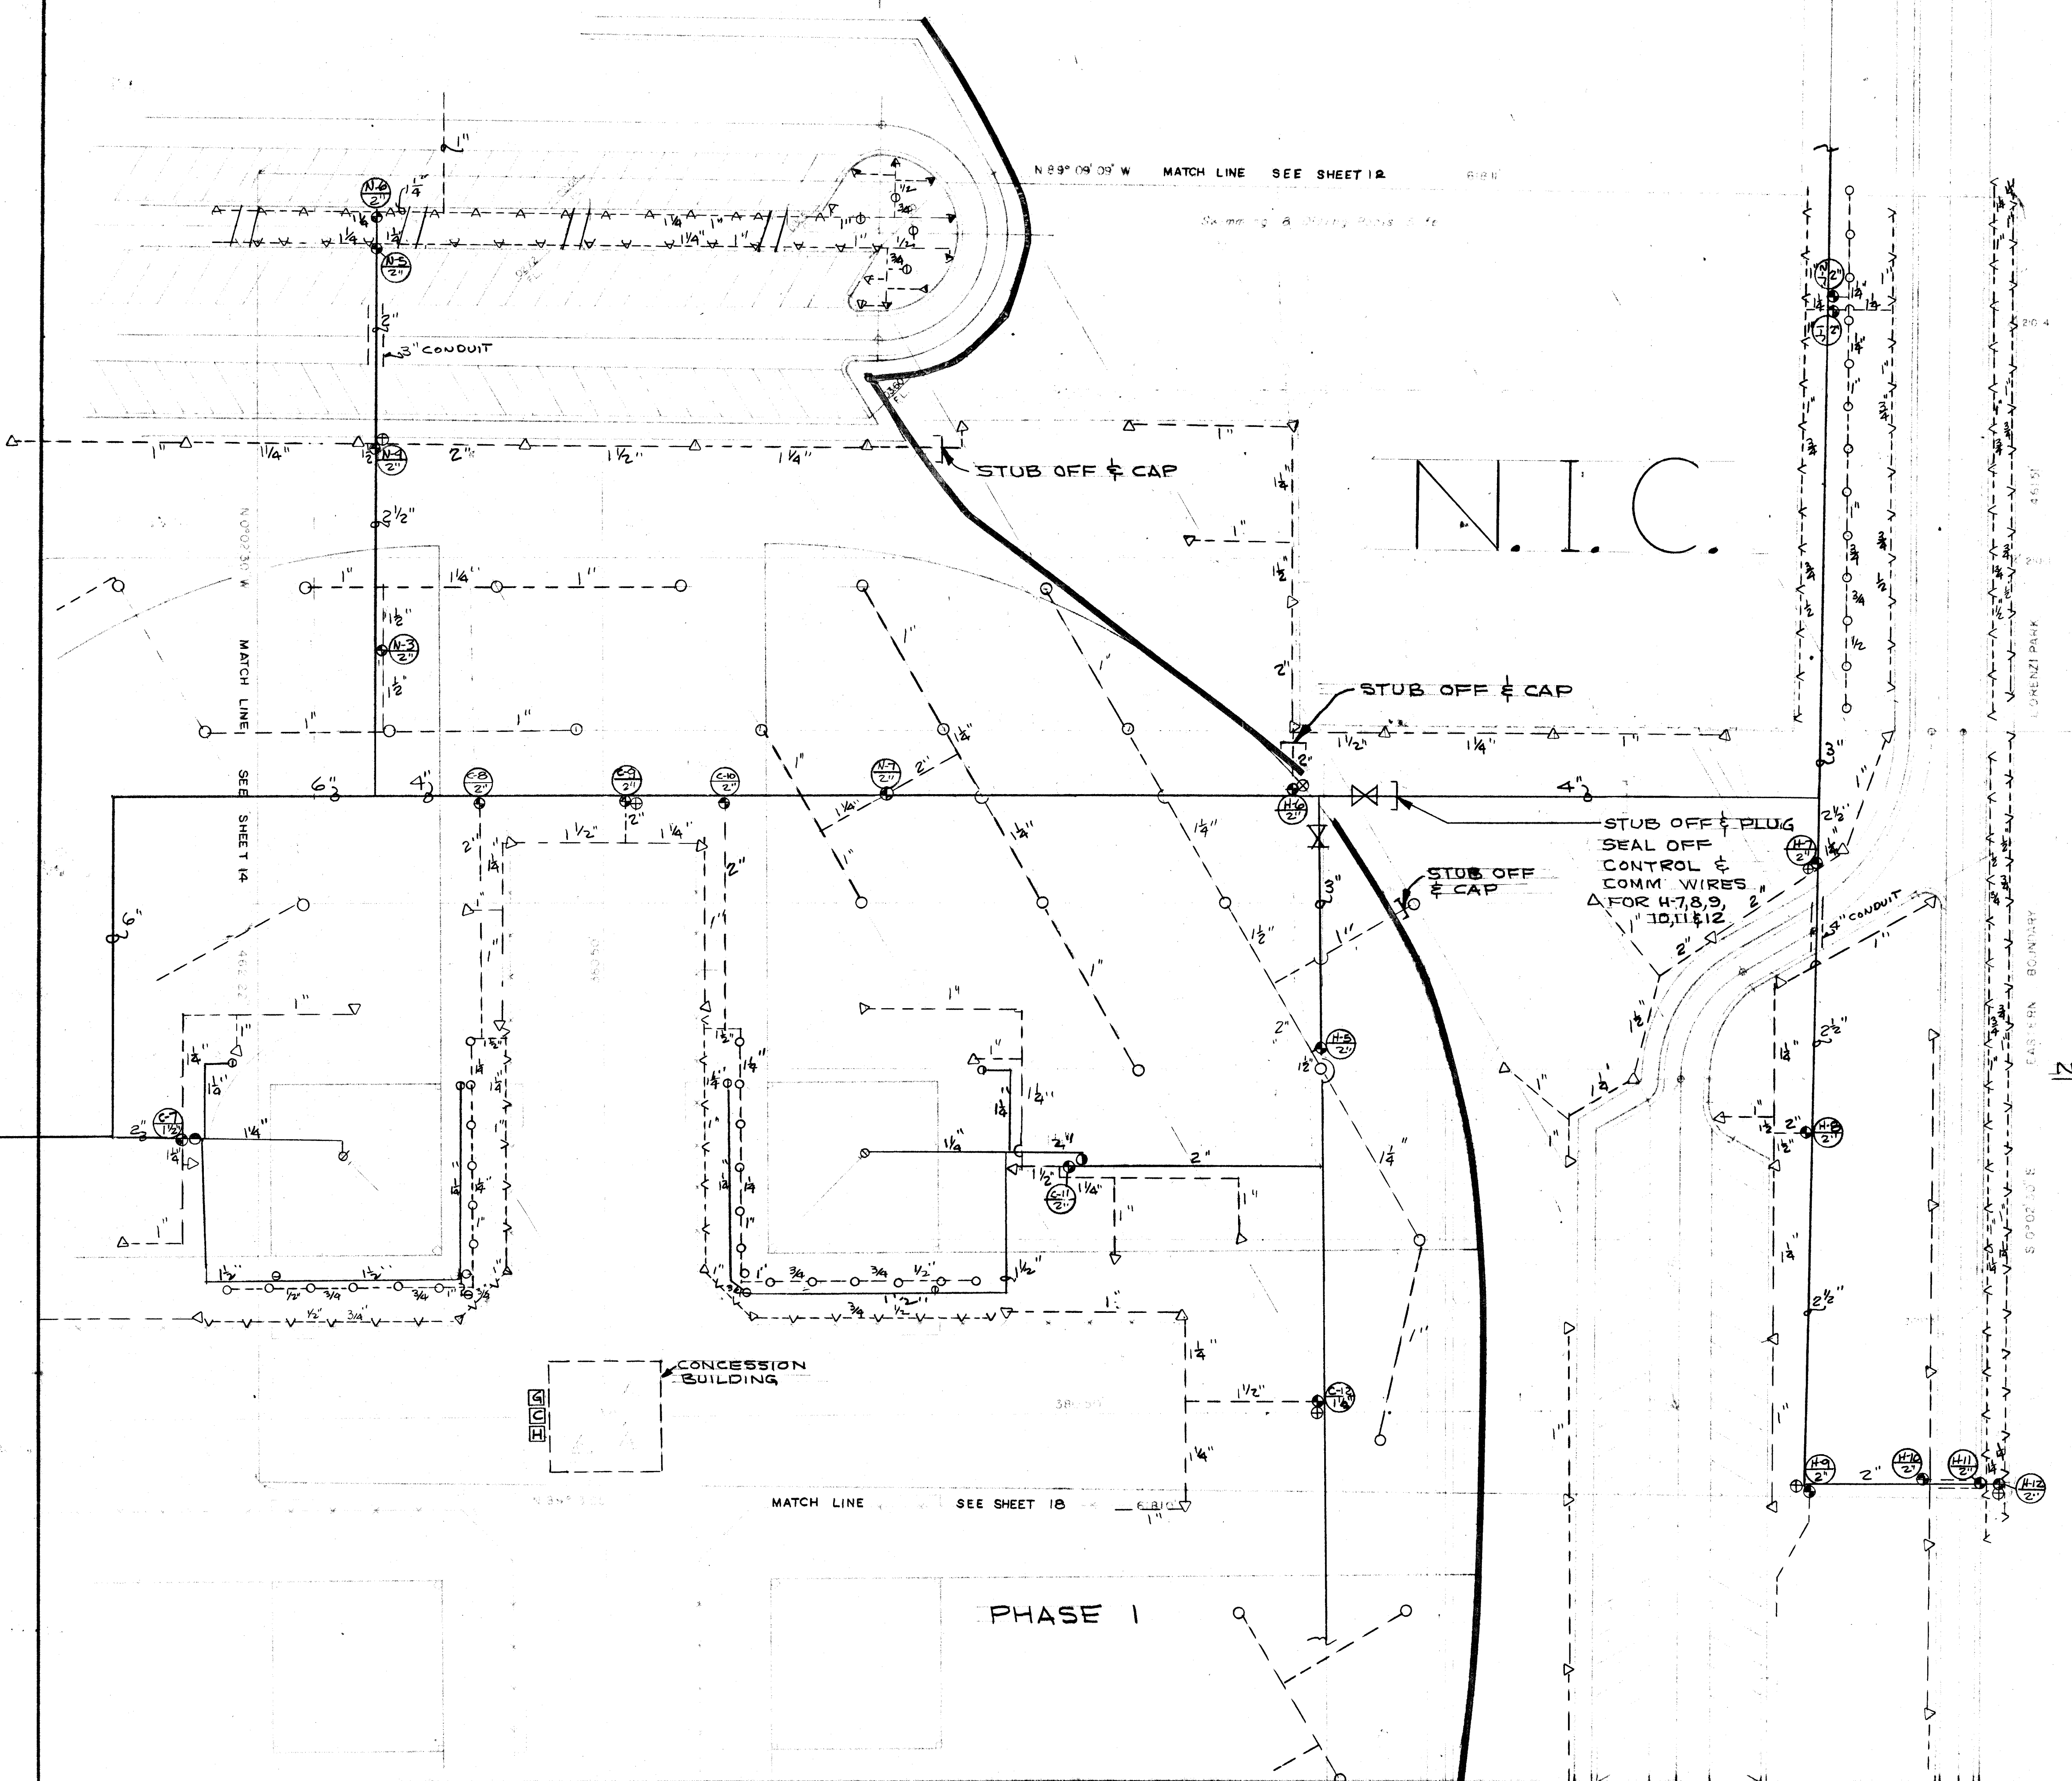

NOTE: N.I.C. INDICATES-NOT IN CONTRACT

N/WLY 1/9 SHEET 10	NORTH 1/9 SHEET 11	N/ELY 1/9 SHEET 12
WEST 1/9 SHEET 13	CENTRAL 1/9 SHEET 14	EAST 1/9 SHEET 15
S/WLY 1/9 SHEET 16	SOUTH 1/9 SHEET 17	S/ELY 1/9 SHEET 18

PHASE 2 - 27-00014
PHASE 1 - NEV.OSD-7

CITY OF LAS VEGAS NEVADA DEPARTMENT OF PUBLIC WORKS SERVICES DIVISION			
LORENZI PARK EASTERN 1/9 IRRIGATION PHASE 1 & 2			
W.O. N. 3171- SC (M) - 30	F.B.K. NO. SC (V)	DATE	DRAWING NO. 650-19-15-1
DESIGNED BY RATNBIRD ENGR		FILE NO.	
CHECKED BY RATNBIRD ENGR		SHEET 15 OF 23	
APPROVED BY DIRECTOR OF PUBLIC WORKS		SHEET	

CONTRACT
DRAWING
SFP 81970