


PHASE 1

PHASE 2

PHASE 1

MATCH LINE SEE SHEET NO 13

MATCH LINE SEE SHEET NO 15

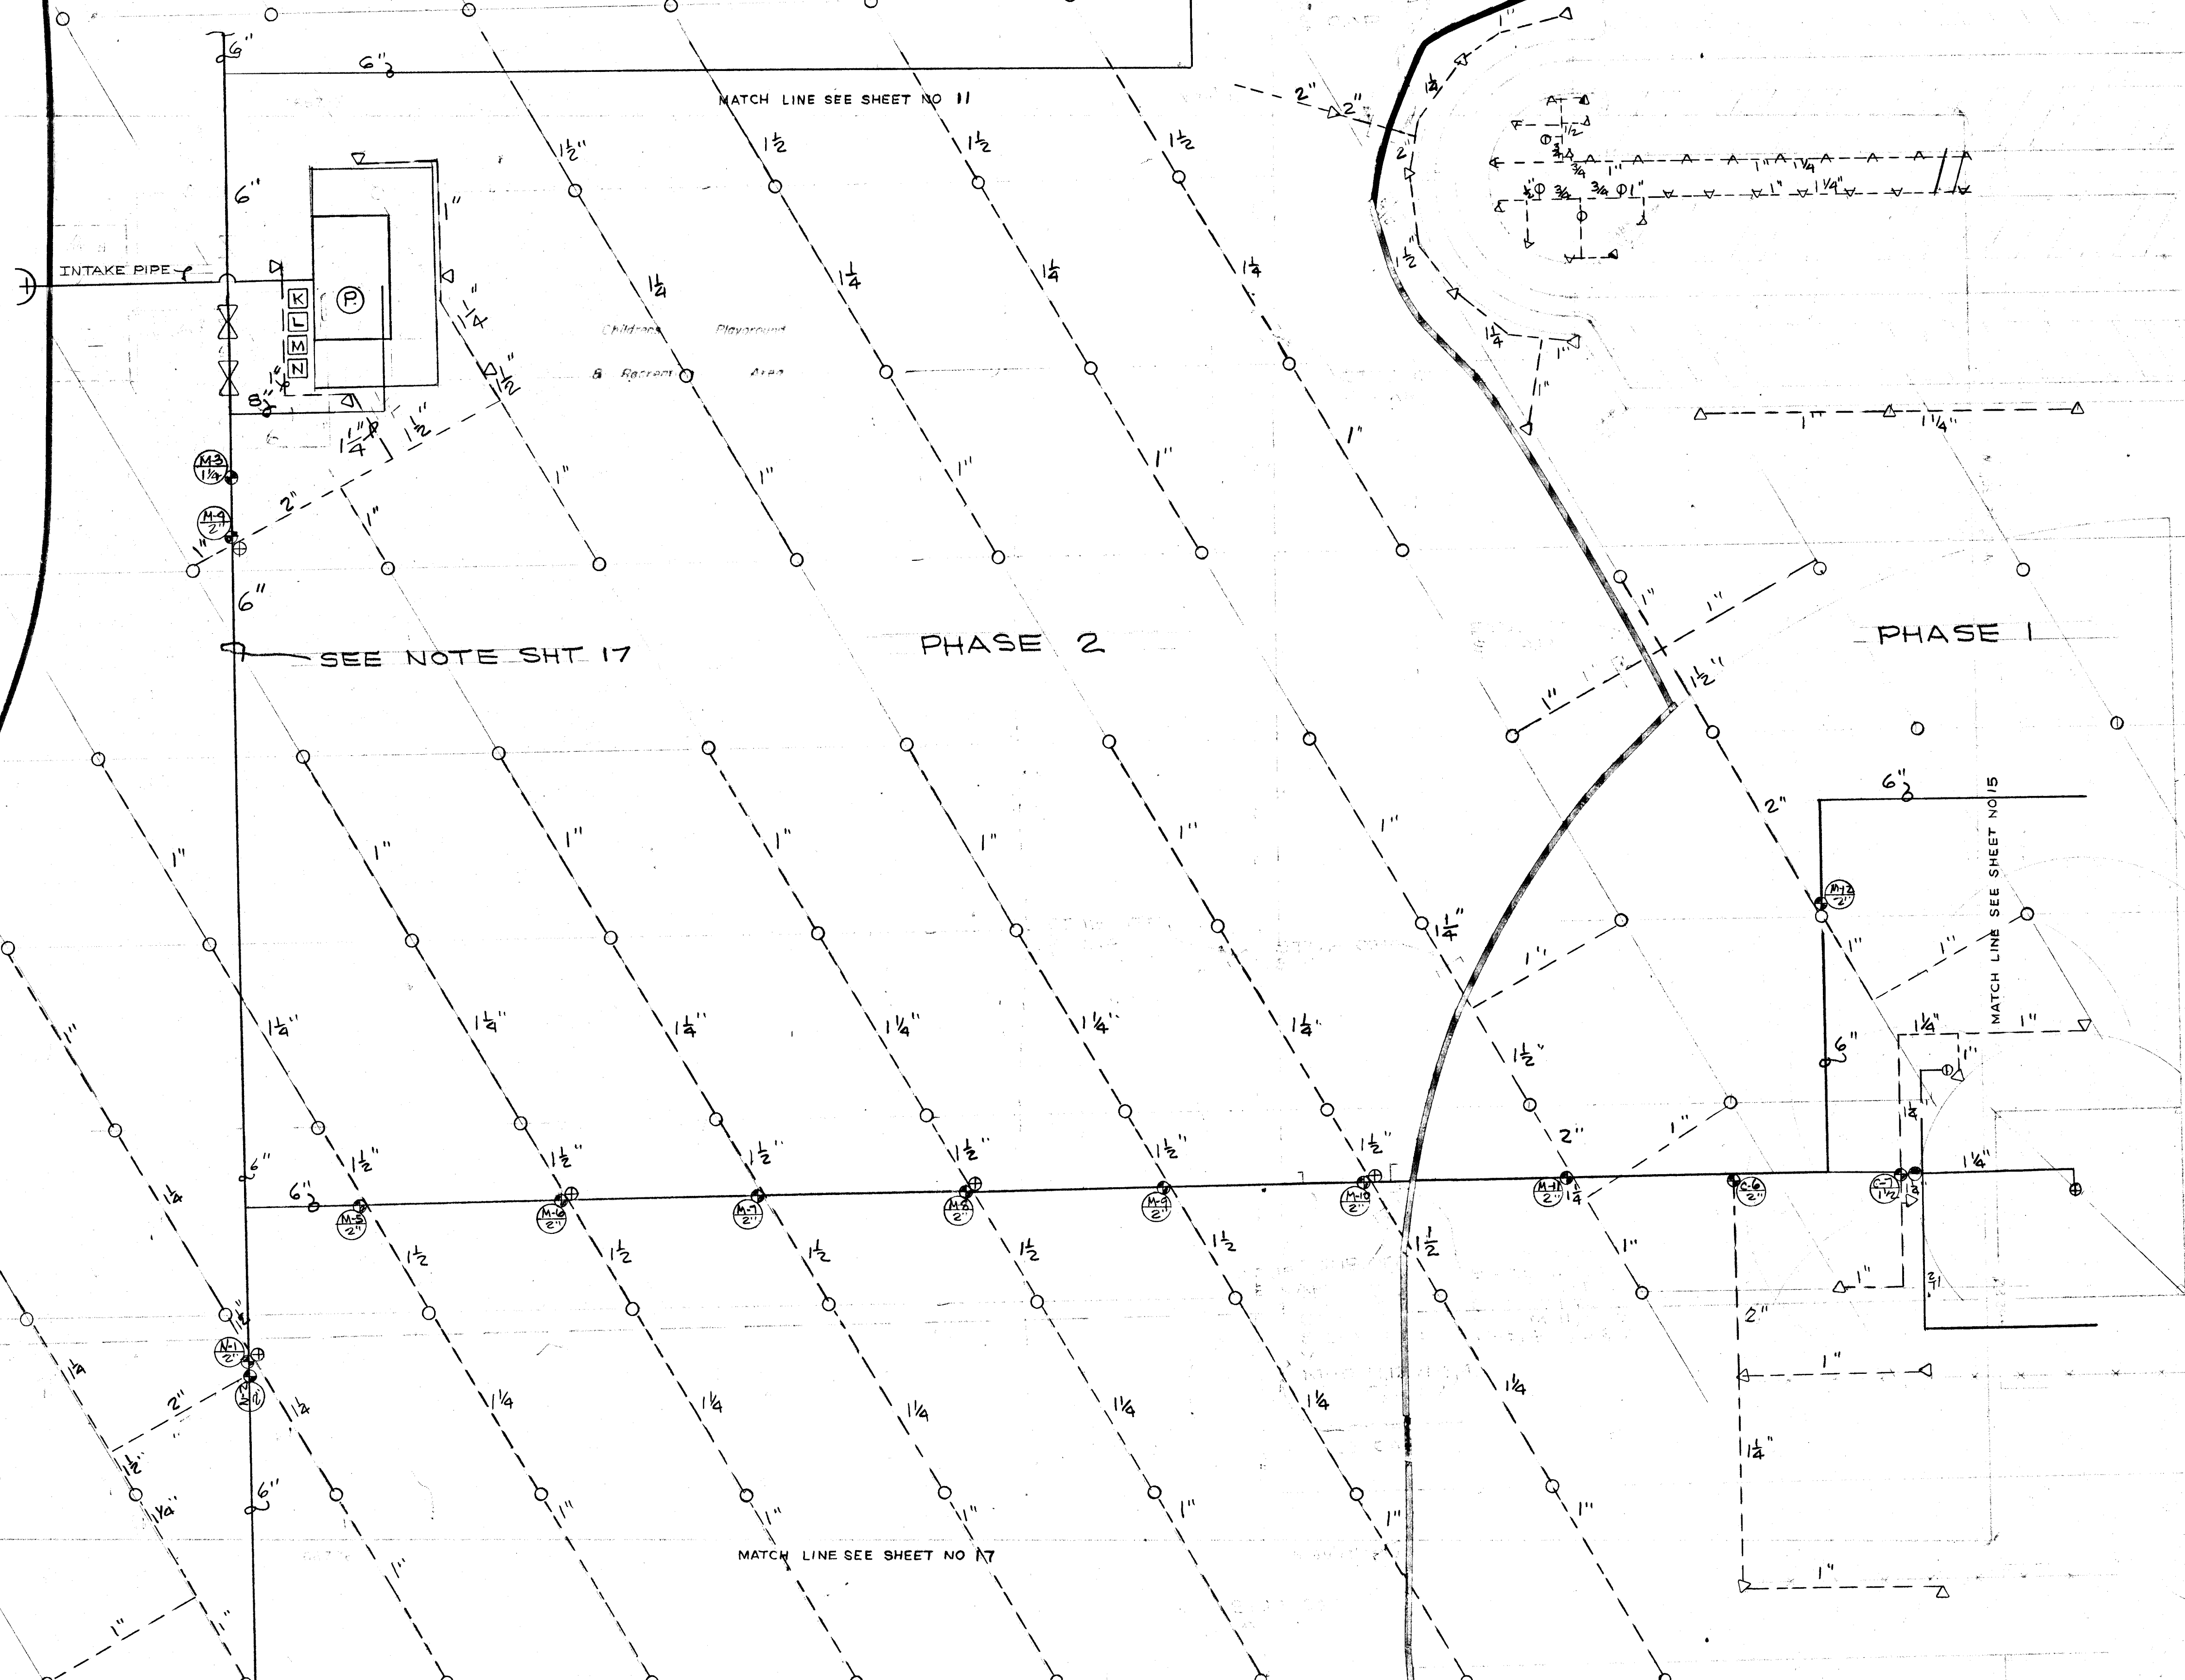

NORTH	NORTH	NORTH
1/9	1/9	1/9
SHEET 10	SHEET 11	SHEET 12
WEST	EAST	EAST
1/9	1/9	1/9
SHEET 13	SHEET 14	SHEET 15
SOUTH	SOUTH	SOUTH
1/9	1/9	1/9
SHEET 16	SHEET 17	SHEET 18

PHASE 2 - 27-00014
 PHASE 1 - Rev. OSD-7

CITY OF LAS VEGAS NEVADA
 DEPARTMENT OF PUBLIC WORKS
 SERVICES DIVISION

LORENZI PARK CENTRAL 179
 IRRIGATION-PHASE 1 & 2

CONTRACT
 DRAWING
 SEP 8 1970

WO NO 3111	FBX NO	DATE	DRAWING NO.
SC (1) 30	SC (1)		650-19-15-15
S RAINBIRD ENGR.			FILE NO
OR RAINBIRD ENGR.			
APPROVED BY CHIEF OF PUBLIC WORKS			SHEET 14 OF 23
<i>R. Powell</i>			PLATE 1 OF 25