


13-13-112

APPROXIMATE QUANTITIES - TOTAL			
ITEM	DESCRIPTION	QUANTITY	UNIT
123,204	4" V.C.P.	126	L.F.
123,208	8" V.C.P.	185	L.F.
512,104	CONSTRUCT MANHOLE	6	V.F.
512,105	RECHANNEL M.H. BOTTOM	1	EACH

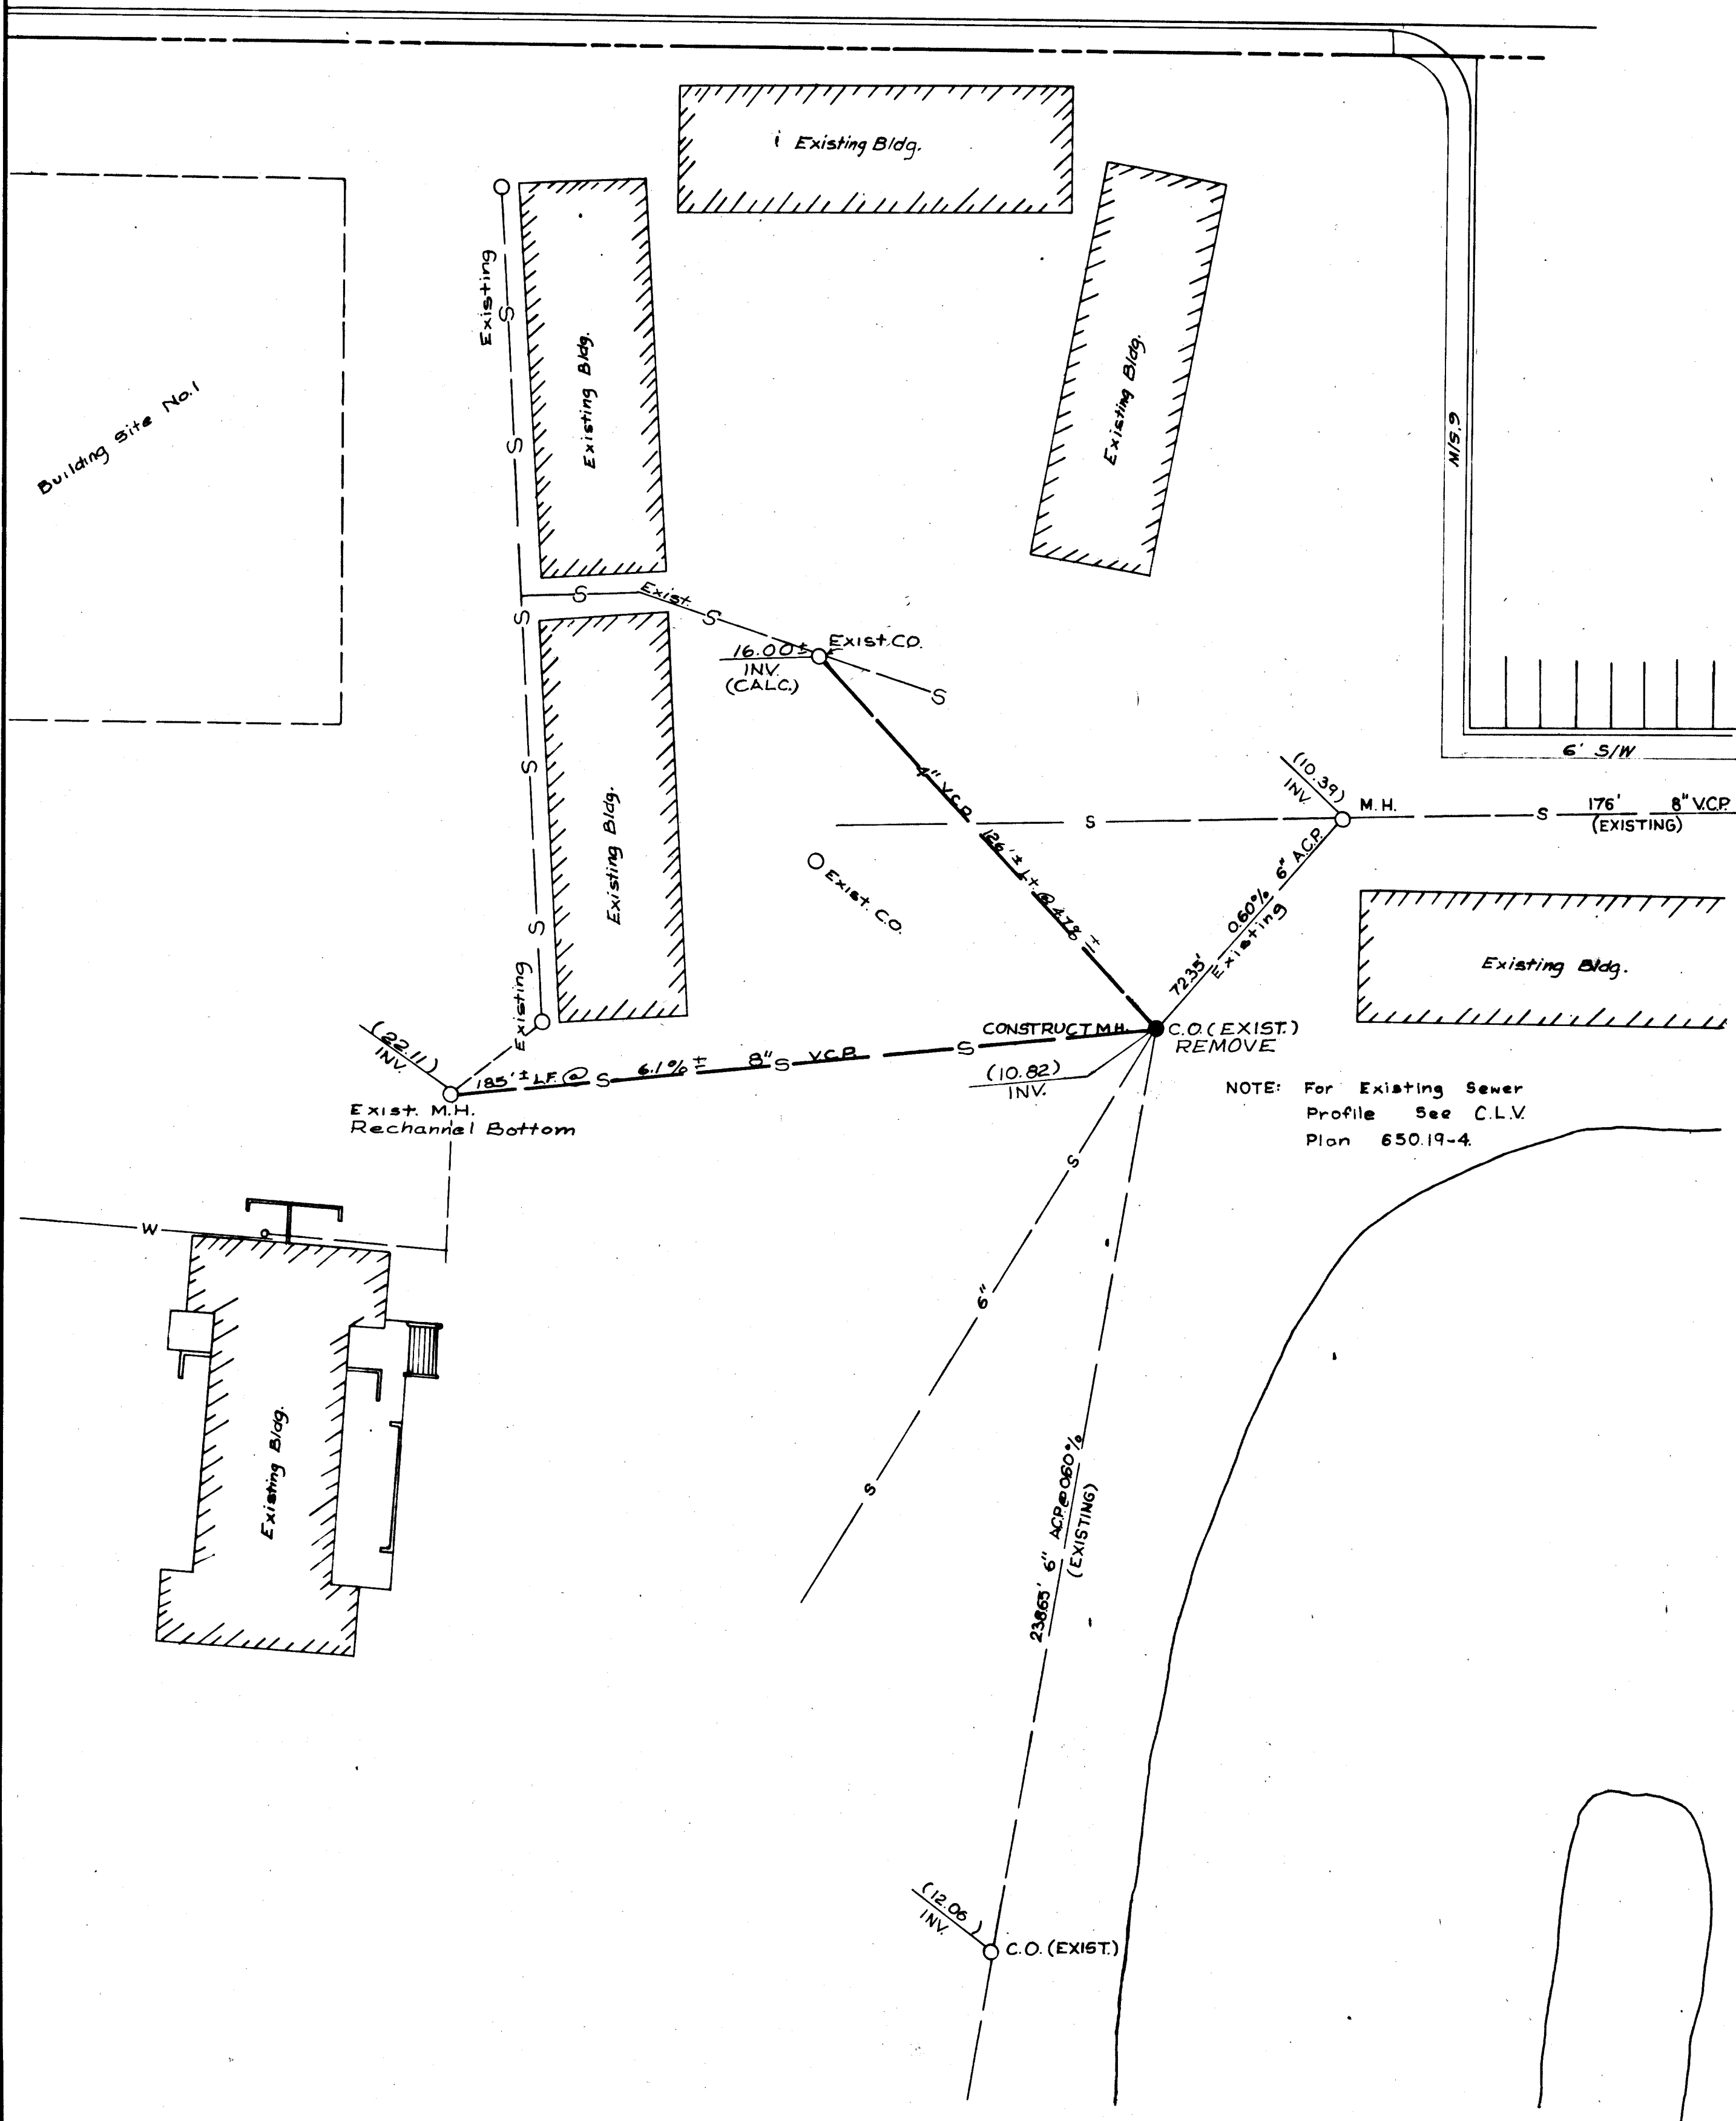

NOTE: For Existing Sewer Profile See C.L.V. Plan 650.19-4

*Jay M. Kessler*  
 JUN 26 1970

**CONTRACT DRAWING**  
 JUN 26 1970

CITY OF LAS VEGAS NEVADA DEPARTMENT OF PUBLIC WORKS SERVICES DIVISION			
LORENZI PARK GARDEN CLUB BLDG RELIEF SEWER			
W.O. NO. 3111	FBK. NO. 70-1X	DATE	DRAWING NO.
SC. (H) 1" = 30'	SC. (V)	06-11-70	650-19-15A
DES. Billingsley	DR. U. McDowell	APPROVED BY: DIRECTOR OF PUBLIC WORKS	FILE NO.
<i>U. McDowell</i>			SHEET 2 OF 2