



APPROXIMATE QUANTITIES - THIS SHEET			
ITEM	DESCRIPTION	UNIT	QUANTITY
201.1001	EXCAVATION	CY	1125
	FILL	CY	295

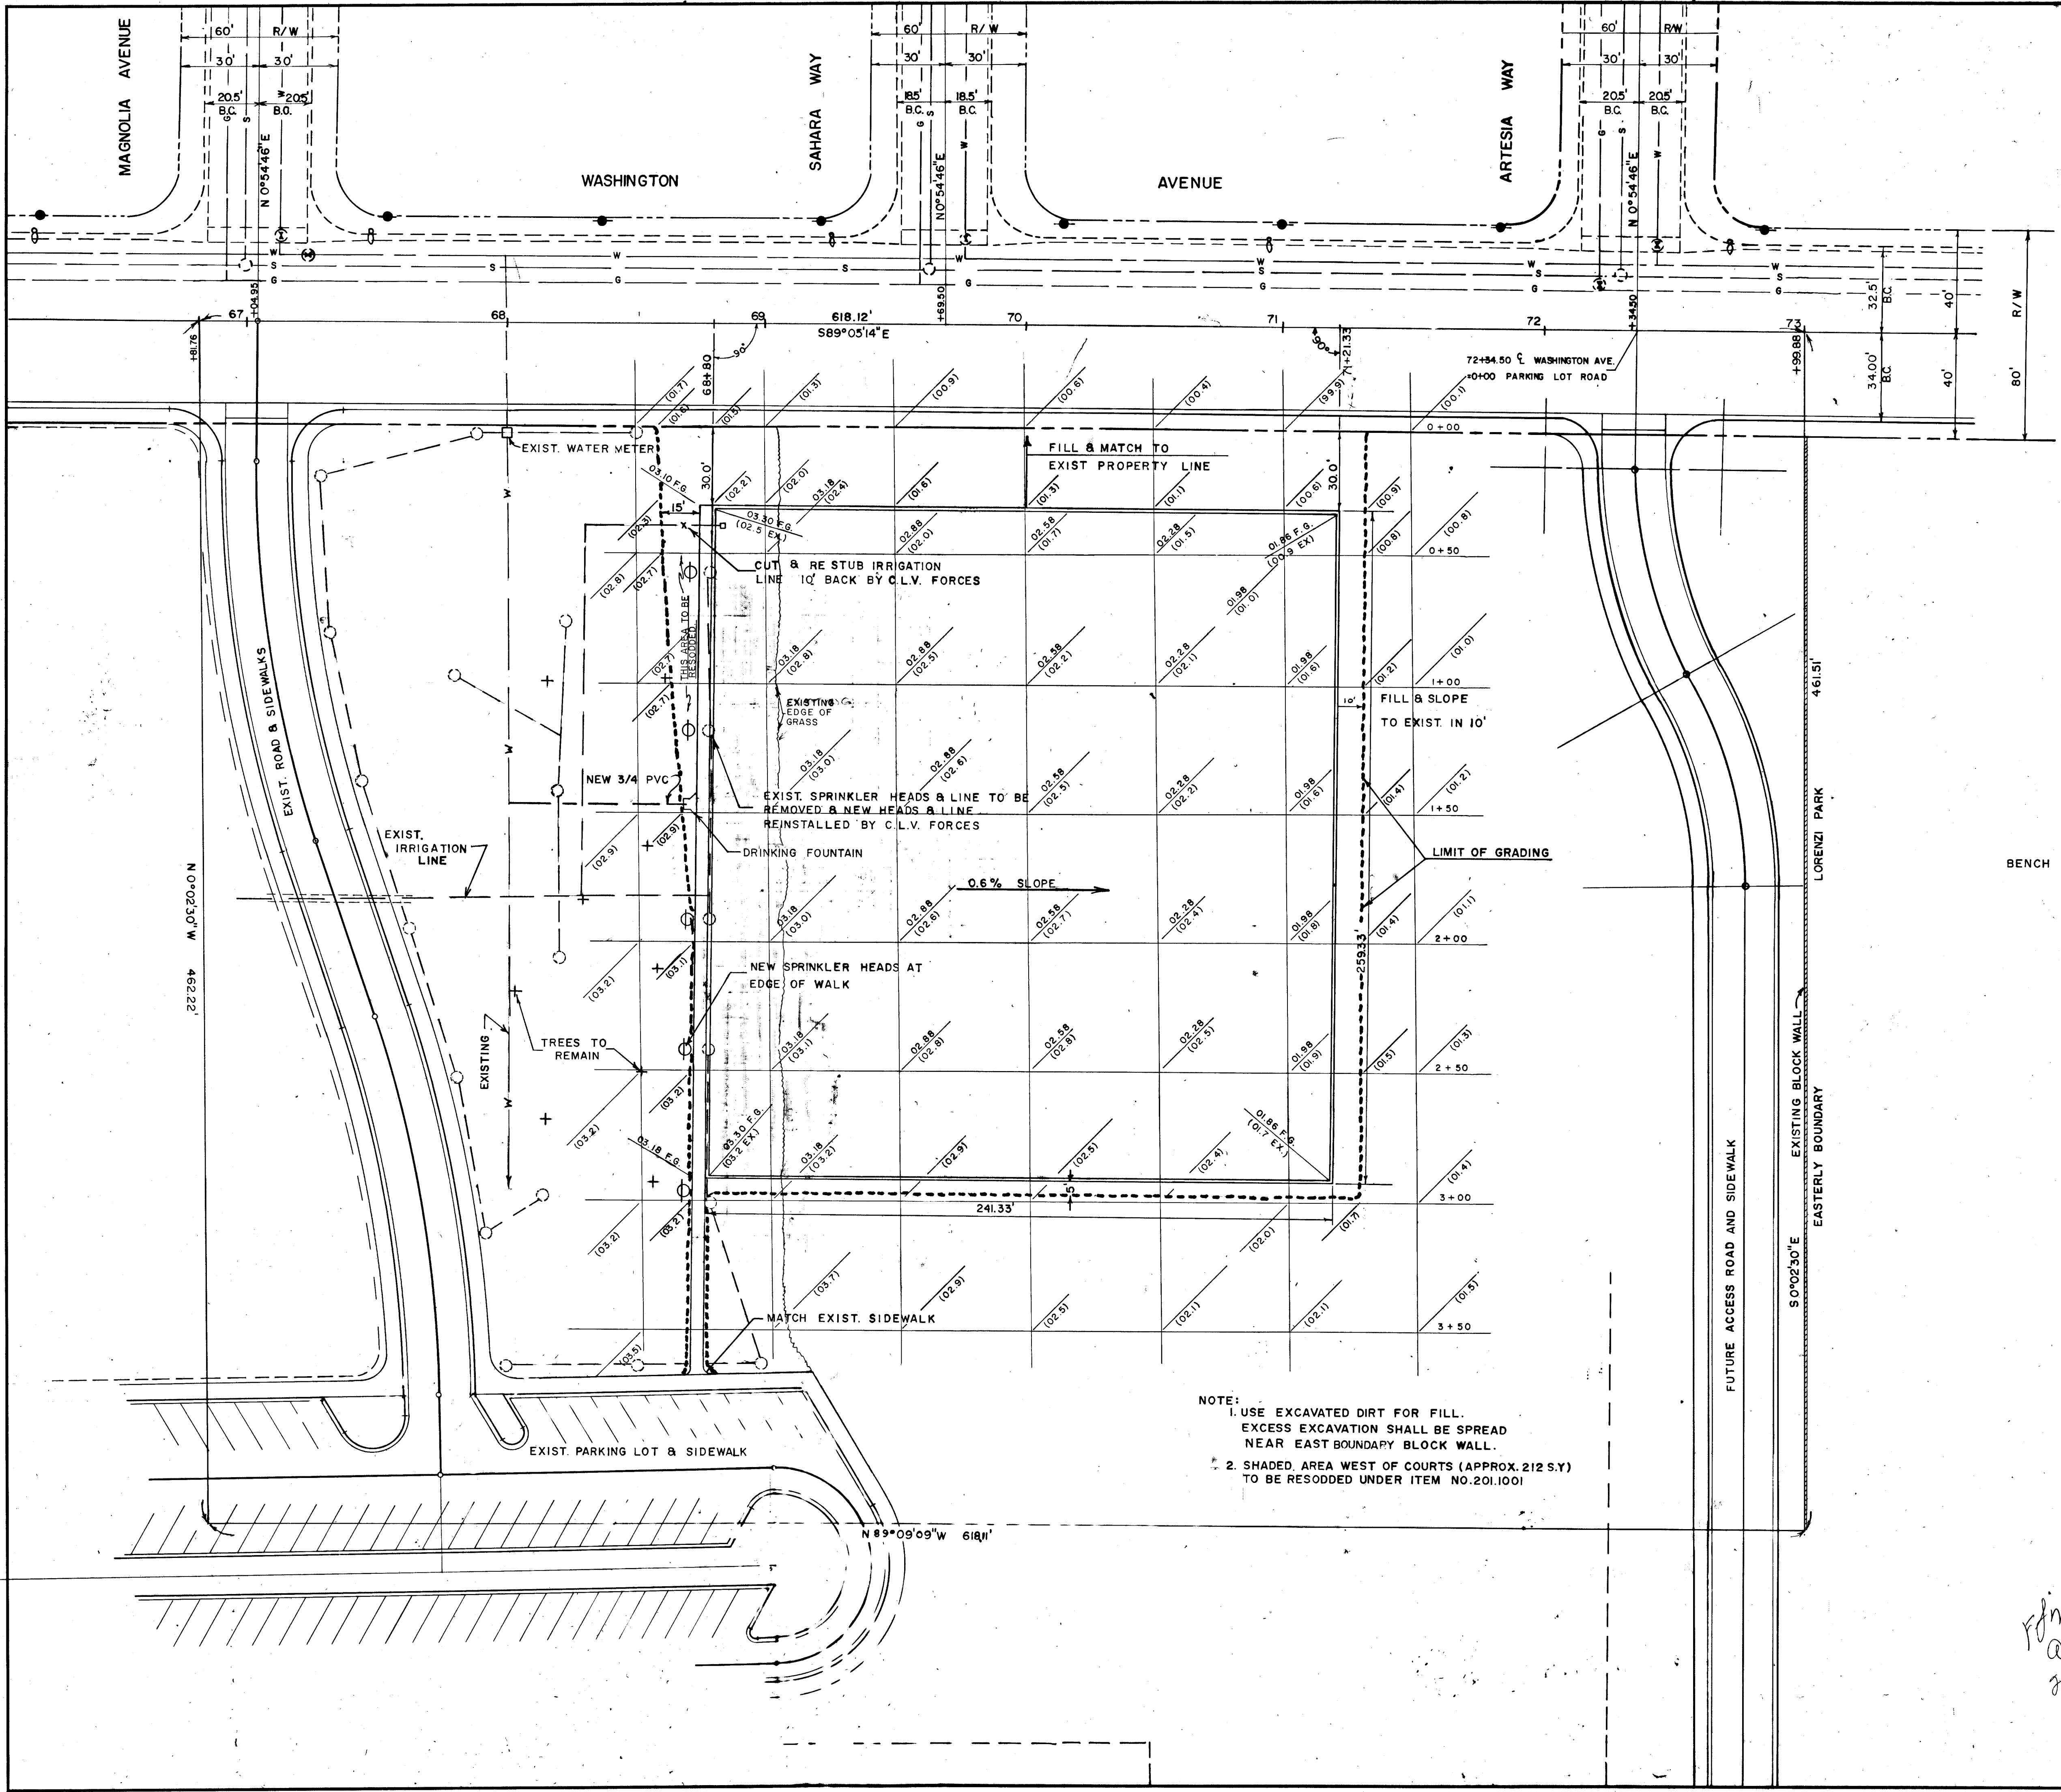

BENCH MARK DATUM:
B.M. NO. 06129-B-20, ELEV. = 2102.49
LOCATED ON NORTHWESTERLY CORNER OF
WASHINGTON AVE. & MAGNOLIA AVE.

CONTRACT
DRAWING
MAR 5 1973

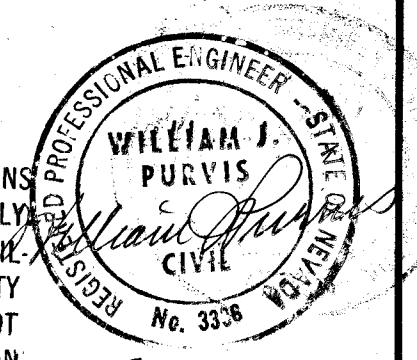

EXISTING UTILITIES ARE LOCATED ON THE PLANS
FOR THE CONVENIENCE OF THE CONTRACTOR ONLY.
THE CONTRACTOR SHALL BEAR FULL RESPONSIBILITY
FOR PROTECTION OF UTILITIES AND THE CITY
BEARS NO RESPONSIBILITY FOR UTILITIES NOT
SHOWN ON THE PLANS OR NOT IN THE LOCATION
SHOWN ON THE PLANS.

REVISION NO.	DESCRIPTION	BY	DATE	APPROVAL
REVISIONS				
CITY OF LAS VEGAS NEVADA DEPARTMENT OF PUBLIC WORKS SERVICES DIVISION				
LORENZI PARK PHASE III-A GRADING & IRRIGATION RENOVATION				
W.O. NO. 3114 SC. (H) 1/2 30'	F.B.K. NO. 71-6X SC. (V)	DATE	DRAWING NO. 650-19-22	
DES. M. HALINAR			FILE NO.	
DR. S. ARNAUD		11-8-72		
APPROVED BY DIRECTOR OF PUBLIC WORKS			SHEET 6 OF 9	

*Form
a/c
7/24/73
Pn
2/21/73*