


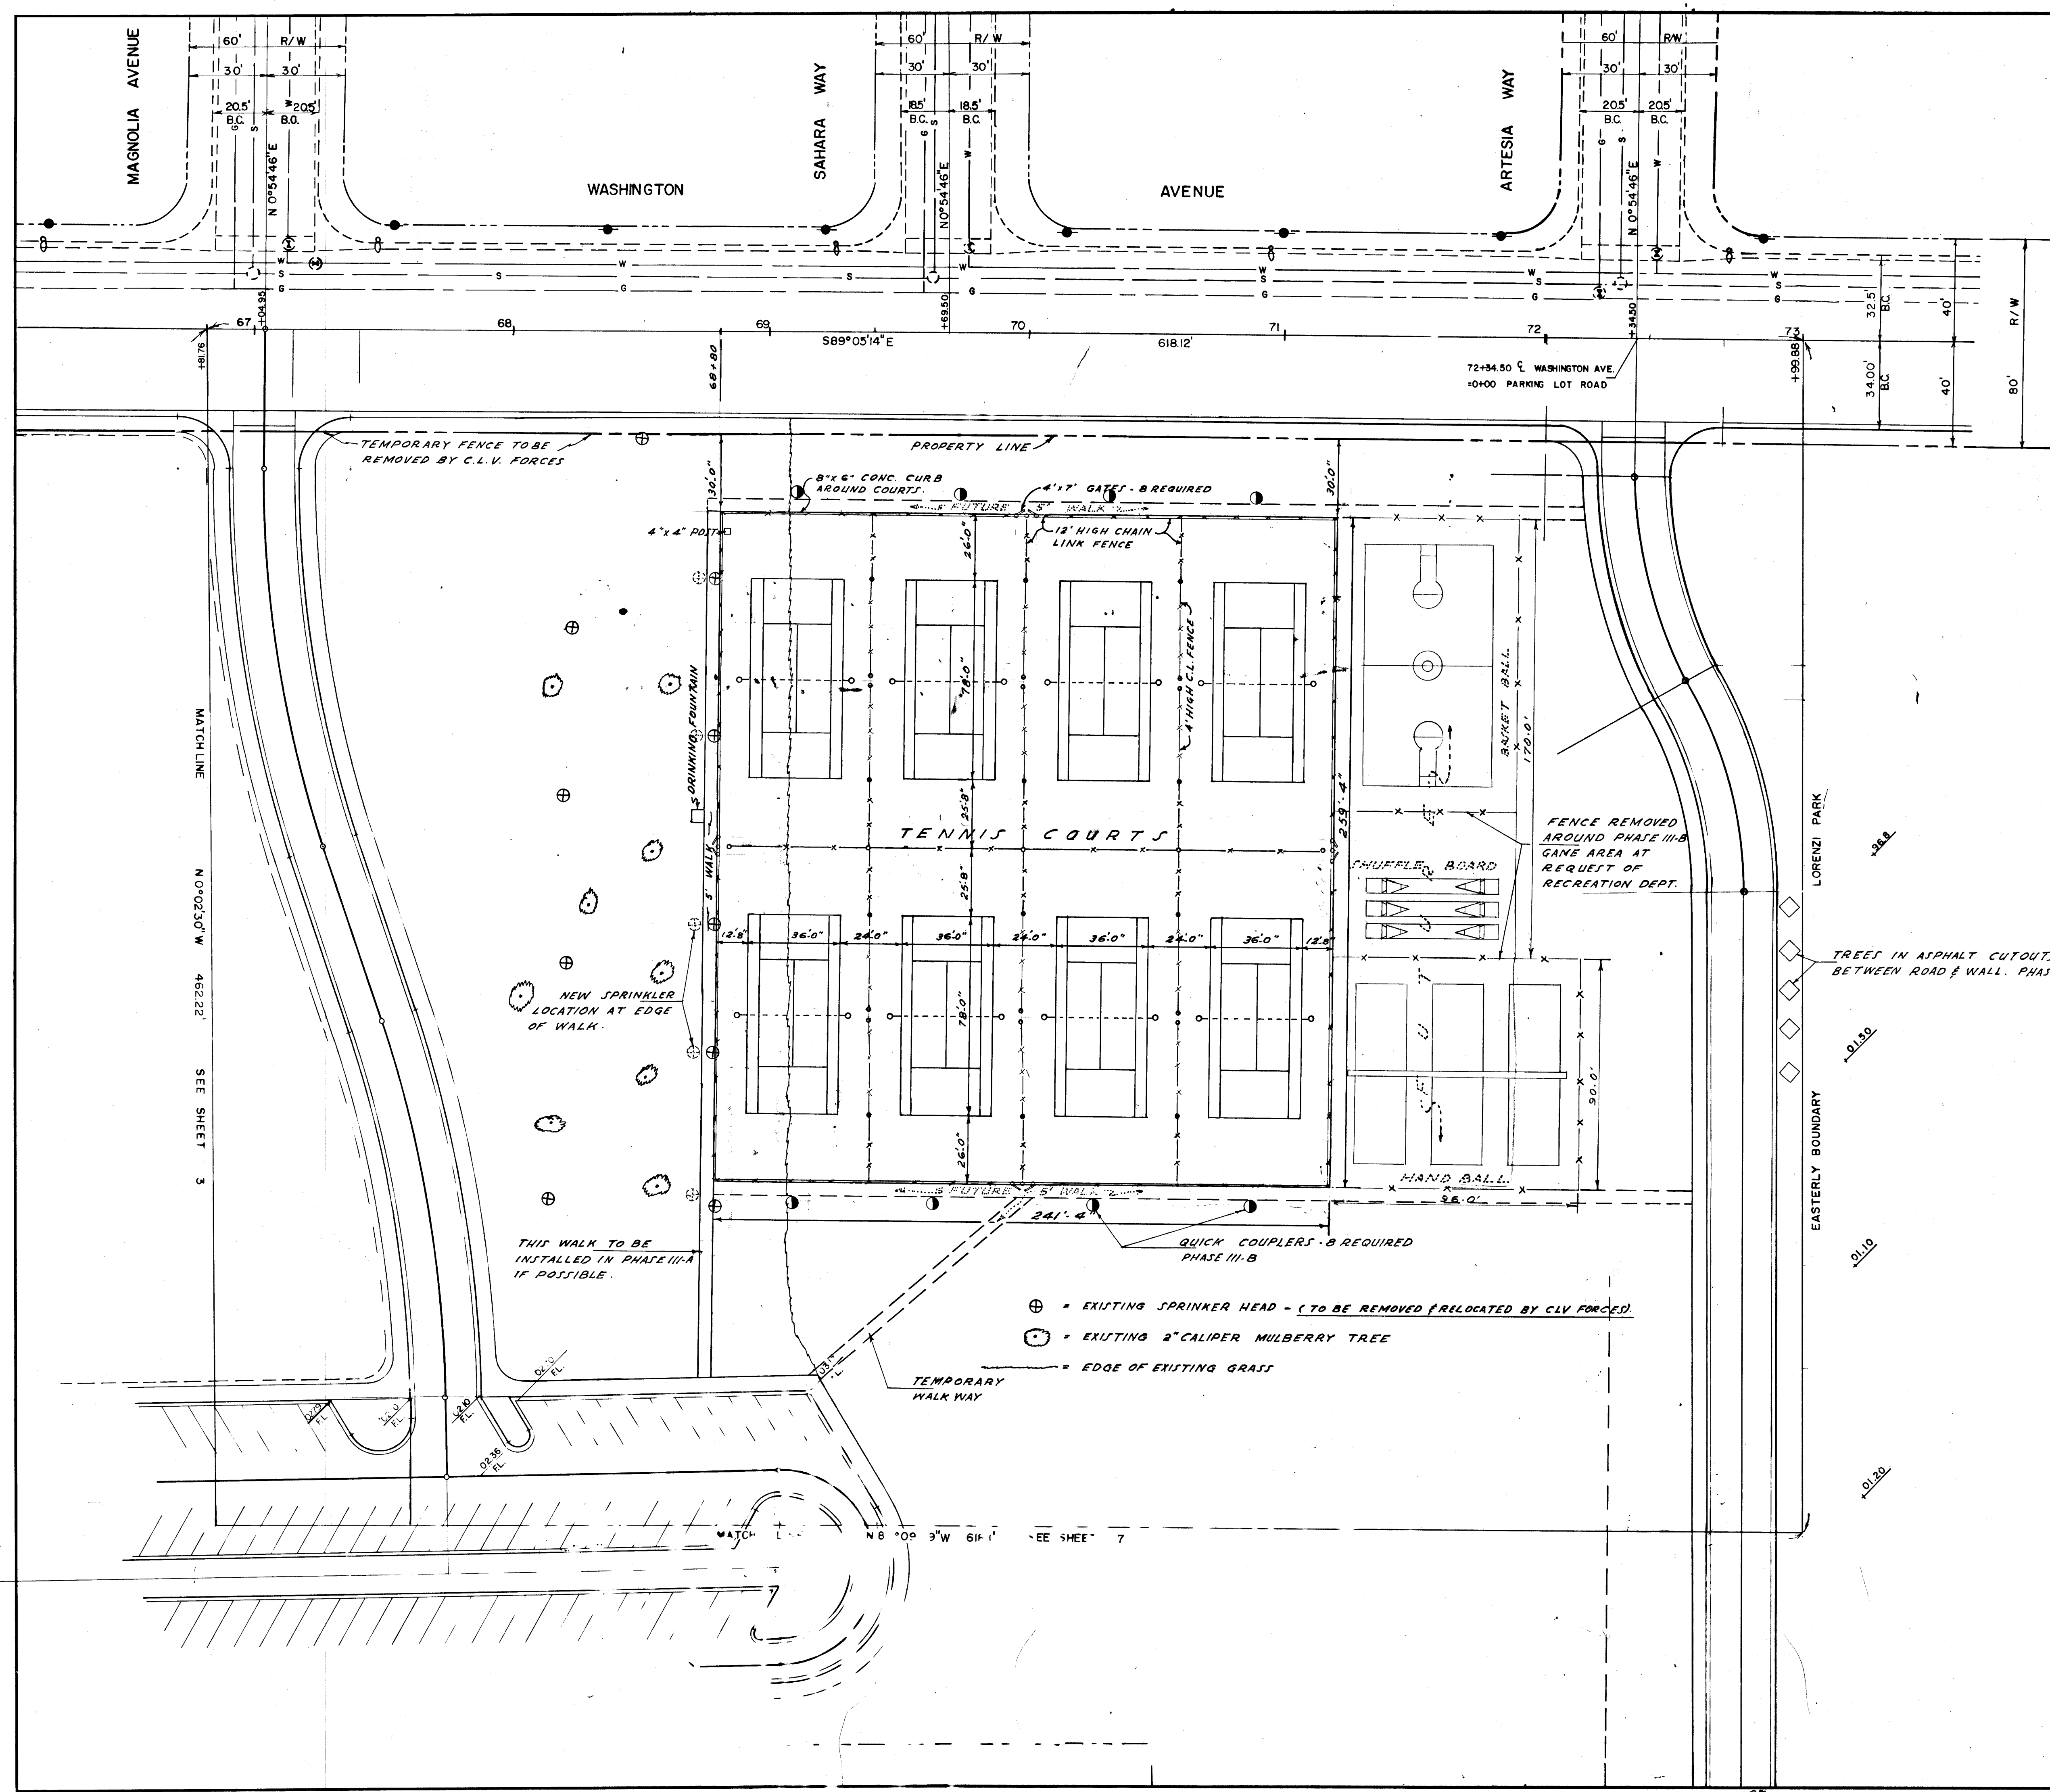

RESULTS OF SEPT. 13, 1972  
MEETING OF PLANNING, PARKS,  
RECREATION, AND PUBLIC WORKS  
REPRESENTATIVES - CONCERNING  
LORENZI PARK. DESIGN PROCEEDING  
ON THIS BASIS.

*Ed Chadham* 9/27/72  
SUPV. PARKS & CEMETARIES DATE

*Fred M. ...* 9/26/72  
SUPV. OF RECREATION DATE

*Dwight S. ...* 9-21-72  
DIR. OF PLANNING DATE

|                          |                           |                           |
|--------------------------|---------------------------|---------------------------|
| N/W'LY<br>1/9<br>SHEET 2 | NORTH<br>1/9<br>SHEET 3   | N/E'LY<br>1/9<br>SHEET 4  |
| WEST<br>1/9<br>SHEET 5   | CENTRAL<br>1/9<br>SHEET 6 | EAST<br>1/9<br>SHEET 7    |
| S/W'LY<br>1/9<br>SHEET 8 | SOUTH<br>1/9<br>SHEET 9   | S/E'LY<br>1/9<br>SHEET 10 |

THIS SHEET

|                                      |            |              |             |
|--------------------------------------|------------|--------------|-------------|
| CITY OF LAS VEGAS NEVADA             |            |              |             |
| DEPARTMENT OF PUBLIC WORKS           |            |              |             |
| SERVICES DIVISION                    |            |              |             |
| LORENZI PARK NORTHEASTERLY           |            |              |             |
| W.O. NO. 3114                        | F.B.K. NO. | DATE         | DRAWING NO. |
| SC. (H) 1/30                         | SC. (V)    |              | 650.19-23   |
| DES. M. HALINAR                      |            | FILE NO.     |             |
| DR. J. ARNAUD                        |            |              |             |
| APPROVED BY DIRECTOR OF PUBLIC WORKS |            |              |             |
|                                      |            | SHEET 1 OF 2 |             |