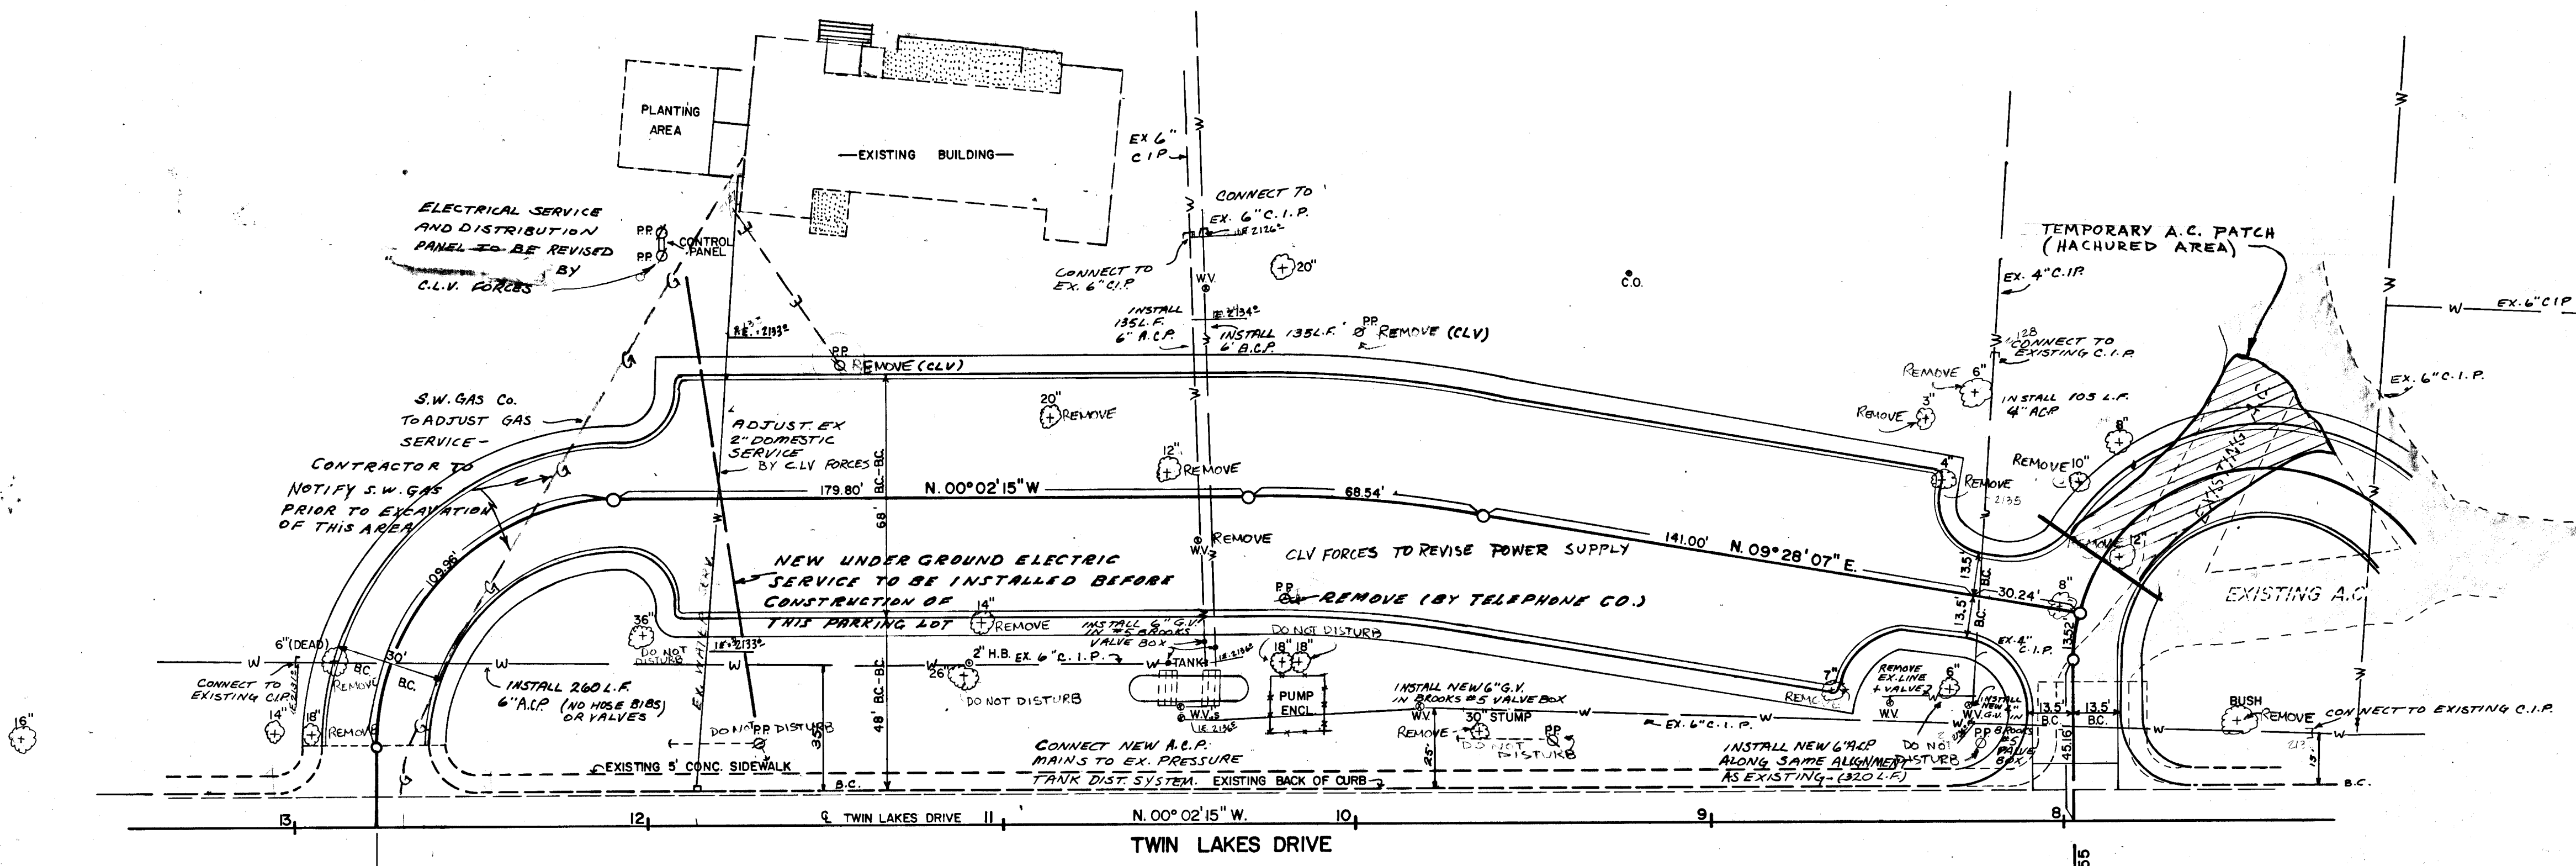


[illegible]

TWIN LAKE STATION 12+81.8 EQUALS
F. BK. NO. 73--2X STATION 6+00.5

BENCHMARK: 06129-C-9 ELEV=2128.51
LOCATED AT S.W. CORNER
OF WASHINGTON AND TWIN LAKES.

EXISTING UTILITIES ARE LOCATED ON THE PLANS FOR THE CONVENIENCE OF THE CONTRACTOR ONLY. THE CONTRACTOR SHALL BEAR FULL RESPONSIBILITY FOR PROTECTION OF UTILITIES AND THE CITY BEARS NO RESPONSIBILITY FOR UTILITIES NOT SHOWN ON THE PLANS OR NOT IN THE LOCATION SHOWN ON THE PLANS.

NOTE: WORK BY CITY FORCES
INDICATED BY (CLV).

CONTRACTOR TO CONTACT
C.L.V. MAINTENANCE DIV (3866220)
48 HOURS PRIOR TO DISTURBING
OR CONNECTING TO EXISTING
WATER LINES.

ALL STUMPS SHALL BE COMPLETELY
REMOVED FROM SITE

INVERT ELEVATIONS SHOWN ARE
MIN. DEPTH BASED ON CLV
DRWG 650.19-25 SHEET 5.

MIN. COVER ON ANY WATER
LINE SHALL BE 24"

NEW WATER LINES TO BE ASBESTOS
CEMENT PRESSURE PIPE, CLASS 150.
IT SHALL CONFORM TO SECTION 125
OF THE STANDARD SPECIFICATIONS.

F.BK. NO. 73-2X STATION 0+00 AT BACK OF WALK EQUALS
6+81.30 TWIN LAKE STATION- CENTER LINE OF NUGGET AVE.

APPROVALS

Al Chadburn 4/16/24
DIR. OF PARKS & CEMETERY DATE

Fred Martin 4/11/74
MR. OF RECREATION DATE




DIR. OF COMM. DEVELOPMENT
 DATE

D.R. Dawson 4-17-74
NEVADA POWER CO. DATE

TRAFFIC ENGINEER DATE 4-11-74

L. D. Becker 4-12-74
CONST. DIV. ENGINEER DATE

DEP. DIR. PUBLIC WORKS	DATE
------------------------	------

Jerry E. Osborne 4-12-74
SOUTHWEST GAS CO. DATE

M. M. Wall 4/15/74

RC Hudson 4/15/74

CENTRAL TELEPHONE CO. FILE
George Ferris 4-15-74
TELEPHONE DATE

REVISION NO.	DESCRIPTION	BY	DATE	APPROVAL
REVISIONS				

CITY OF LAS VEGAS NEVADA
DEPARTMENT OF PUBLIC WORKS

SERVICES DIVISION

RENZI PARK — PHASE III B
PARKING LOT # 4

CLEARING AND UTILITY RELOCATION PLAN

W. O. NO. 3115	F. BK. NO. 73-2X	DATE	DRAWING NO.
----------------	------------------	------	-------------

SC. (H)	"= 30'	SC. (V)	NoNE	12-31/	650.19-25
DES. I	BERNHARD				

DES. L. BERNHARD	4-2-74	65-177
DR. C. TURK /4.F.B.	4-2-74	FILE NO.

APPROVED BY DIRECTOR OF PUBLIC WORKS	
--------------------------------------	--

17 APR 74

Ed Jones SHEET 10 OF 10

UD No. E74.31 CONTRACT CLK E1131

CONTRACT DRAWING

APR 12 1974