


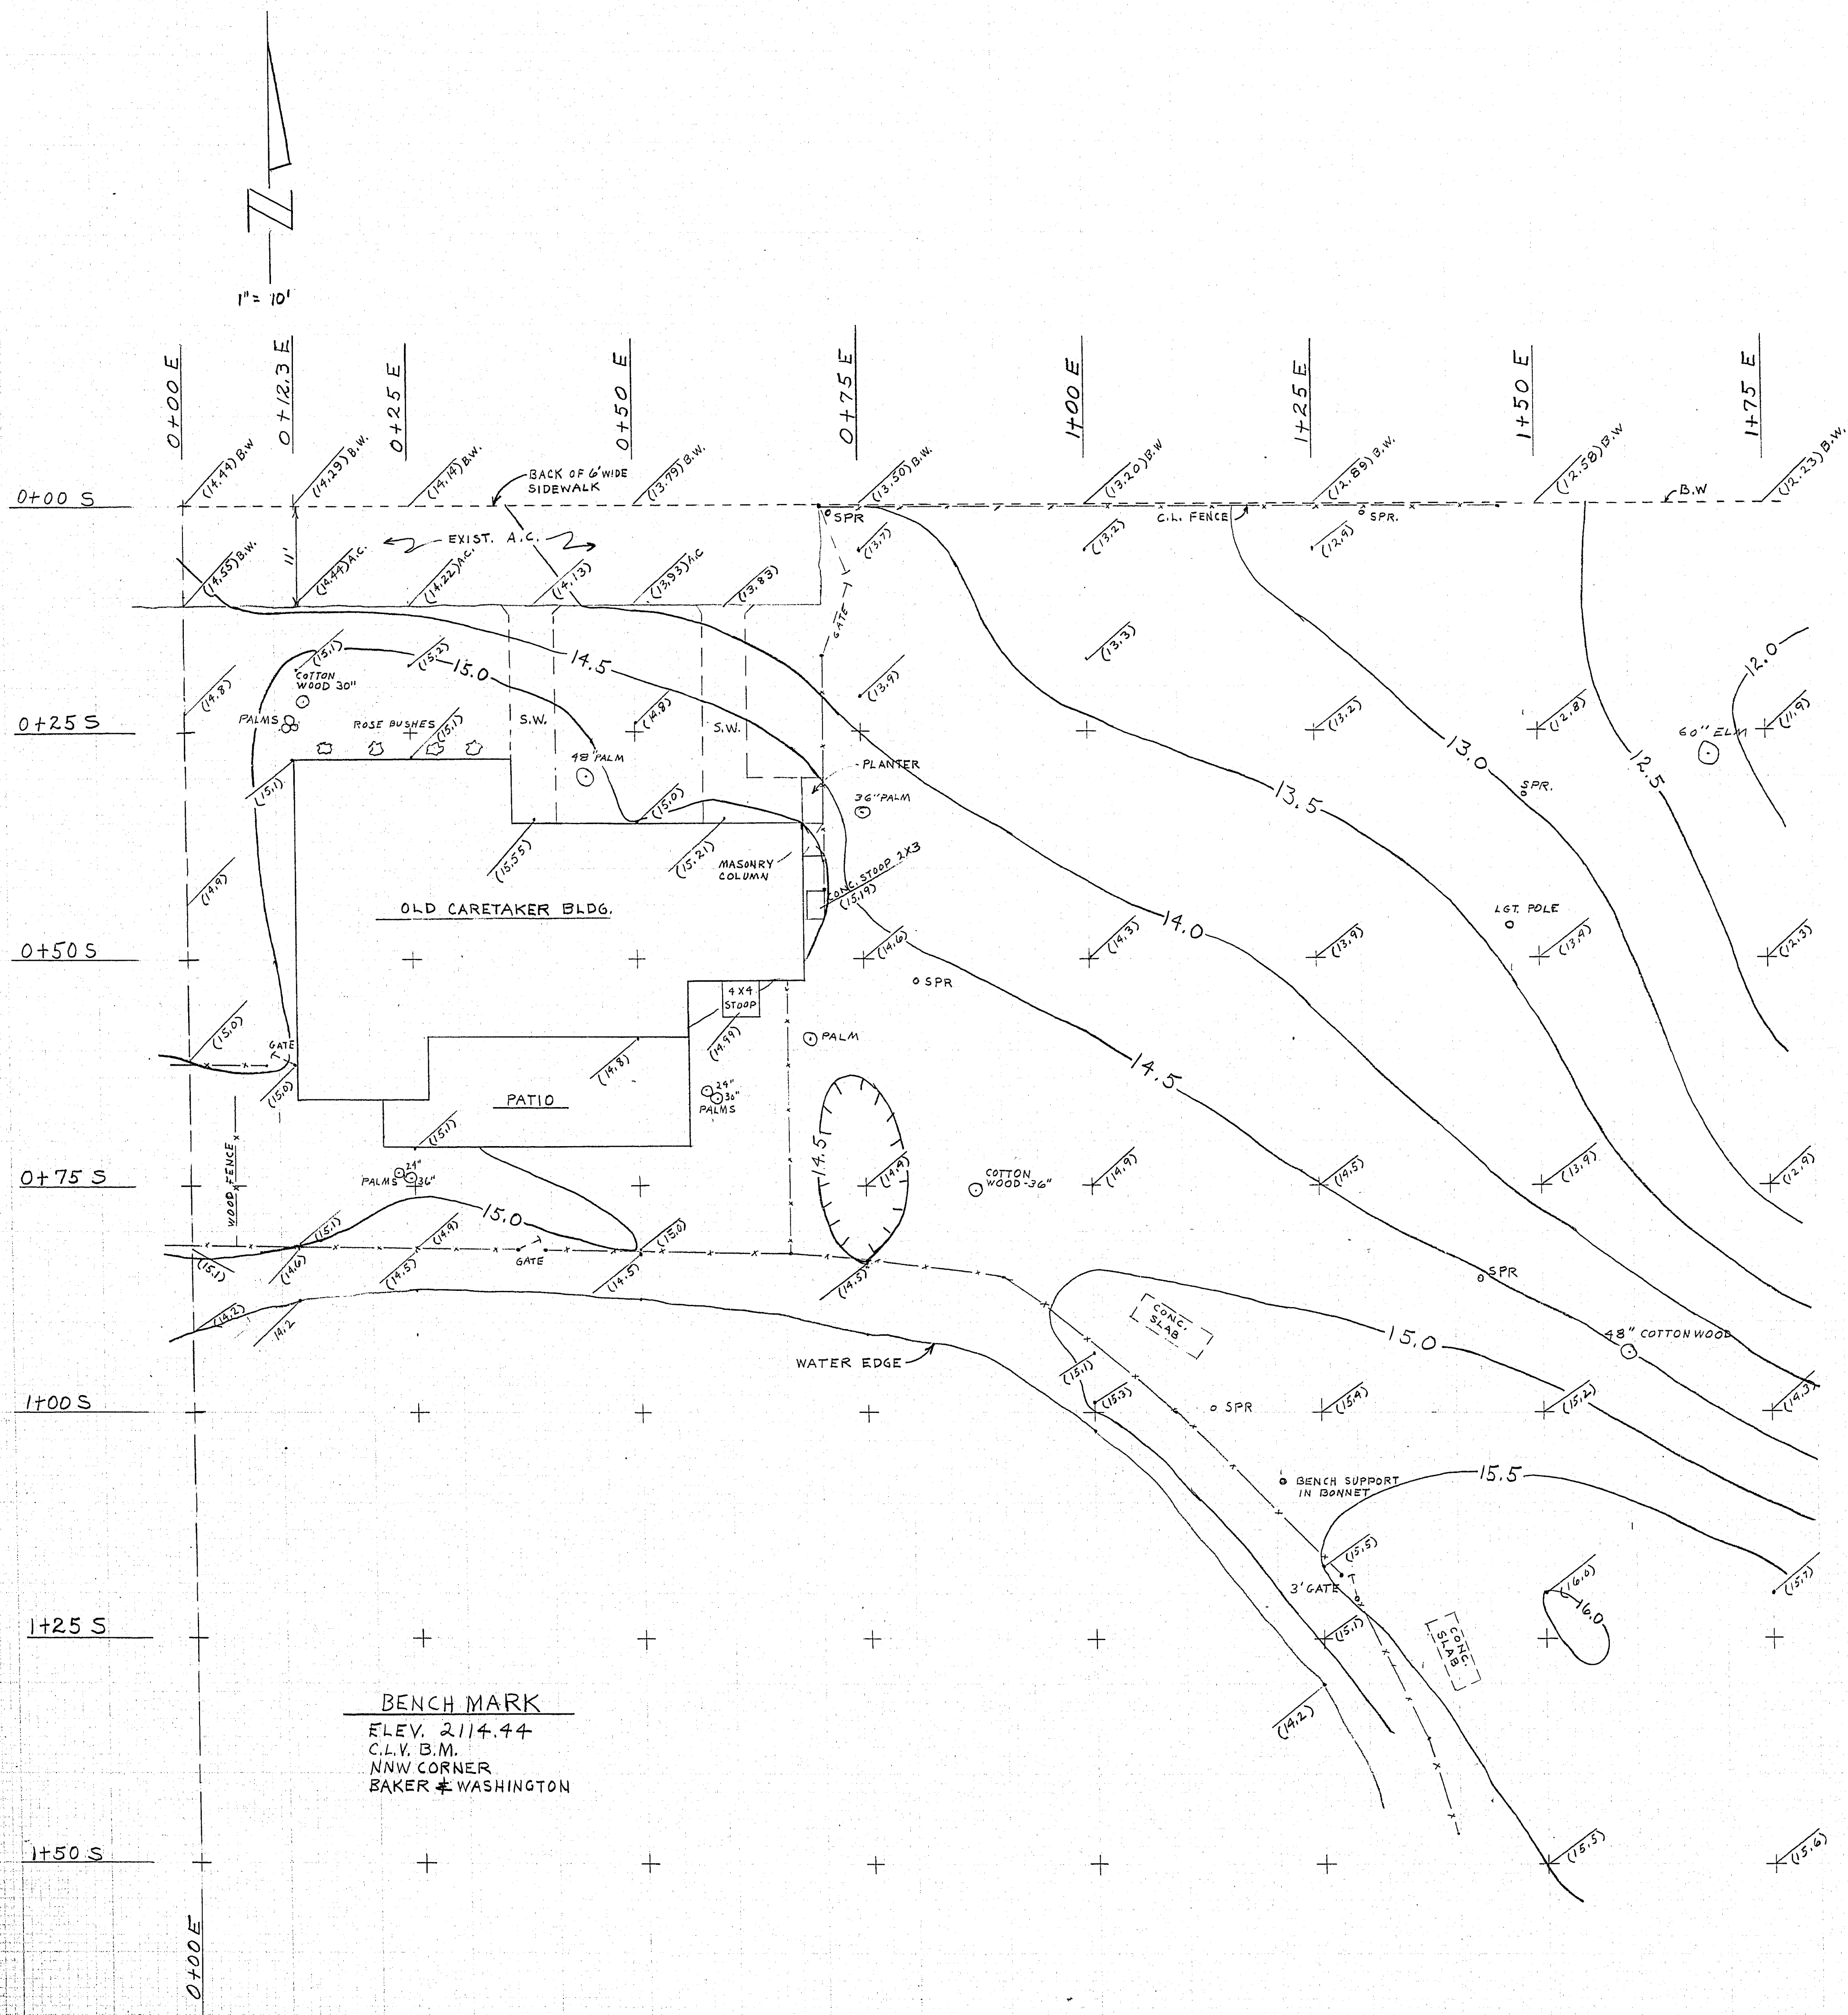

BENCH MARK
ELEV. 2114.44
C.L.V. B.M.
NNW CORNER
BAKER & WASHINGTON

 Drawing no. 650.19-36	Department of Public Services		Engineering Design Division	
	LORENZI PARK		AREA TOPO	
	ADAPTIVE FITNESS COURSE			
Scale (h) 1" = 10"		Scale (v) —		
Fid. bk. no. 83-2X		Date 8-8-83		
Design by		Drawn by ELLISON		
Approved by the City Engineer		Date		
Revisions		Date		