



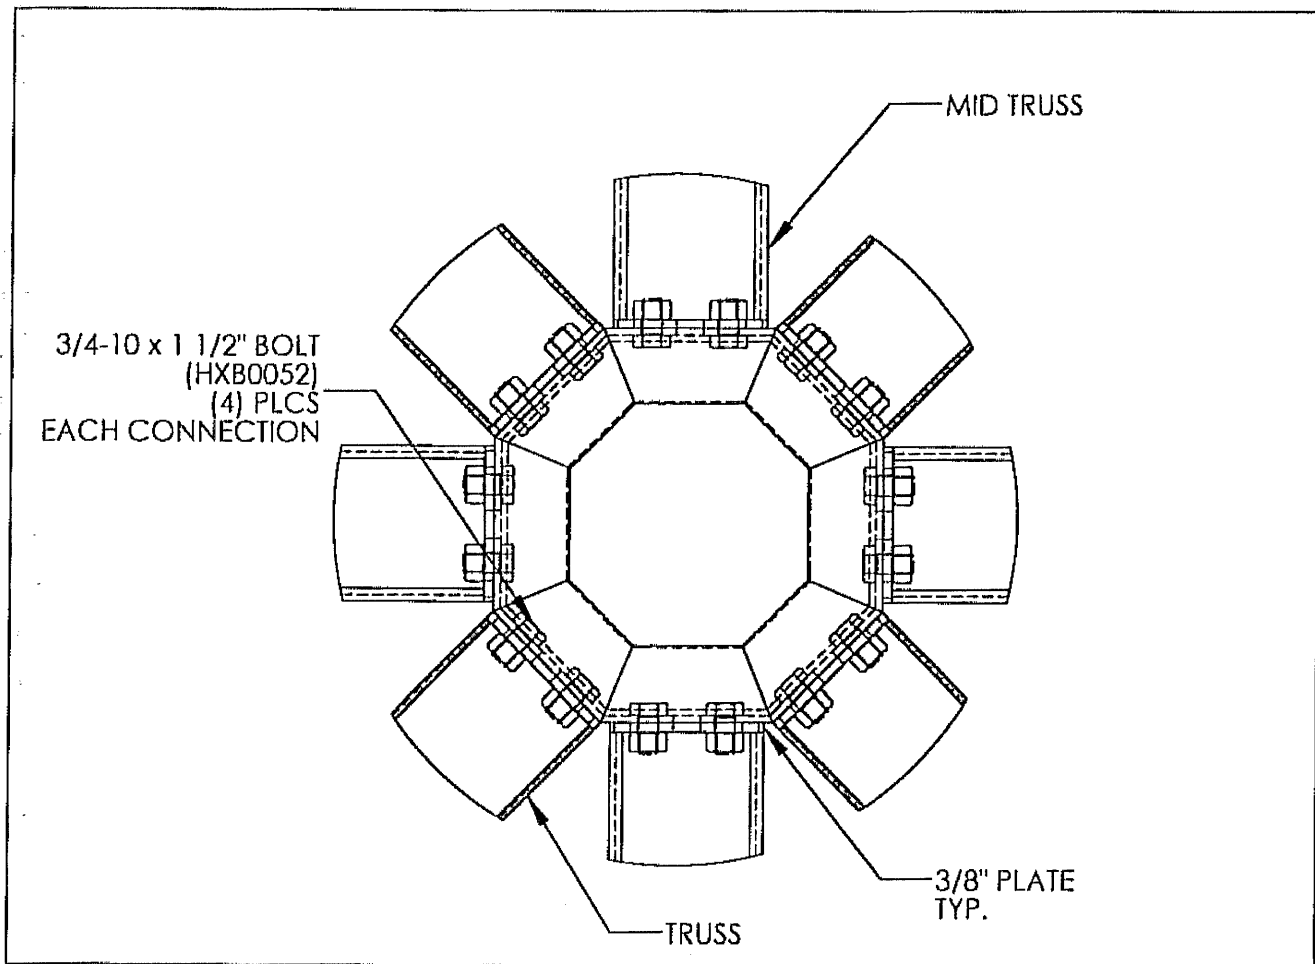

TRUSS CONNECTION @ COMPRESSION RING T-222

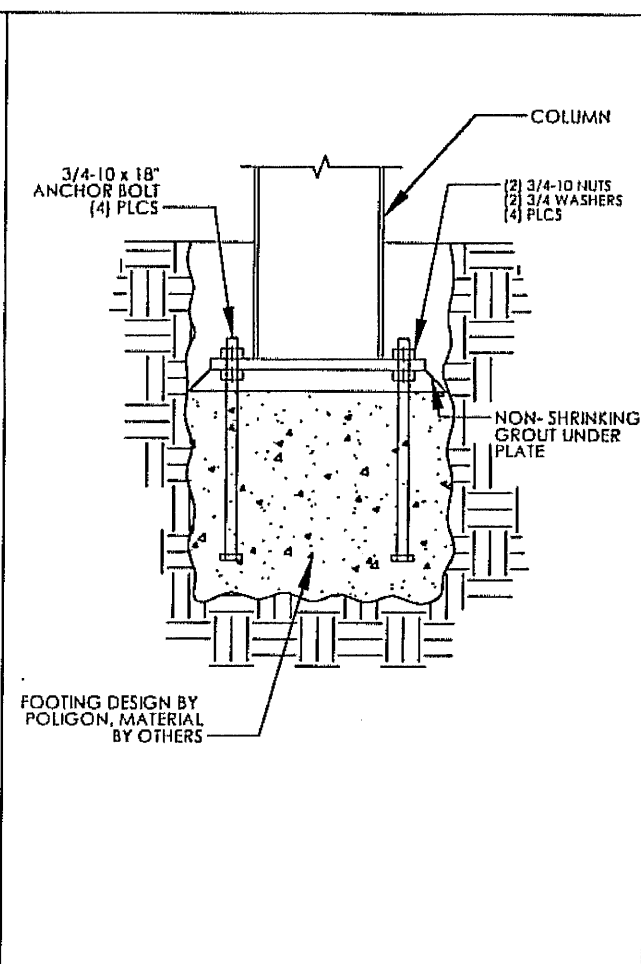

SECTION - ANCHOR BOLT AT COLUMN A-200


NOTES:
ALL HIGH STRENGTH BOLTS ARE A-325 BOLTS AND TO BE INSTALLED BY THE "TURN OF THE NUT" METHOD AS SPECIFIED IN THE 9TH EDITION OF THE AISC "SPECIFICATION FOR STRUCTURAL JOINTS USING ASTM A325 OR A490 BOLTS", SECTION 8 D (1). A-325 BOLTS MAY BE INSTALLED WITHOUT WASHERS WHEN TIGHTENED BY THE "TURN OF THE NUT" METHOD. IT IS THE RESPONSIBILITY OF THE ERECTOR TO INSURE PROPER TIGHTNESS.

INSPECTION OF THE HIGH STRENGTH BOLTING, IF REQUIRED SHALL BE IN ACCORDANCE WITH THE REQUIREMENTS OF THE GOVERNING CODE.


ERECTION OF THE FRAMING MEMBERS WILL REQUIRE THE MAIN COLUMNS TO BE PLUMB SQUARE AND TIGHTENED BEFORE INSTALLING THE PURLINS. PURLINS, IF REQUIRED, MUST BE PARALLEL TO THE EAVE BEAMS AND TENSION MEMBERS.

UNLESS THE BUILDING HAS A FACTORY APPLIED POWDERCOAT, E-COAT OR GALVANIZING, THE FRAME WILL BE PRIME PAINTED AND WILL BE REQUIRED TO BE FINISH PAINTED IN THE FIELD WITH ALL PAINT, MATERIALS AND LABOR NOT BY POLIGON (PORTERCORP, INC). REFER TO FINAL SALES ORDER.


TOUCH-UP PAINT MUST BE APPLIED TO ALL EXPOSED BOLTS & NUTS. PERIODIC TOUCH-UP AT THESE BOLTED CONNECTIONS IS A MUST.

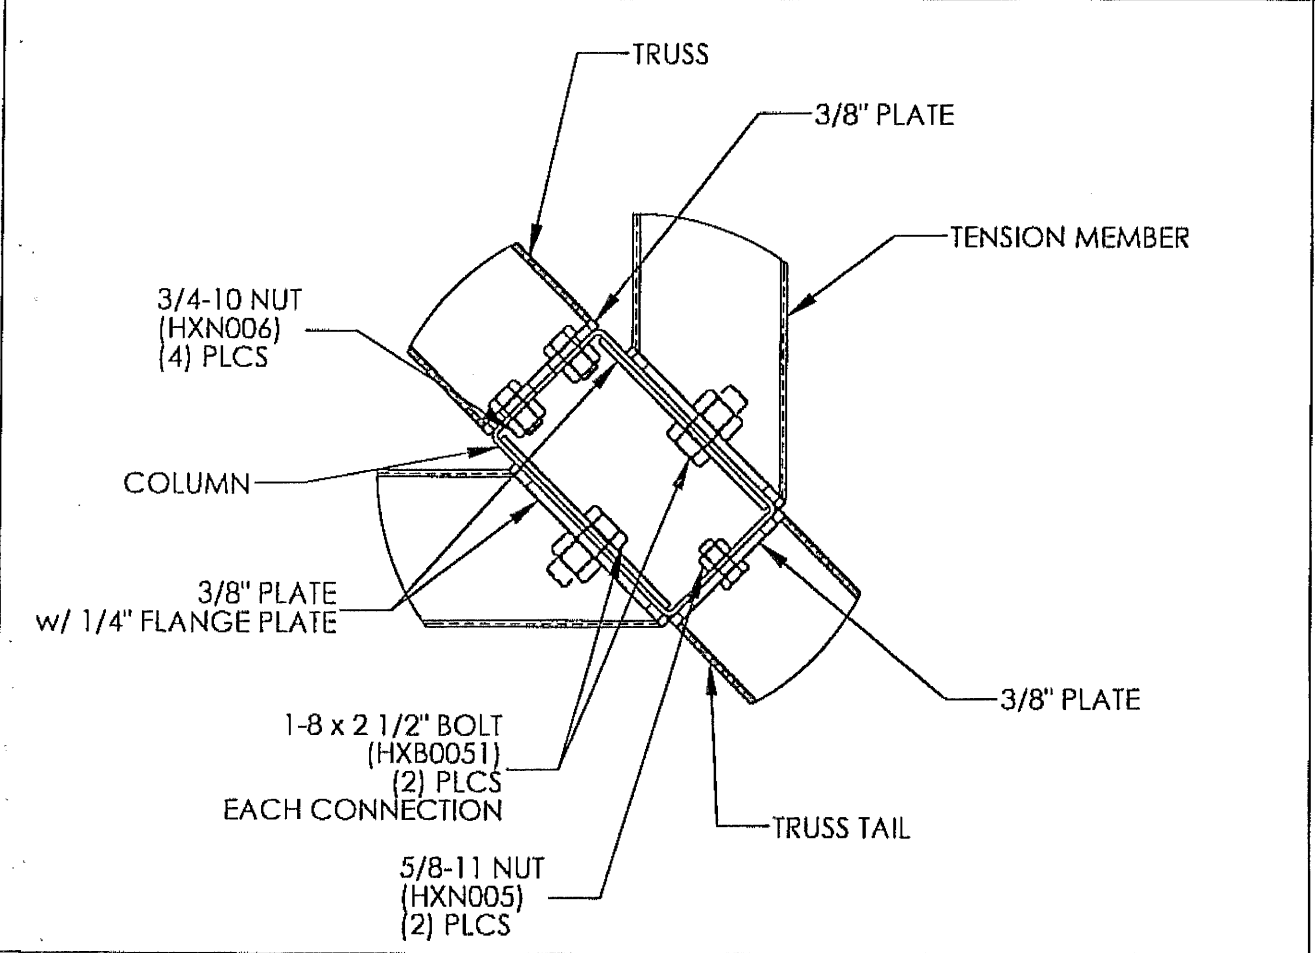

TENSION MEMBERS, TRUSS & TRUSS TAIL CONNECTIONS @ COLUMN C-240

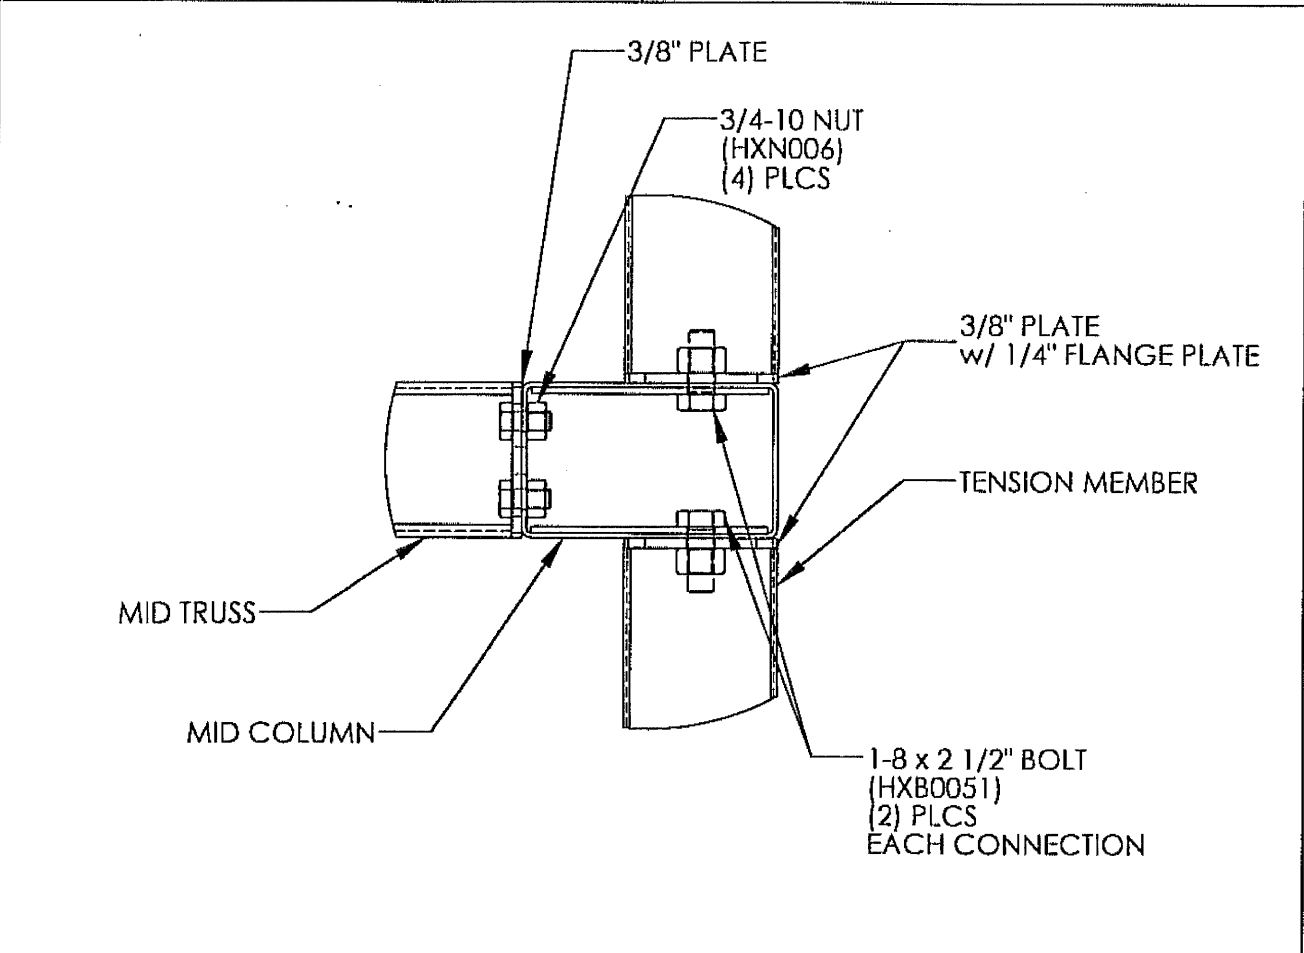

TENSION MEMBERS & TRUSS CONNECTIONS @ INTERMEDIATE COLUMN C-241

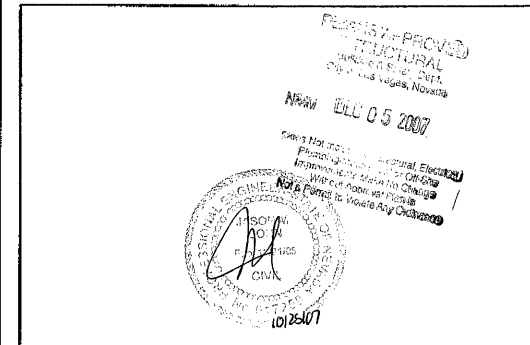

THIS SEAL PERTAINS ONLY TO THE MATERIALS SUPPLIED BY POLIGON. THIS SEAL DOES NOT SERVE AS - OR REPRESENT - THE PROJECT ENGINEER OF RECORD AND SHALL NOT BE CONSTRUED AS SUCH.

PATENTED AND/OR PATENTS PENDING COPYRIGHT 2006 PORTERCORP HOLLAND, MI 49424

PROJECT: LORENZI PARK
PROJECT LOCATION: LAS VEGAS, NV
DRAWING: FRAME CONNECTION DETAILS
SHEET: SS2.1

CREATION DATE: 4/14/2007
JOB NO: 43293
DRAWN BY: betbol
REV LEVEL: A14
SCALE: 1:1
PRINT DATE: 10/17/2007

poligon® 800-354-7721
www.poligon.com
by PORTERCORP
PORTERCORP 4240 N. 136th AVE HOLLAND, MI 49424