
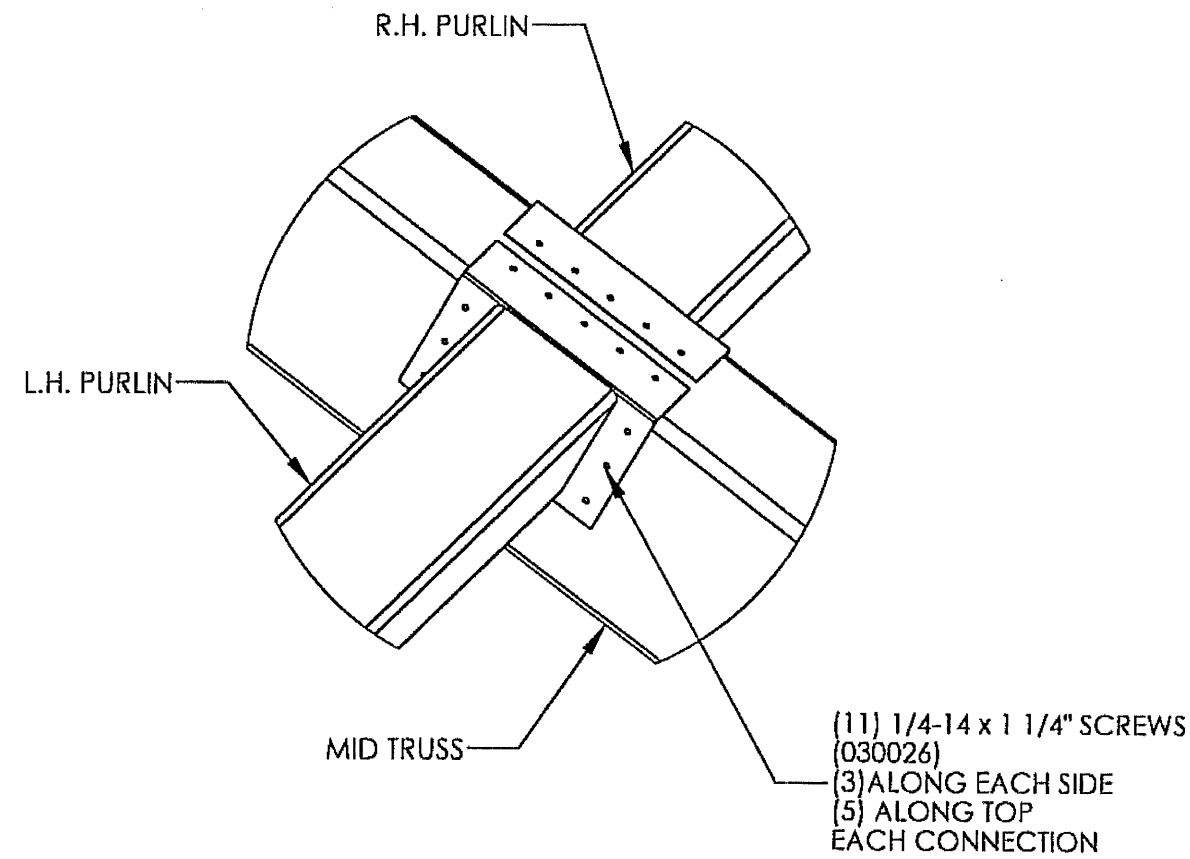


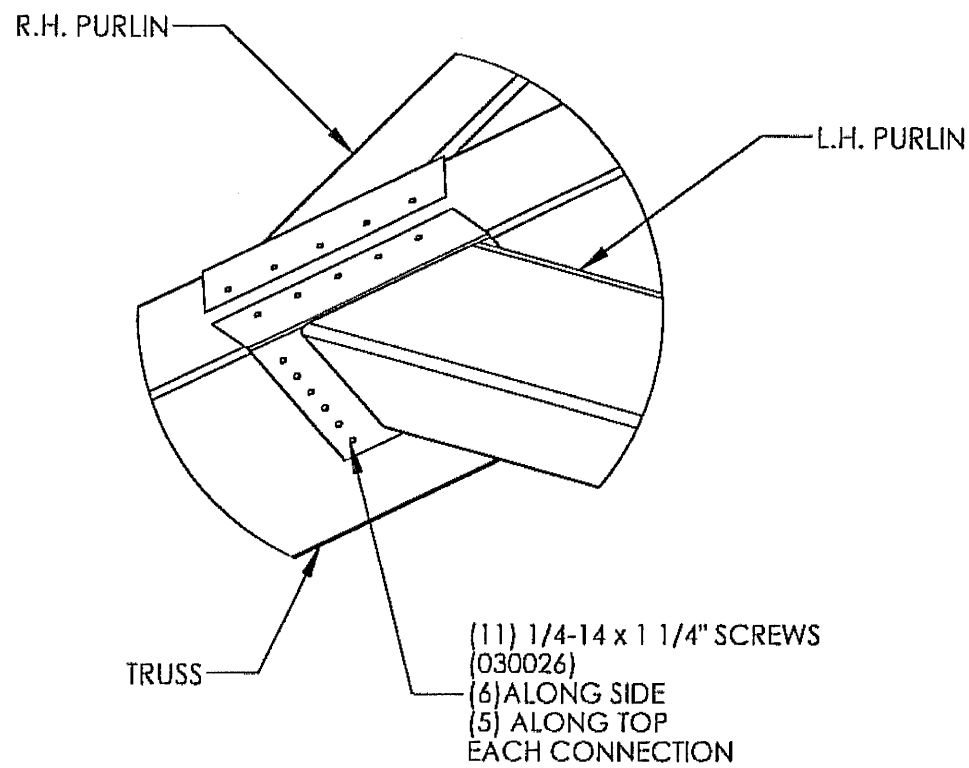


PURLIN CONNECTIONS @ TRUSS

P-100


PURLIN CONNECTIONS @ TRUSS

P-200

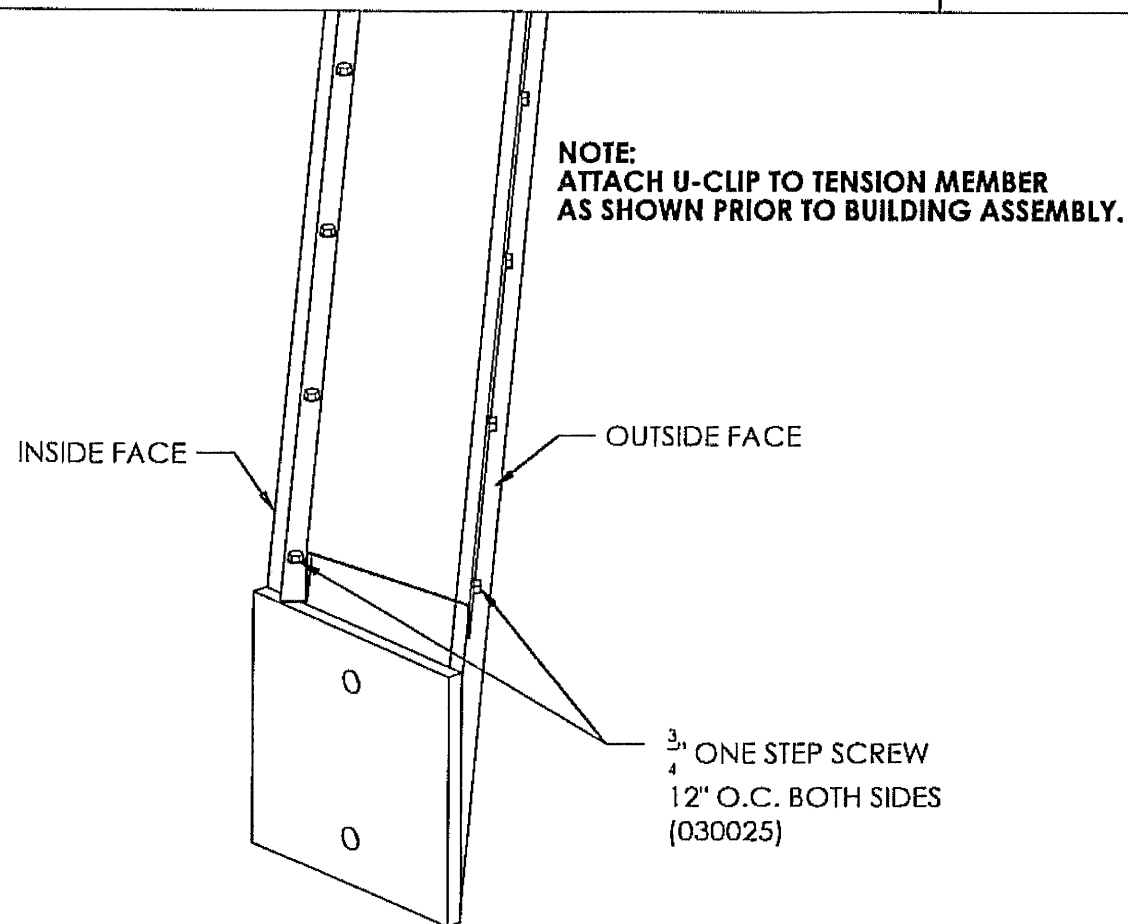

U-CLIP CONNECTION AT
T-MEMBER/C-MEMBER

UC-100

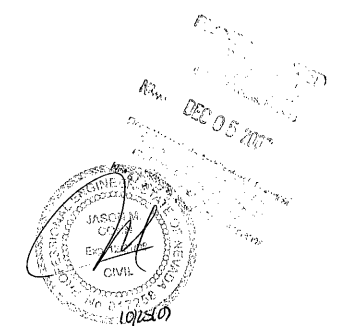

THIS SEAL PERTAINS ONLY TO THE MATERIALS SUPPLIED BY POLYGON.
THIS SEAL DOES NOT SERVE AS - OR REPRESENT - THE PROJECT
ENGINEER OF RECORD AND SHALL NOT BE CONSTRUED AS SUCH.