



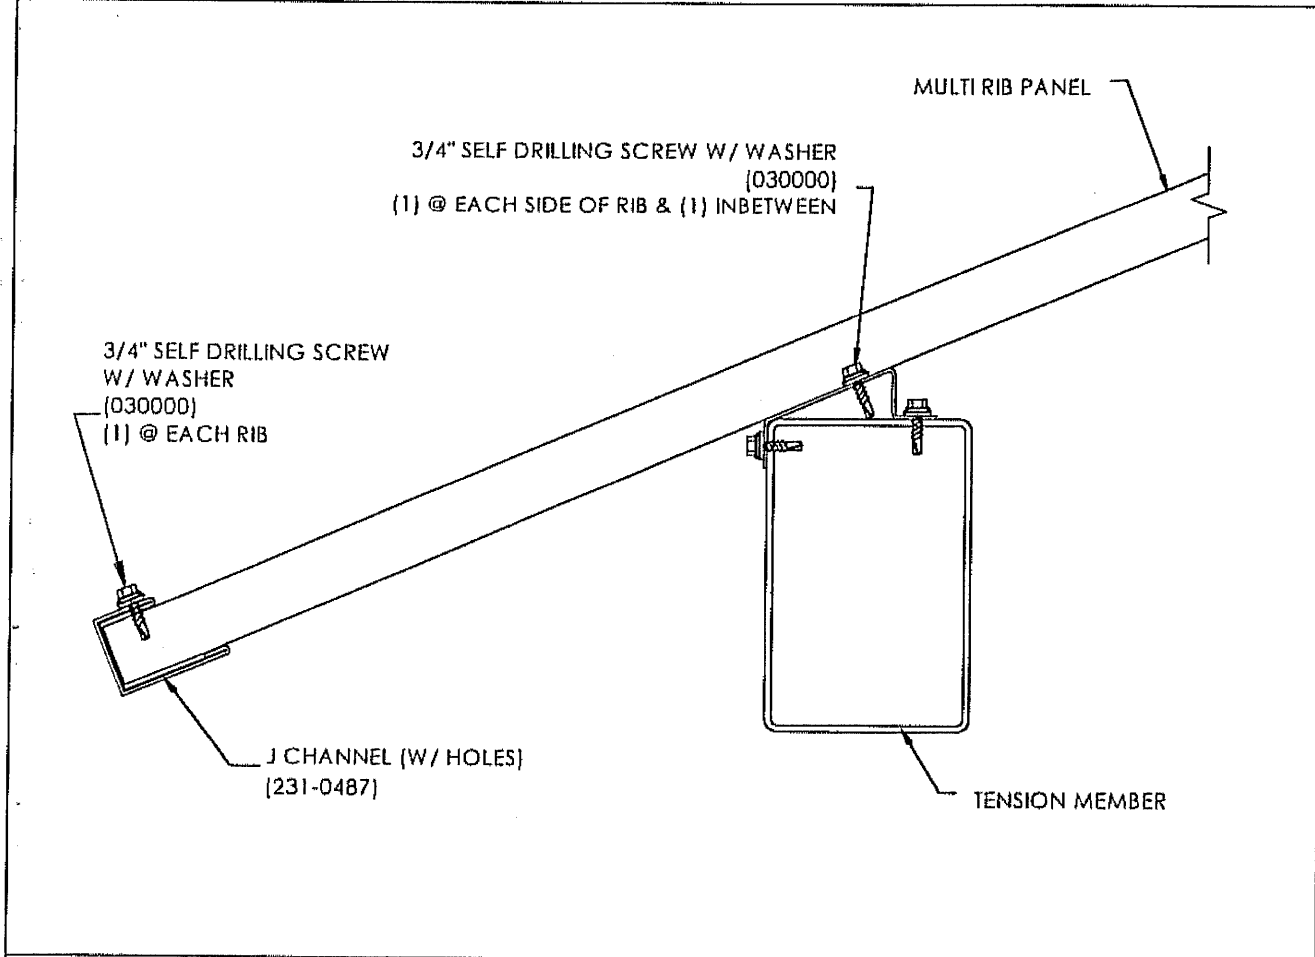


SECTION @ EAVE

MR-100

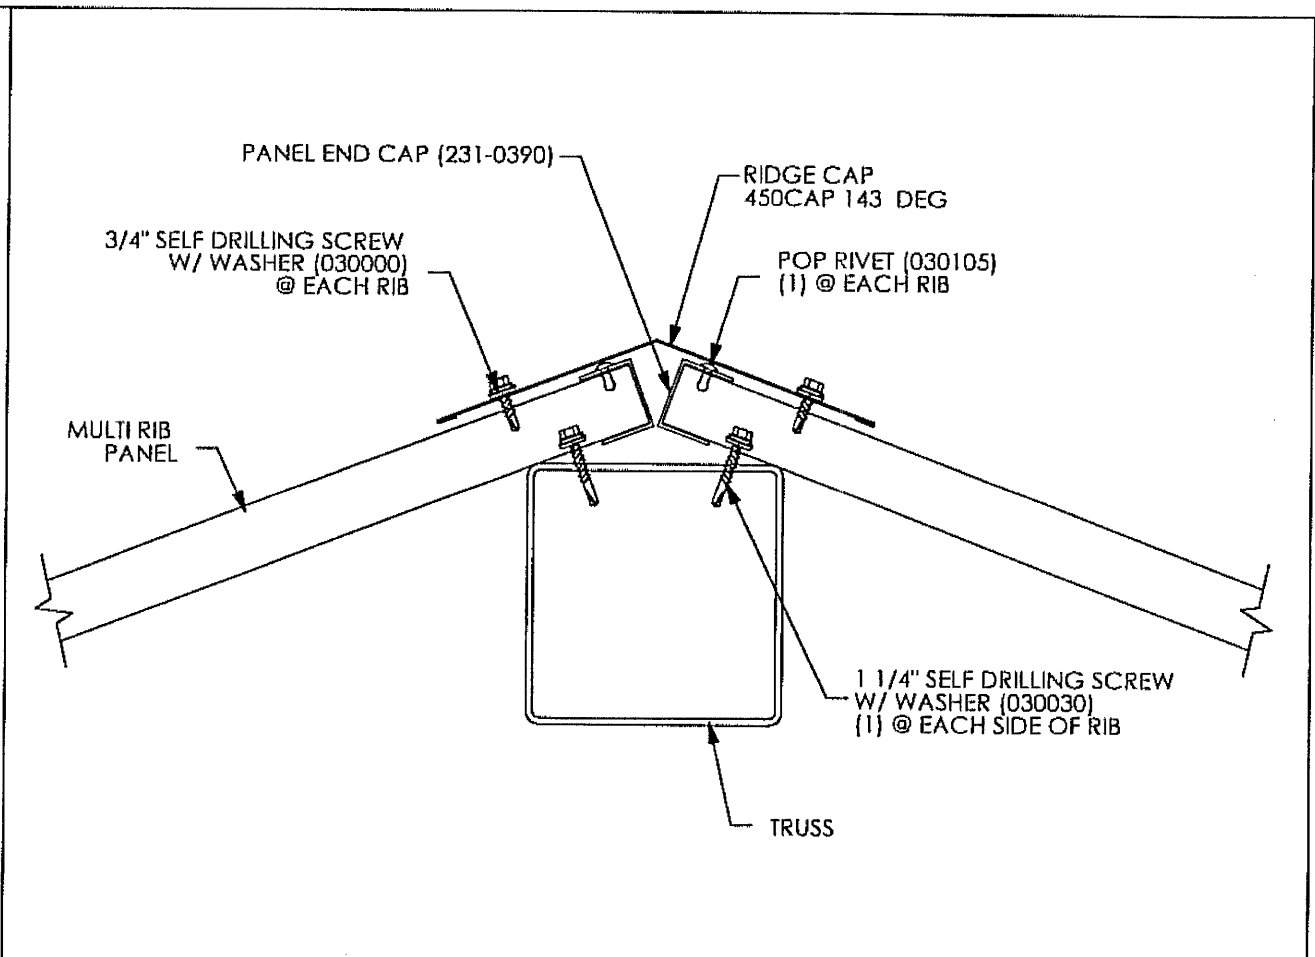


SECTION @ TRUSS

MR-300

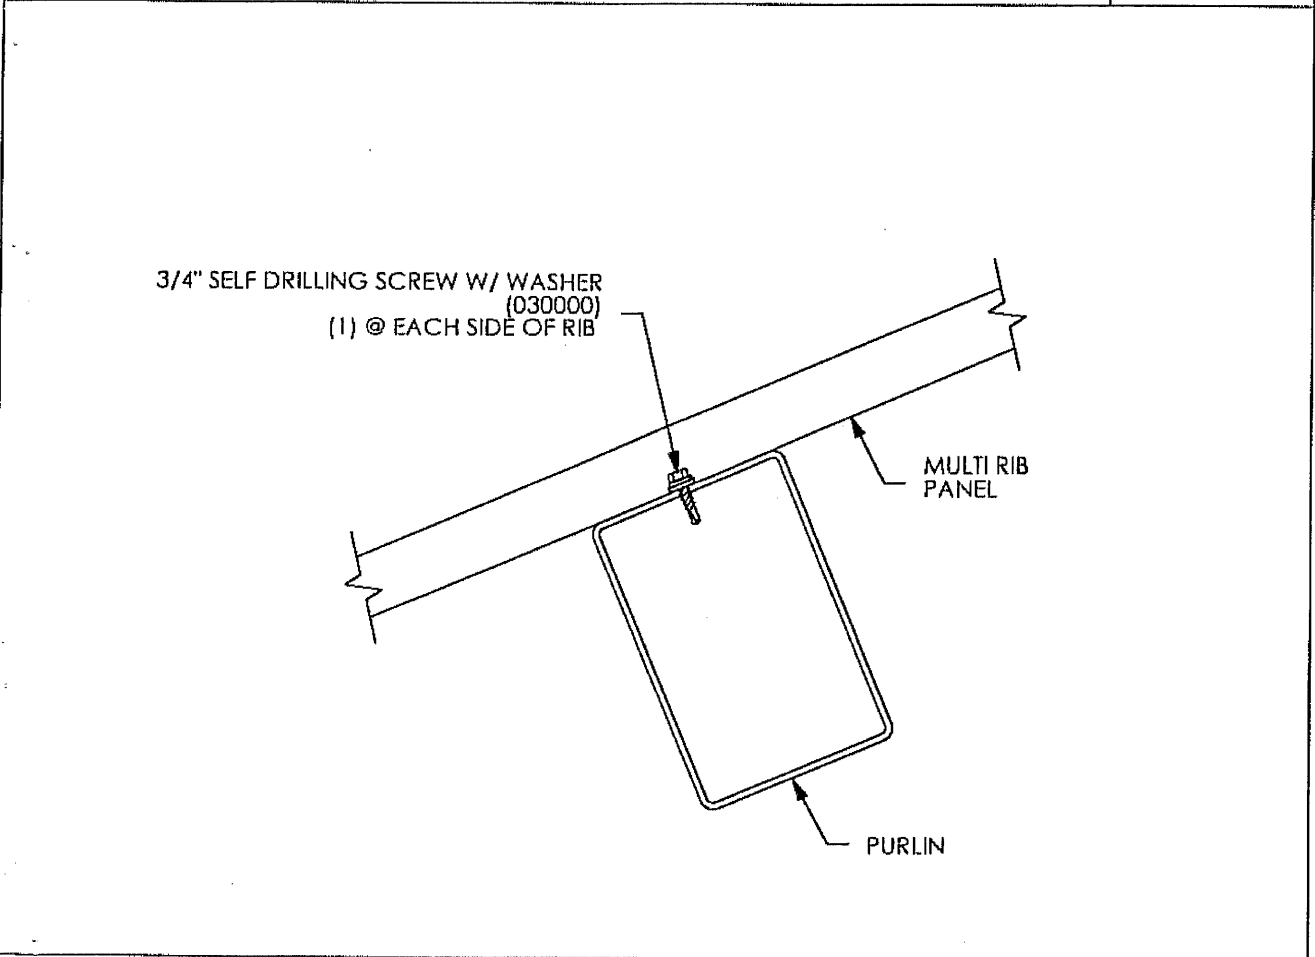

SECTION @ PURLIN

MR-600

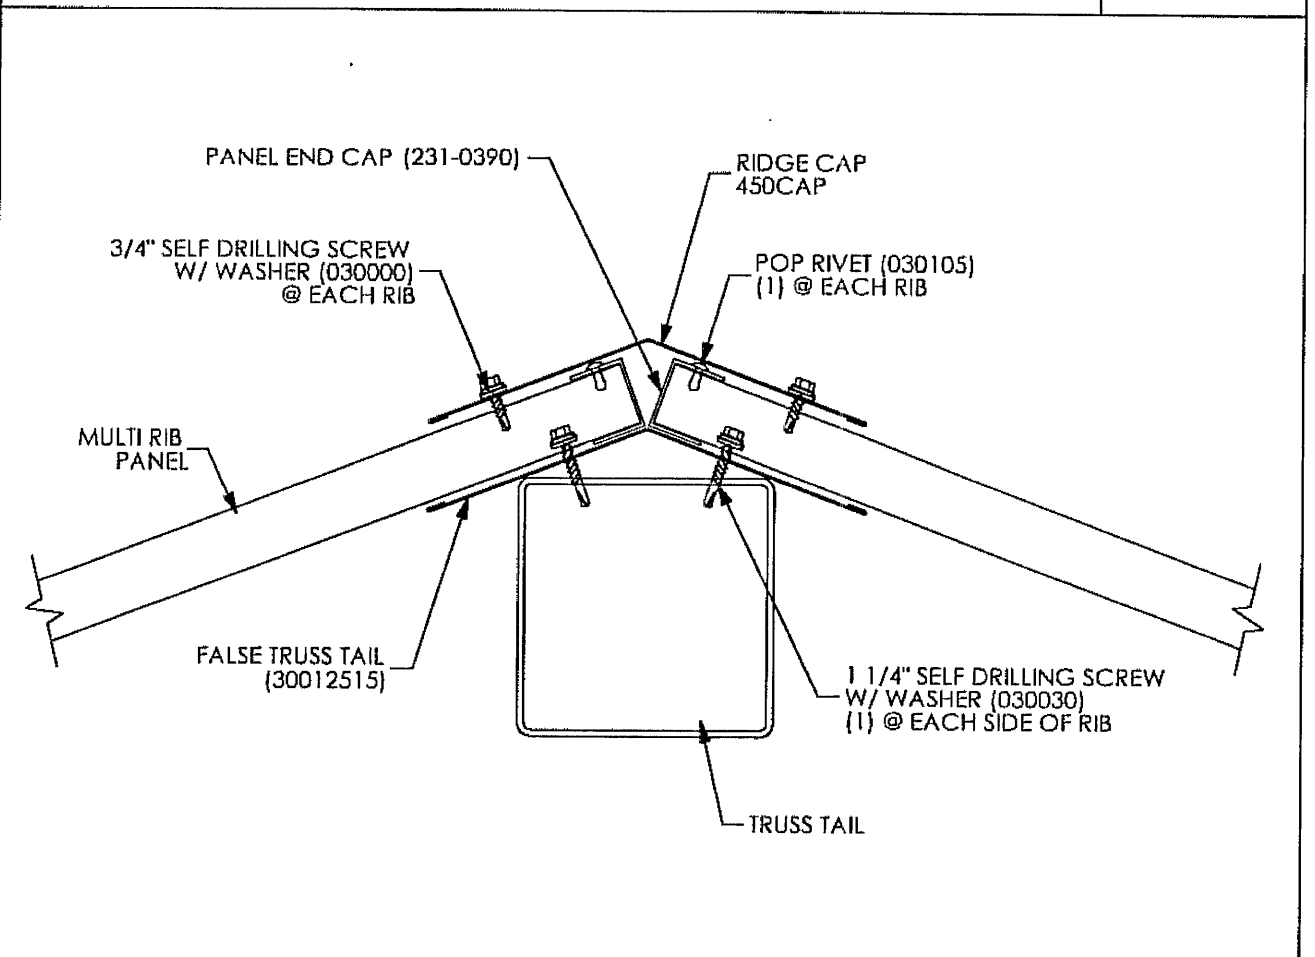

SECTION @ TRUSS TAIL

MR-800


NOTE:
ATTACH ROOF PEAK CAP TO RIBS &
RIDGE CAP WITH 3/4" SELF DRILLING
SCREW. (030030)



030000
#12-14x3/4" SELF DRILLING SCREW.




030030
#12-14x1 1/4" SELF DRILLING
SCREW.
(NOTE: USE ONLY TO FASTEN ROOF
AT THE RIDGE TO THE TRUSS OR
RIDGE BEAM.)

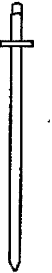

030105
1/8"x" POP RIVET
USE TO ATTACH THE COVER
PLATES.

NOTE:
ALL MATERIALS ARE CALLED
OUT ON SHEET 4.

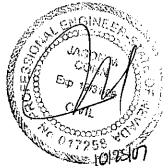

PATENTED AND/OR PATENTS PENDING COPYRIGHT 2004 PORTERCORP HOLLAND, MI 49424

PROJECT: LORENZI PARK

PROJECT LOCATION: LAS VEGAS, NV

DRAWING: ROOF CONNECTION DETAILS

CAD MODEL: SQR-50MR-B1-43293

CREATION DATE: 4/14/2007

JOE NO: 43293

DRAWN BY: belbol

REV LEVEL: A 14

SCALE: 1:64

poligon[®]
ARCHITECTURE

800-354-7721
www.poligon.com

by PORTERCORP

PORTERCORP 4240 N. 136th AVE HOLLAND, MI 49424

SHEET

SS4.1

THIS SEAL PERTAINS ONLY TO THE MATERIALS SUPPLIED BY POLYGON.
THIS SEAL DOES NOT SERVE AS - OR REPRESENT - THE PROJECT
ENGINEER OF RECORD AND SHALL NOT BE CONSTRUED AS SUCH.