

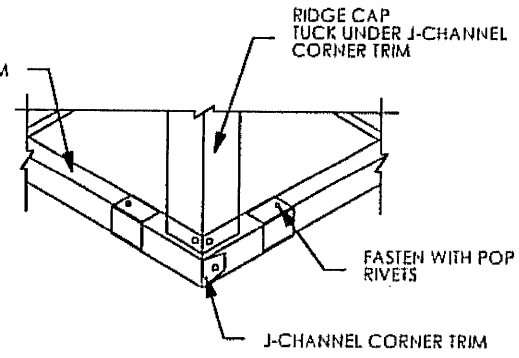
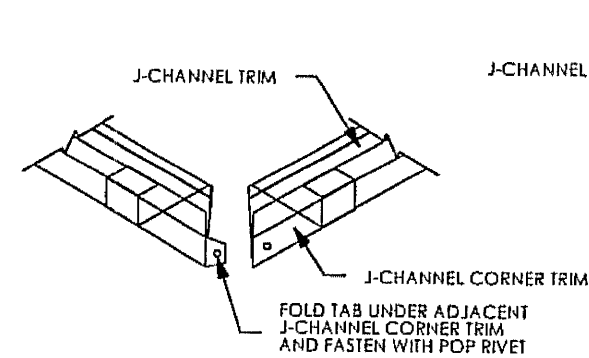
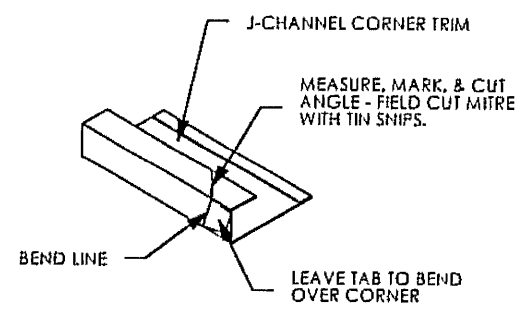


J-CHANNEL CORNER TRIM CONNECTION DETAILS

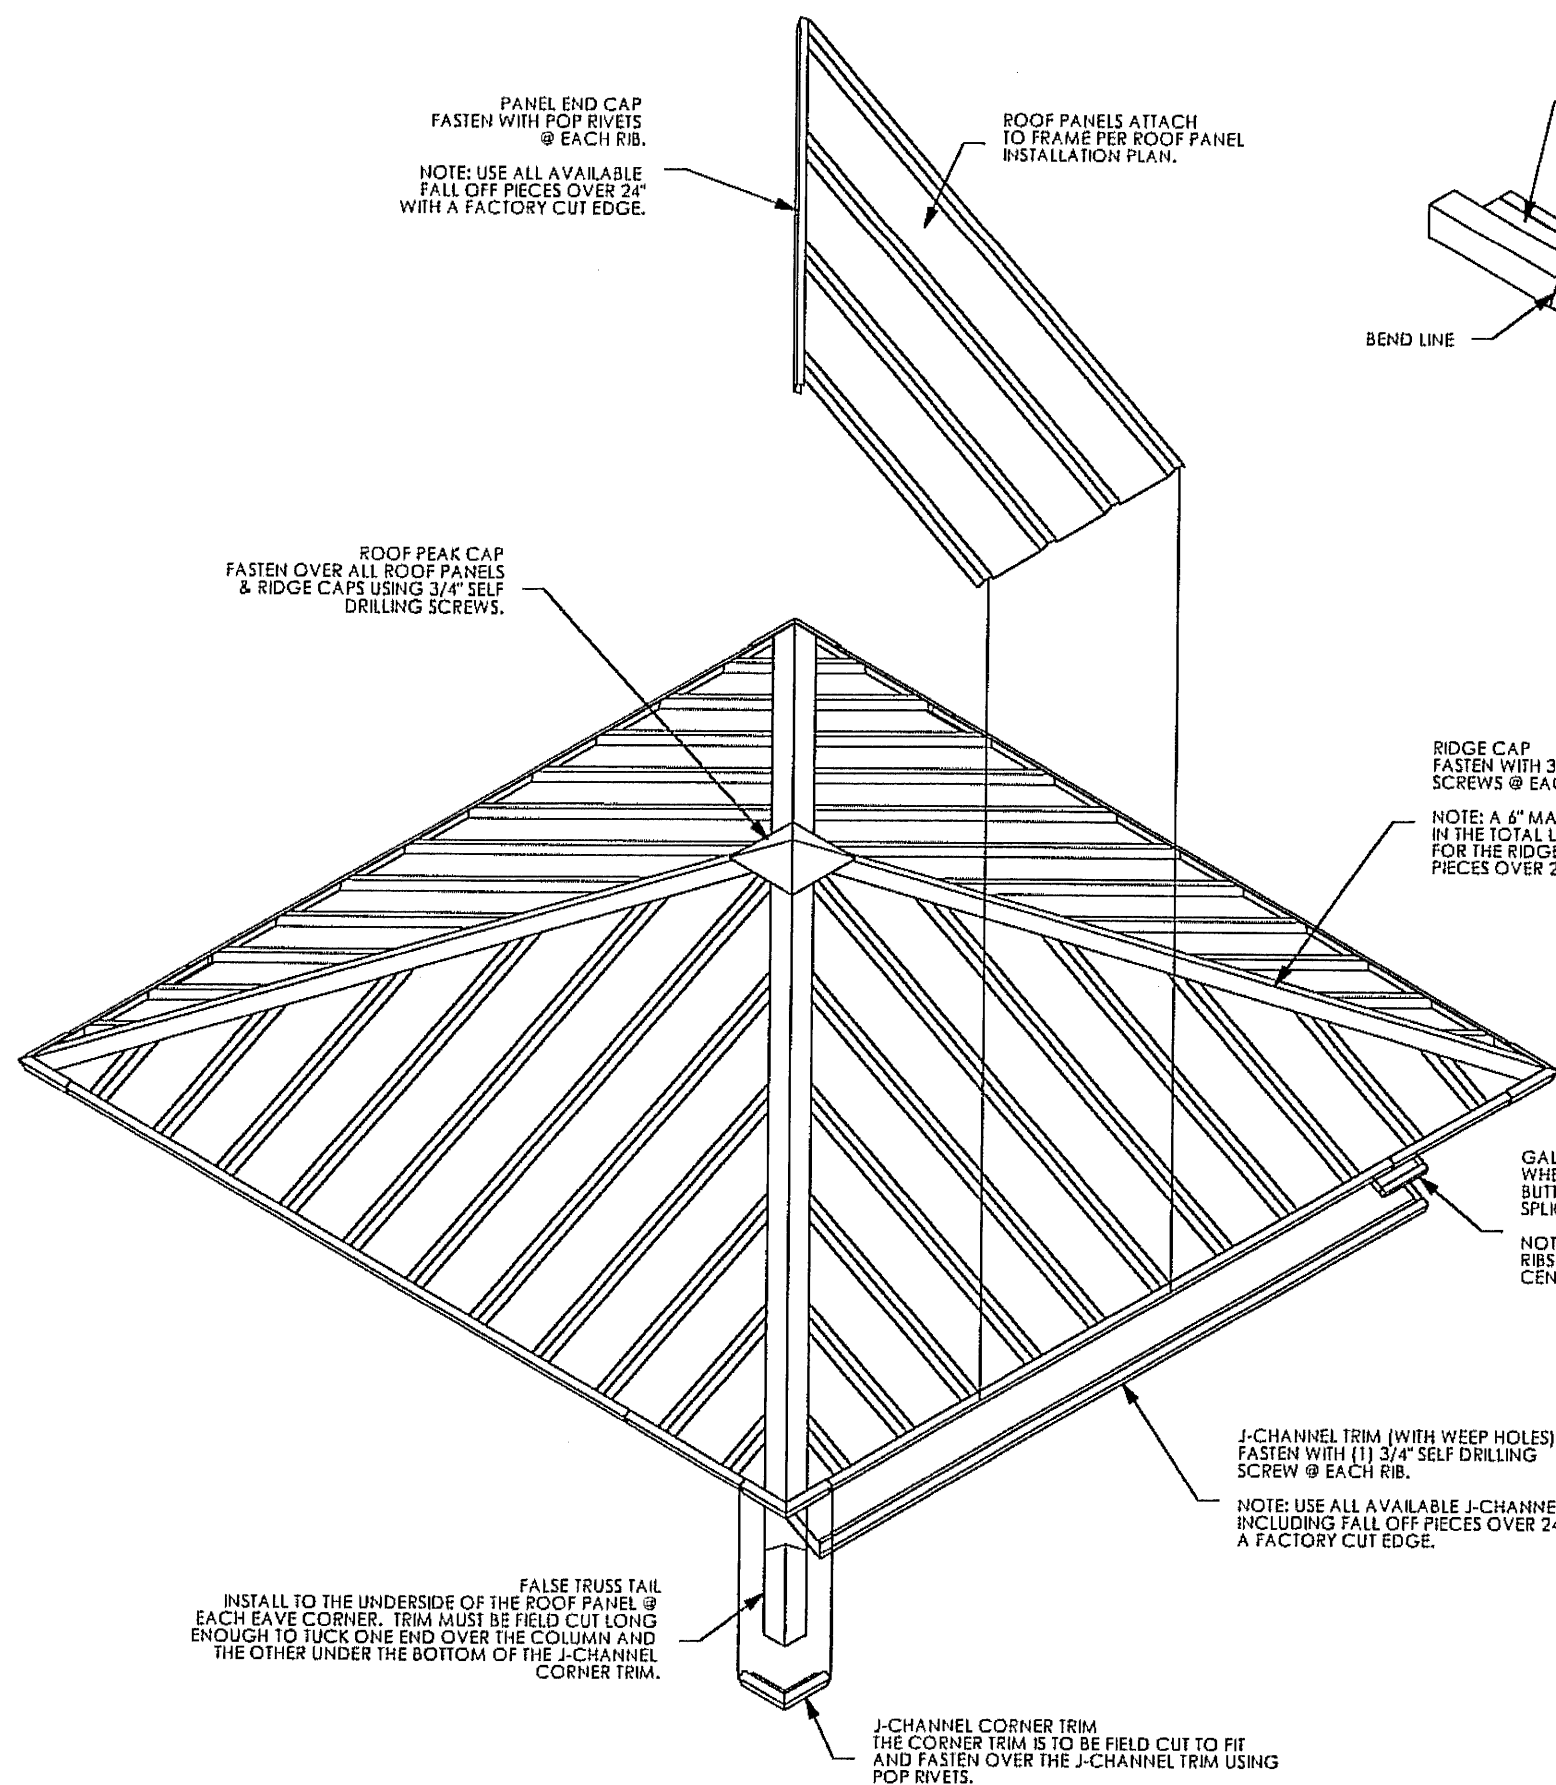

TRIM PIECE DESCRIPTIONS

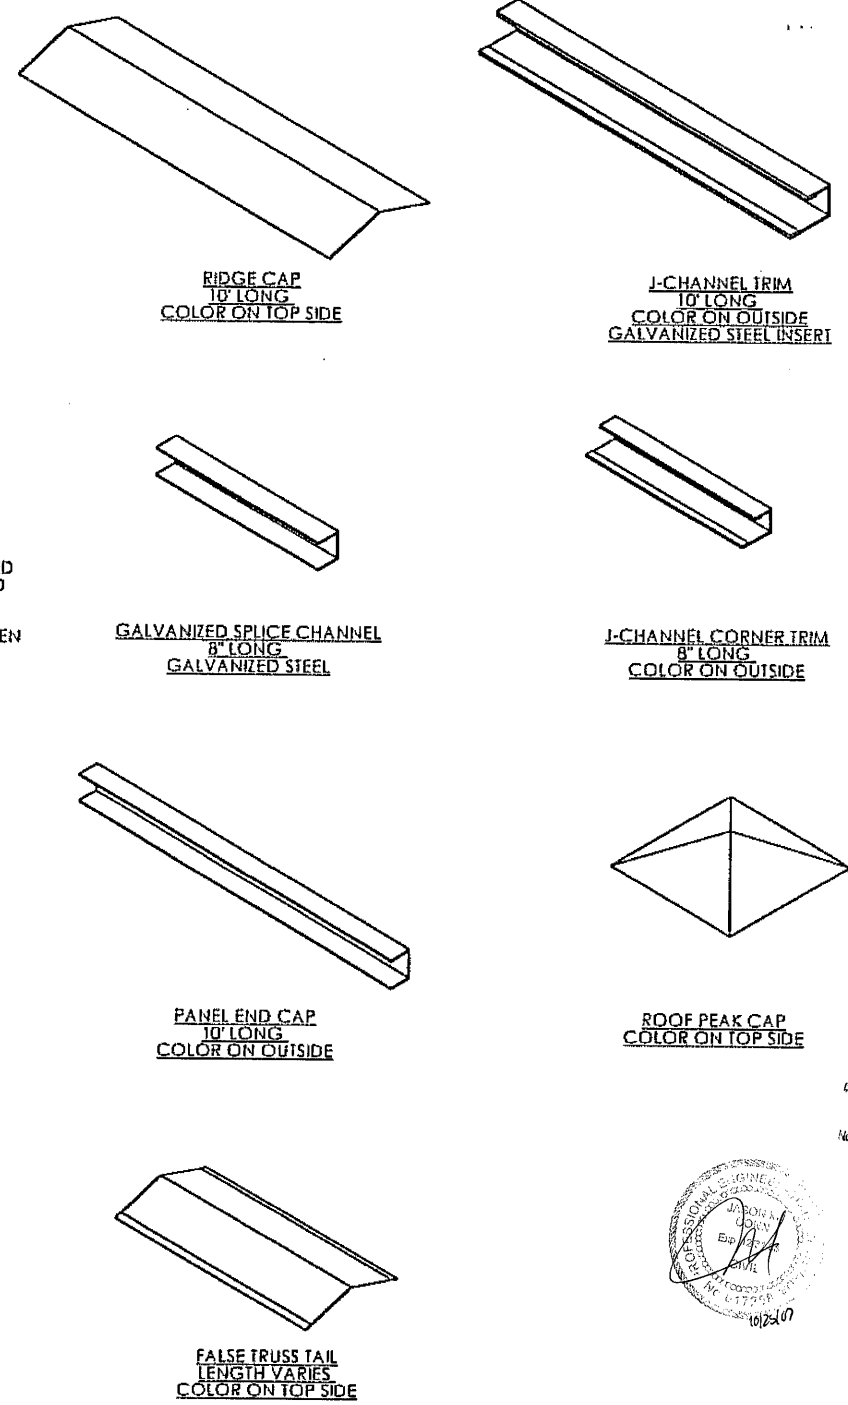

NOTE: REMOVE ALL PROTECTIVE PLASTIC FROM TRIM PARTS BEFORE INSTALLING.

NOTE: FOR SECTION VIEWS OF THE ROOF, REFER TO THE ROOF CONNECTION DETAIL SHEET.

poligon[®] 800-354-7721
www.poligon.com

by PORTERCORP

PORTERCORP 4240 N. 136th AVE HOLLAND, MI 49424

PRINT DATE:	10/17/2007
DRAWN BY:	beibol
CREATION DATE:	4/14/2007
REV LEVEL:	A14
JOB NO:	43293
CAD MODEL:	SQR-50MR-B1-43293

PROJECT: LORENZI PARK

PROJECT LOCATION: LAS VEGAS, NV

DRAWING: ROOF INSTALLATION

PLANS APPROVED
STRUCTURAL
Engineering & Surveying
City of Las Vegas, Nevada
11/15/07 DEC 05 2007
Does Not Include Annotations, Electrical
Impressions, or Seal for Use
Without Approval of
Not a Part of the Original Plans

PATENTED AND/OR PATENTS PENDING COPYRIGHT 2006 PORTERCORP HOLLAND, MI 49424

SHEET
SS4.2