




A HANDICAP SIGN
NOT TO SCALE

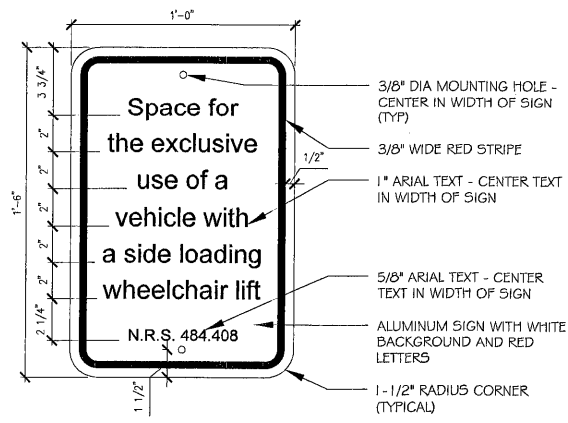

B EXCLUSIVE HANDICAP SIGN
NOT TO SCALE

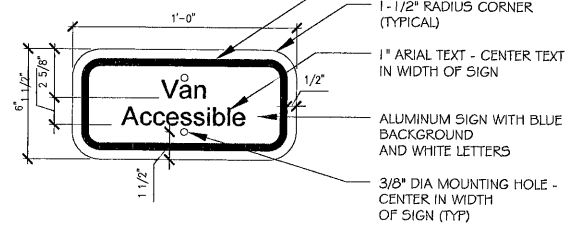


C VAN ACCESSIBLE HANDICAP SIGN
NOT TO SCALE

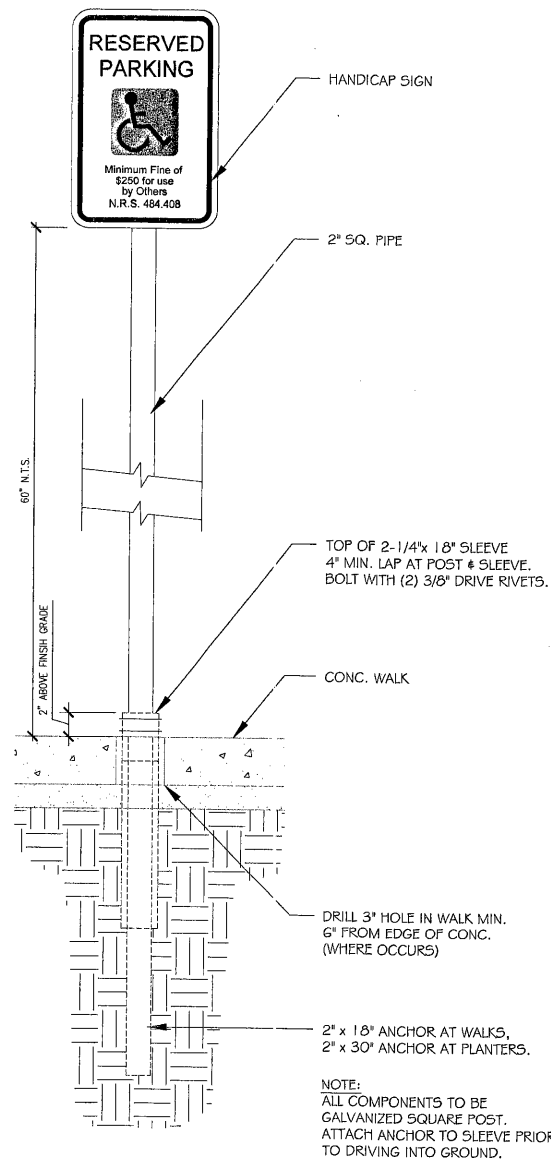


D HANDICAP PARKING SIGNAGE
NOT TO SCALE

NOTE:
PER CLV MUNICIPAL CODE, TITLE 11, CH 10, SECT 170, A PARKING SPACE FOR A SIDE-LOADING WHEEL CHAIR LIFT, MUST HAVE THE SPACE IMMEDIATELY ADJACENT TO IT INTENDED FOR THE USE IN THE LOADING & UNLOADING OF A WHEELCHAIR. THIS SPACE SHALL HAVE A SIGN STATING "NO PARKING", THE BOTTOM OF WHICH SHALL BE NOT LESS THAN 60" ABOVE THE GROUND.

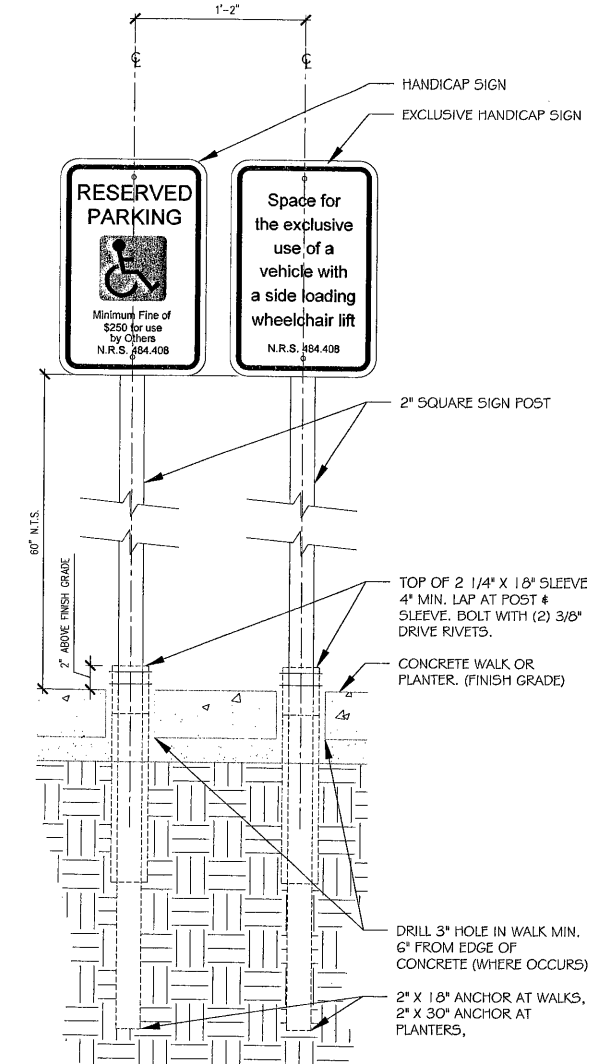


E EXCLUSIVE HANDICAP PARKING SIGNAGE
NOT TO SCALE

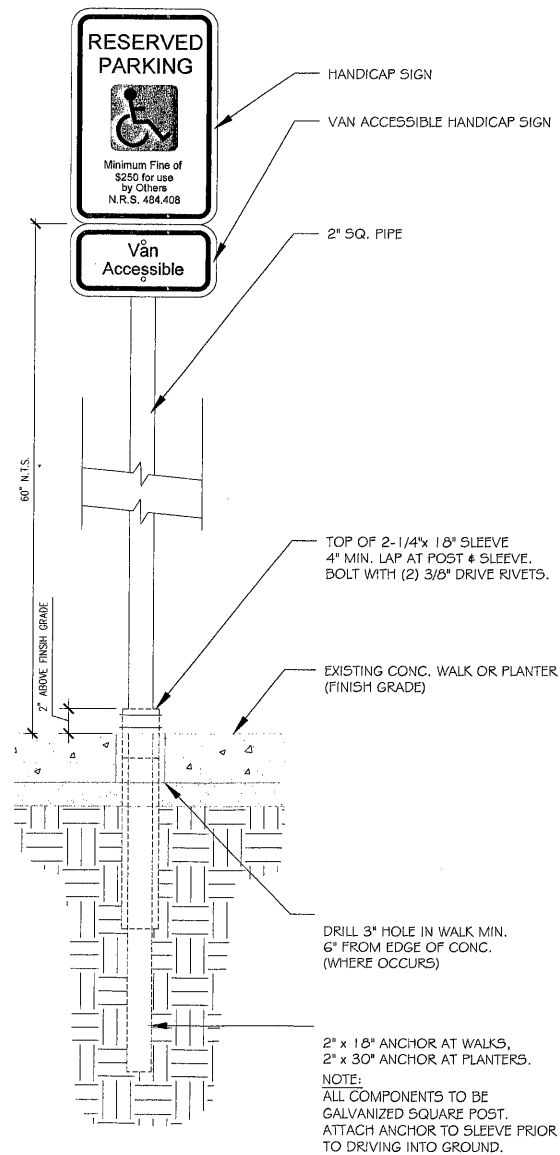


F VAN ACCESSIBLE HANDICAP PARKING SIGNAGE
NOT TO SCALE

NOTES:
1. SIGN SHALL BE PAINTED WHITE WITH 1" BLACK BORDER
2. ALL SIGN LETTERING TO BE PAINTED BLACK. STYLE 1 TO BE SWIS721 LT EX BT. (LIGHT). STYLE 2 TO BE SWIS 721 BLK EX BT. (BOLD)
3. SIGN SHALL BE PLACED SO AS NOT TO OBSTRUCT VEHICULAR SIGHT LINES AND SHALL NOT OBSTRUCT ANY PEDESTRIAN WAY
4. FINAL SIGN DESIGN AND LOCATIONS SHALL BE APPROVED BY THE OWNER'S REPRESENTATIVE PRIOR TO INSTALLATION.

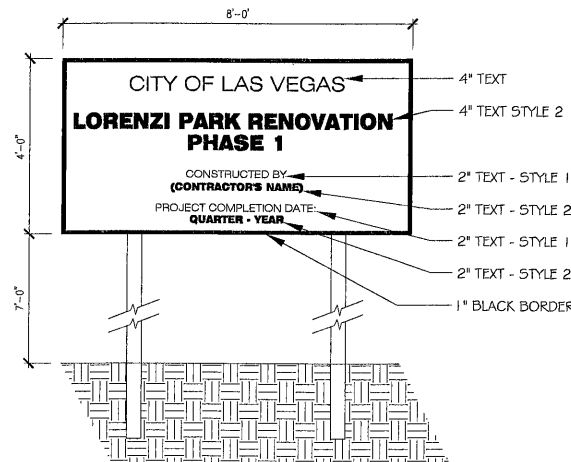

G PROJECT IDENTIFICATION SIGN
NOT TO SCALE

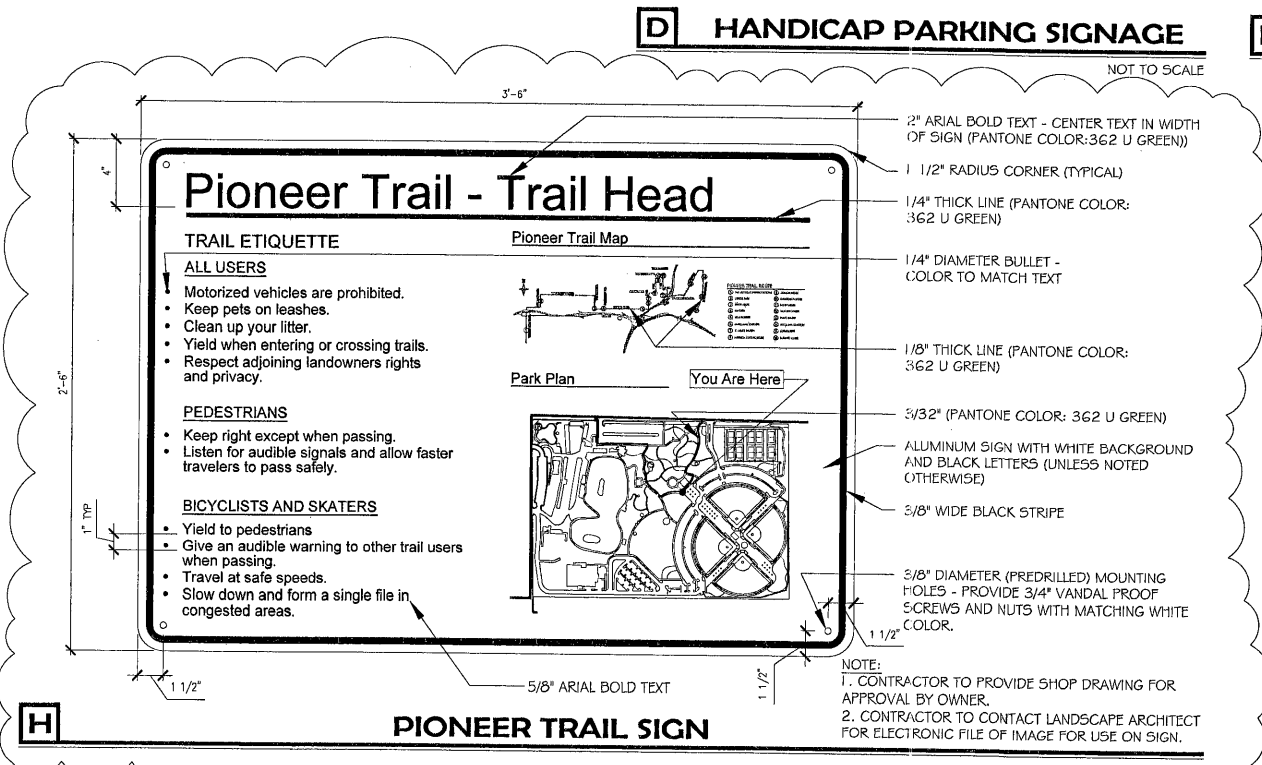

H PIONEER TRAIL SIGN
NOT TO SCALE

OWNER COMMENTS
0-17-07

CONSULTANT
southwick LA
702.597.3108
12 Commerce Center Drive
Henderson, NV 89014
www.southwickla.com

Lorenzi Park Renovations
Phase 1
SITE DETAILS

OWNER: CITY OF LAS VEGAS
DEPARTMENT OF PUBLIC WORKS
ARCHITECTURAL SERVICES

400 EAST STEWART AVENUE
LAS VEGAS, NEVADA 89101
PHONE: (702) 229-5333
FAX: (702) 384-4848
TDD: (702) 386-9108

DATE: JUNE 2007
SCALE: AS SHOWN
SHEET NO: 071534.01
REVISED: 05010-41

19 2007 2 3 1 3

15.09