

DET. T-222  
PAGE 2.1

3

4


6

DET. C-241  
PAGE 2.1

DET. C-240  
PAGE 2.1

1

46'-3 7/8"  
OUTSIDE TO OUTSIDE  
OF TENSION MEMBERS

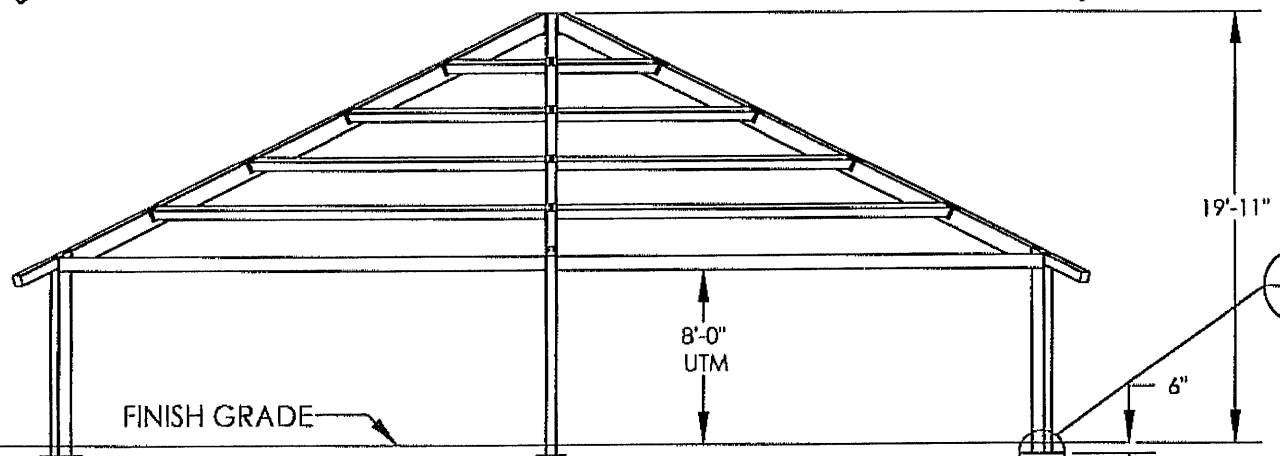


DET. A-200  
PAGE 2.1

8'-0"  
UTM

FINISH GRADE

6"

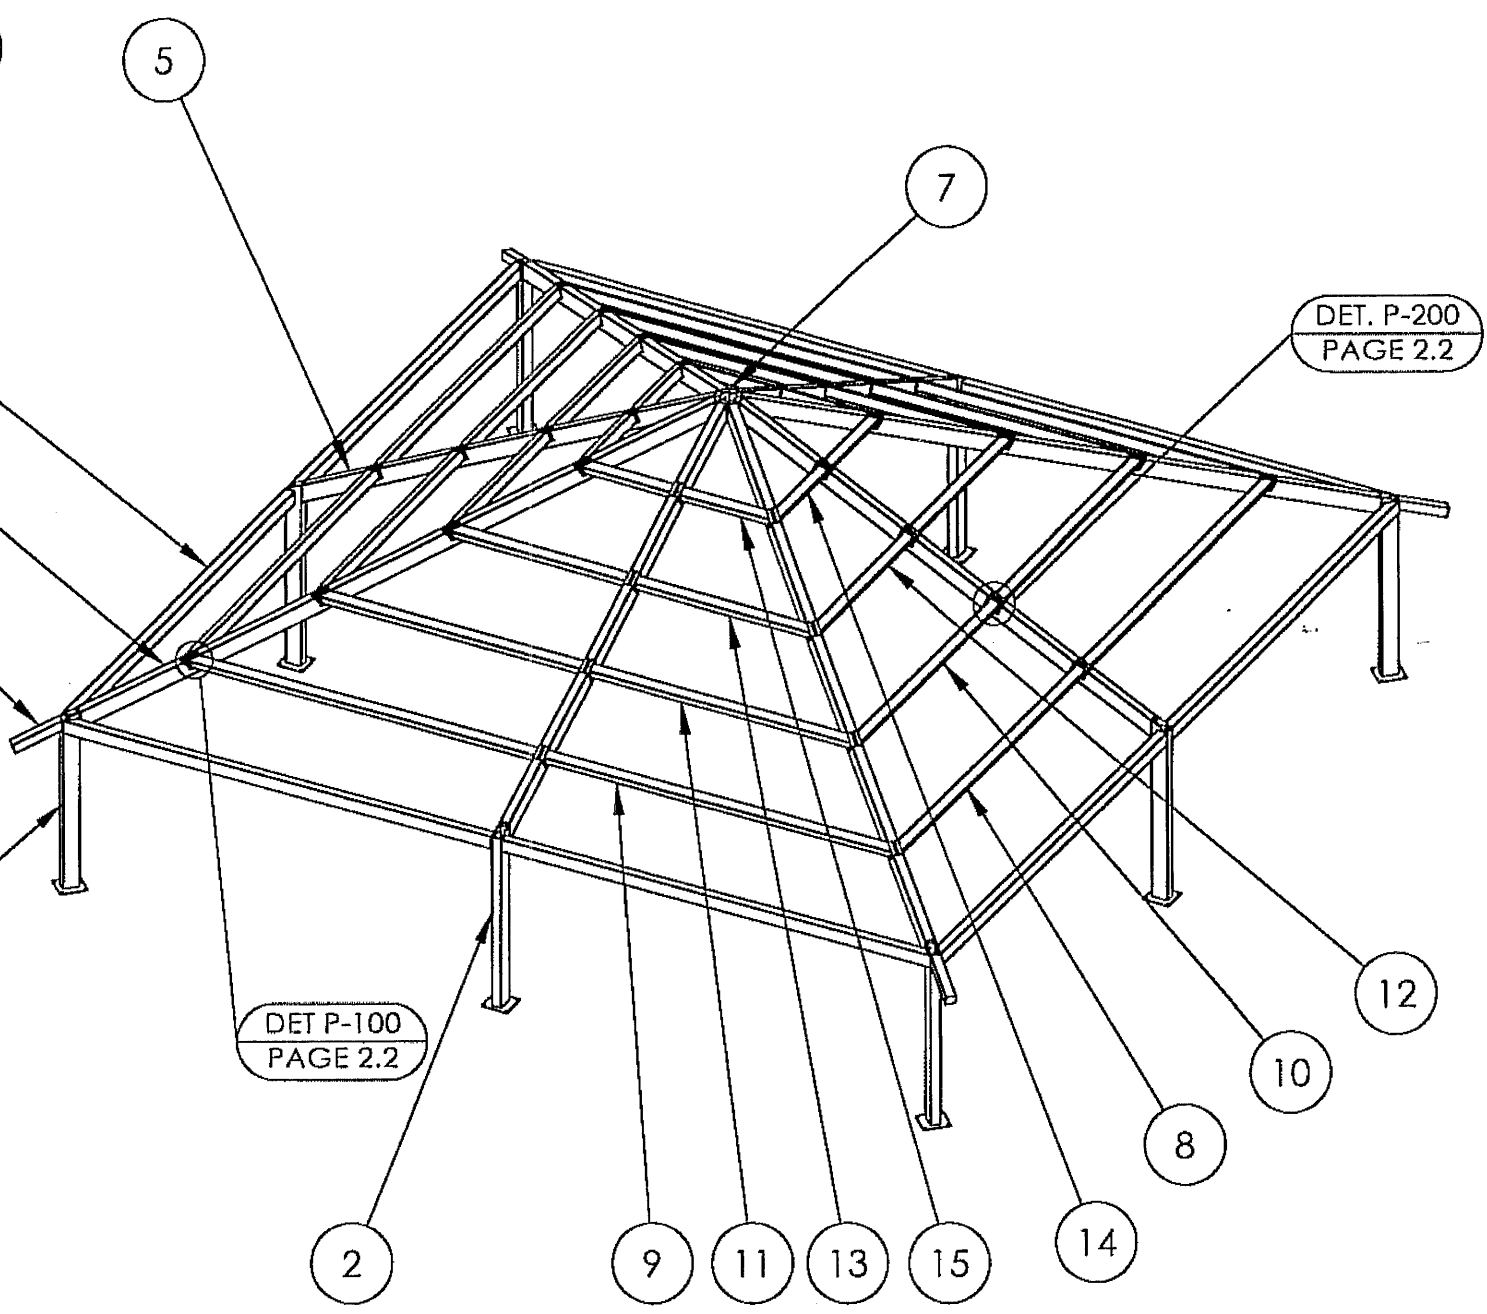

DET. P-200  
PAGE 2.2

DET. P-100  
PAGE 2.2

ITEM	FRAME/QTY.	Part No.	Description	Material
15	4	SQR-FLEX PURLIN_4_RH ASM-43293	R.H. PURLIN ASM 4,HSS6X6X3/16,56.491"L	HSS6X6X3/16
14	4	SQR-FLEX PURLIN_4_LH ASM-43293	L.H. PURLIN ASM 4,HSS6X6X3/16,56.491"L	HSS6X6X3/16
13	4	SQR-FLEX PURLIN_3_RH ASM-43293	R.H. PURLIN ASM 3,HSS6X6X3/16,110.604"L	HSS6X6X3/16
12	4	SQR-FLEX PURLIN_3_LH ASM-43293	L.H. PURLIN ASM 3,HSS6X6X3/16,110.604"L	HSS6X6X3/16
11	4	SQR-FLEX PURLIN_2_RH ASM-43293	R.H. PURLIN ASM 2,HSS6X6X3/16,164.717"L	HSS6X6X3/16
10	4	SQR-FLEX PURLIN_2_LH ASM-43293	L.H. PURLIN ASM 2,HSS6X6X3/16,164.717"L	HSS6X6X3/16
9	4	SQR-FLEX PURLIN_1_RH ASM-43293	R.H. PURLIN ASM 1,HSS6X6X3/16,218.830"L	HSS6X6X3/16
8	4	SQR-FLEX PURLIN_1_LH ASM-43293	L.H. PURLIN ASM 1,HSS6X6X3/16,218.830"L	HSS6X6X3/16
7	1	SQR-Flex C-Ring-43293	C-RING,CH12X30	CH12x30
6	4	SQR-Flex T-Tail-43293	T-TAIL,HSS6X6X1/8,30.950"L	HSS6X6X1/8
5	4	SQR-Flex Mid Truss-43293	MID TRUSS ASM,HSS10X6X1/4,290.209"L	HSS10X6X1/4
4	4	SQR-Flex Truss-43293	TRUSS ASM,HSS10X6X1/4,393.681"L	HSS10X6X1/4
3	8	SQR-Flex T-Mem-43293	T-MEM ASM,HSS8X6X3/16,269.774"L	HSS8X6X3/16
2	4	SQR-Flex Mid Column-43293	MID COL ASM,HSS10X6X3/16,114.500"L	HSS10X6X3/16
1	4	SQR-Flex Column-43293	COL ASM,HSS10X6X3/16,113.168"L	HSS10X6X3/16

PLANS APPROVED  
STRUCTURAL  
Subdiv. & Seals Dept.  
City of Las Vegas, Nevada  
NMM DEC 05 2007  
Does Not Impure To... Electrical  
Plumbing/Scope of or OS&S  
Implementations Under no Change  
Without Approval From  
Not a Permit to Violate Any Ordinance

1612507

THIS SEAL PERTAINS ONLY TO THE MATERIALS SUPPLIED BY POLYGON.  
THIS SEAL DOES NOT SERVE AS - OR REPRESENT - THE PROJECT  
ENGINEER OF RECORD AND SHALL NOT BE CONSTRUED AS SUCH.