


SITE FURNISHINGS LEGEND & INFORMATION

SYMBOL	ITEM	QTY.	DESCRIPTION	DETAIL	
				DETAIL	SHEET
	CONCRETE MOWCURE	-	CONCRETE MOWCURE. BETWEEN ALL TURF AND PLANTING AREAS.	C	L5.01
	SPLIT RAIL FENCE	-	PERIMETER SITE FENCE ALONG WASHINGTON AVENUE. SEE SITE LAYOUT PLANS FOR EXACT LOCATION.	D, E	L5.01
	PARK CONCRETE PATHS AND PLAZAS	-	CONCRETE PATHS AND PLAZAS. NATURAL GRAY CONCRETE. MEDIUM BROOM FINISH. SCORE PER PLAN.	A, B	L5.01
	BOLLARD	16	BOLLARD ALONG DROP-OFF AREA	D	L5.02
	REMOVABLE BOLLARD	16	REMOVABLE BOLLARD	E	L5.02
	TRASH RECEPTACLE	37	TRASH RECEPTACLE. MODEL #Q5-P52532W-A2 I, T1-SMOOTH STAINED CONCRETE, COLOR: SAND, WITH STANDARD GLOSS SEALER, CAST AND PAINTED CITY SEAL AND CITY OF LAS VEGAS TEXT (SCRIPT LETTERS, 2 1/2" HIGH, ONE SIDE ONLY), STEEL LIDS INCLUDING CABLE AND BOLTS, Q-GL27 GALVANIZED 30 GAL LINER, WITH 2" DIA. DRAIN HOLE. BY QUICK CRETE PRODUCTS CORP. PHONE: (951) 737-6240. EPOXY TRASH RECEPTACLE TO SURFACE. CONTRACTOR TO PROVIDE PHOTO OR DRAWING OF SCRIPT ON TRASH RECEPTACLE PRIOR TO ORDERING. SITE FURNISHINGS.	-	-
	BENCH	27	BENCH, MODEL #Q1-VIC-84B WITH CONCRETE CENTER ARM REST, TEXTURE: SMOOTH, COLOR: SAND, BY QUICK CRETE PRODUCTS CORP. PHONE: (951) 737-6240.	-	-
	PICNIC TABLE	19	ADA ACCESSIBLE PICNIC TABLE. MODEL #PT9636-AG, SMOOTH STAINED CONCRETE, GRAFFITI-RESISTANT SEALER FINISH. COLOR: SAND (TO MATCH BENCH). BY UNIVERSAL PRECAST, INC. PHONE: (877) 915-2500.	F	L5.02
	BIKE RACK	2	BIKE RACK. MODEL #625C-IG, POWDER COATED TAN. BY KAY PARK RECREATION CORP. PHONE: (800) 553-2476. IN-GROUND MOUNT AND INSTALL PER MANUFACTURER'S SPECIFICATIONS. SEE DETAIL FOR LAYOUT.	-	-
	DRINKING FOUNTAIN	7	DRINKING FOUNTAIN. MODEL #440DB-ADAHL0. STANDARD POWDER-COAT FINISH, BY MOST DEPENDABLE FOUNTAINS. PHONE: (800) 552-6331. COLOR: BROWN.	N	C6.02
	DOG WASTE BAG DISPENSER WITH SIGN	8	DOG WASTE BAG DISPENSER WITH SIGN. DOGIPOT JUNIOR BAG DISPENSER, ARTICLE # 1002-2 WITH LOCKING ACCESS PANEL. PHONE (800) 364-7681. INSTALL PER MANUFACTURER'S SPECIFICATIONS. COLOR: FOREST GREEN.	F, G	L5.08
	FAMILY BARBECUE	10	FAMILY BARBECUE GRILL. MODEL #5B1635, STANDARD FINISH. BY KAY PARK RECREATION CORP. PHONE: (800) 553-2476. IN-GROUND MOUNT AND INSTALL PER STRUCTURAL DRAWINGS.	B	L5.02
	ADAPTIVE TOT LOT WITH SHADE COVER (LARGE)	1	ADAPTIVE TOT LOT WITH SHADE COVER (LARGE)	FOR TOT LOT: A	L4.06
			FOR SHADE COVER: VARIOUS	VARIOUS	F52.0
	SOFTBALL TOT LOT WITH SHADE COVER (SMALL)	1	SOFTBALL TOT LOT WITH SHADE COVER (SMALL)	FOR TOT LOT: B	L4.06
			FOR SHADE COVER: VARIOUS	VARIOUS	F53.0
	50' X 50' SHADE SHELTER	1	50' X 50' SHADE SHELTER. SQR 50 MR, FRAME COLOR: SUREY BEIGE; MULTI-RIB ROOF COLOR: DELFT BLUE. INSTALL PER MANUFACTURER'S SPECIFICATIONS. MANUFACTURER: POLYGON. SUPPLIER: MIRACLE PLAYGROUND, PHONE: (800) 905-1411 OR APPROVED EQUAL. CONTRACTOR TO PROVIDE SHOP DRAWINGS FOR APPROVAL & FOR PERMIT IF APPROVED EQUAL IS USED.	ALL	551.0 THRU 554.2
	36' X 36' SHADE SHELTER	1	36' X 36' SHADE SHELTER. SQR 36 MR, FRAME COLOR: SUREY BEIGE; MULTI-RIB ROOF COLOR: DELFT BLUE. INSTALL PER MANUFACTURER'S SPECIFICATIONS. MANUFACTURER: POLYGON. SUPPLIER: MIRACLE PLAYGROUND, PHONE: (800) 905-1411 OR APPROVED EQUAL. CONTRACTOR TO PROVIDE SHOP DRAWINGS FOR APPROVAL & FOR PERMIT IF APPROVED EQUAL IS USED.	ALL	555.0 THRU 558.2
	16' X 16' SHADE SHELTER	6	16' X 16' SHADE SHELTER. SQR 16 MR, FRAME COLOR: SUREY BEIGE; MULTI-RIB ROOF COLOR: DELFT BLUE. INSTALL PER MANUFACTURER'S SPECIFICATIONS. MANUFACTURER: POLYGON. SUPPLIER: MIRACLE PLAYGROUND, PHONE: (800) 905-1411 OR APPROVED EQUAL. CONTRACTOR TO PROVIDE SHOP DRAWINGS FOR APPROVAL & FOR PERMIT IF APPROVED EQUAL IS USED.	ALL	559.0 THRU 562.2
	15' X 15' MAINTENANCE BUILDING	1	15' X 15' STEEL MAINTENANCE SHED. MANUFACTURER: UNITED STEEL BUILDING (OR APPROVED EQUAL). COLOR: SAHARA TAN WITH ASH GRAY TRIM AND GALVALUME ROOF. 15' CEILING HEIGHT. PHONE: 888-448-6963. INSTALL PER MANUFACTURER'S SPECIFICATIONS AND RECOMMENDATIONS.	-	-




NOTES:
 1) THE MANUFACTURER AND MODEL IDENTIFIED FOR THE SHADE SHELTERS HAVE BEEN CHOSEN AS THE DESIGN STANDARD FOR THE SHADE SHELTERS. OTHER MANUFACTURERS MUST MEET THE MINIMUM STANDARDS TO BE CONSIDERED AS AN APPROVED EQUAL PRODUCT.
 2) CONTRACTOR TO PROVIDE COLOR SAMPLES FOR ALL SITE FURNITURE AND EQUIPMENT FOR APPROVAL PRIOR TO CONSTRUCTION.
 3) ALL FURNITURE LOCATIONS AND ORIENTATIONS TO BE APPROVED BY OWNER PRIOR TO INSTALLATION.



NOTES:
 1) PROVIDE CONTROL JOINTS @ 10' O.C. + EXPANSION JOINTS @ 30' O.C.
 2) KEEP TOP OF SOD FLUSH WITH CURB.
 3) CONTRACTOR TO MEANDER MOWCURE PER PLAN. ALL CURVES AND TRANSITIONS ARE TO BE SMOOTH AND NATURAL.

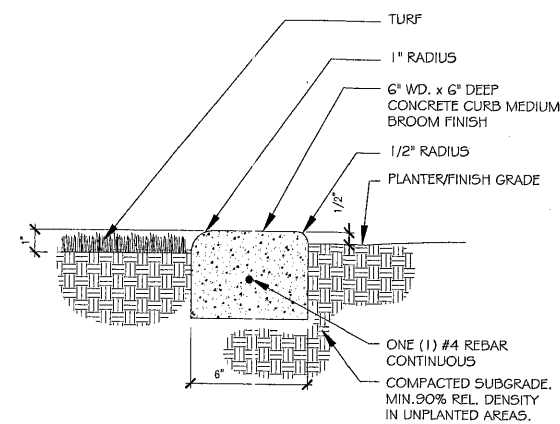

NOTE:
 TUBULAR STEEL: 4" SQUARE TUBULAR STEEL, CONTINUOUS BETWEEN COLUMNS, CLEAN FREE OF RUST, GREASE, AND DIRT, APPLY ONE COAT PRIMER AND TWO COATS PAINT. SEE SPECIFICATIONS. COLOR: HUNTER GREEN. WELD ALL POINTS OF CONNECTION CONTINUOUS.

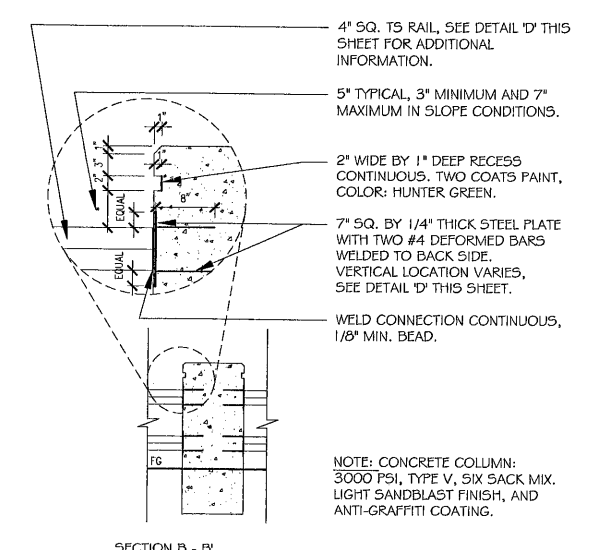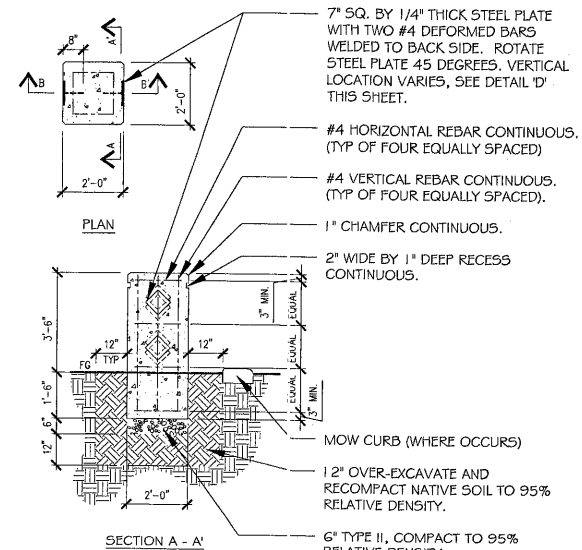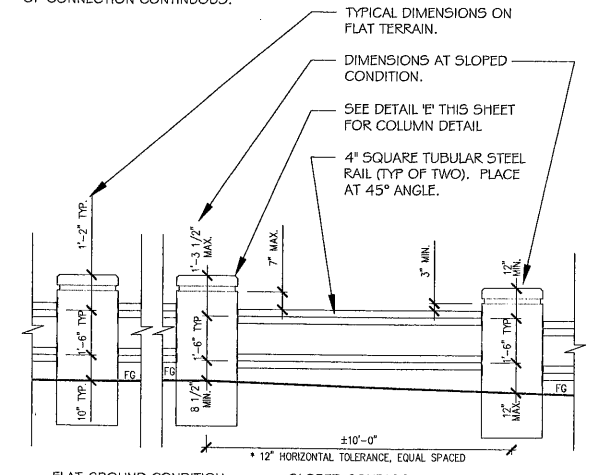

REVISIONS

CONSULTANT

southwick LA
 702.597.3108
 12 Commerce Center Drive
 Henderson, NV 89014
 www.southwickla.com

Lorenzi Park Renovations
 Phase 1
 SITE DETAILS

REGISTERED LANDSCAPE ARCHITECT
 STATE OF NEVADA
 579
 10/10/07

OWNER: CITY OF LAS VEGAS
 DEPARTMENT OF PUBLIC WORKS
 ARCHITECTURAL SERVICES

400 EAST STEWART AVENUE
 LAS VEGAS, NEVADA 89101
 PHONE: (702) 228-8835
 FAX: (702) 384-8846
 TDD: (702) 386-8108

DRAWN: SAR
 TITLE: 06-083
 DATE: JUNE 2007
 SCALE: AS SHOWN
 SHEET NO: 01B3401
 SHEET NO: 65018-41
 SHEET NO: 19 2007 2 3 17
 SHEET NO: 15.01