
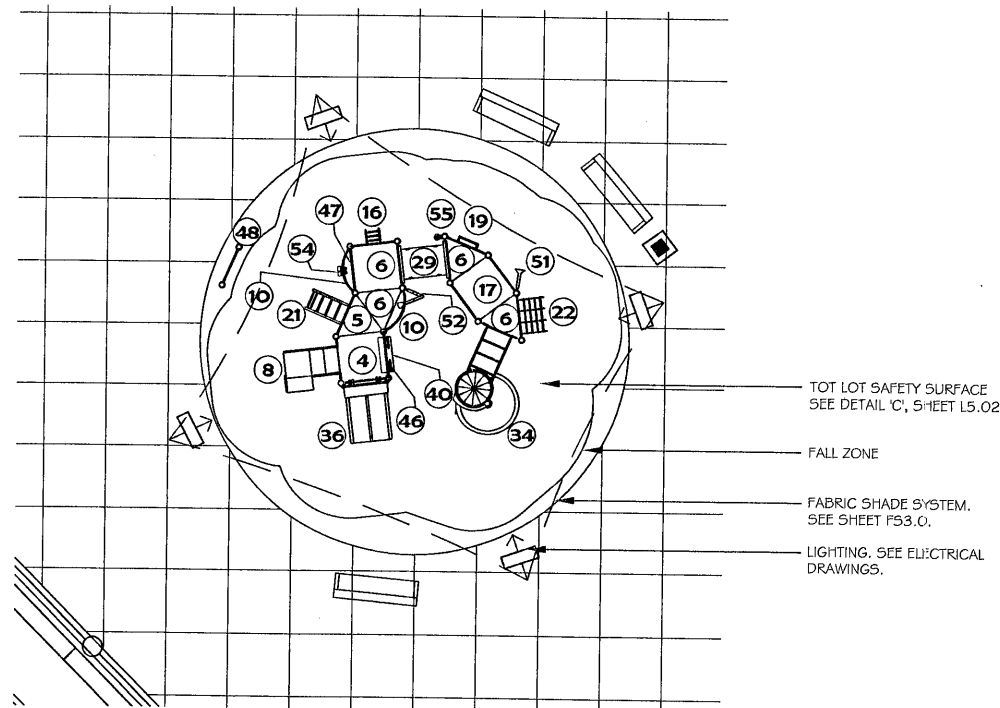


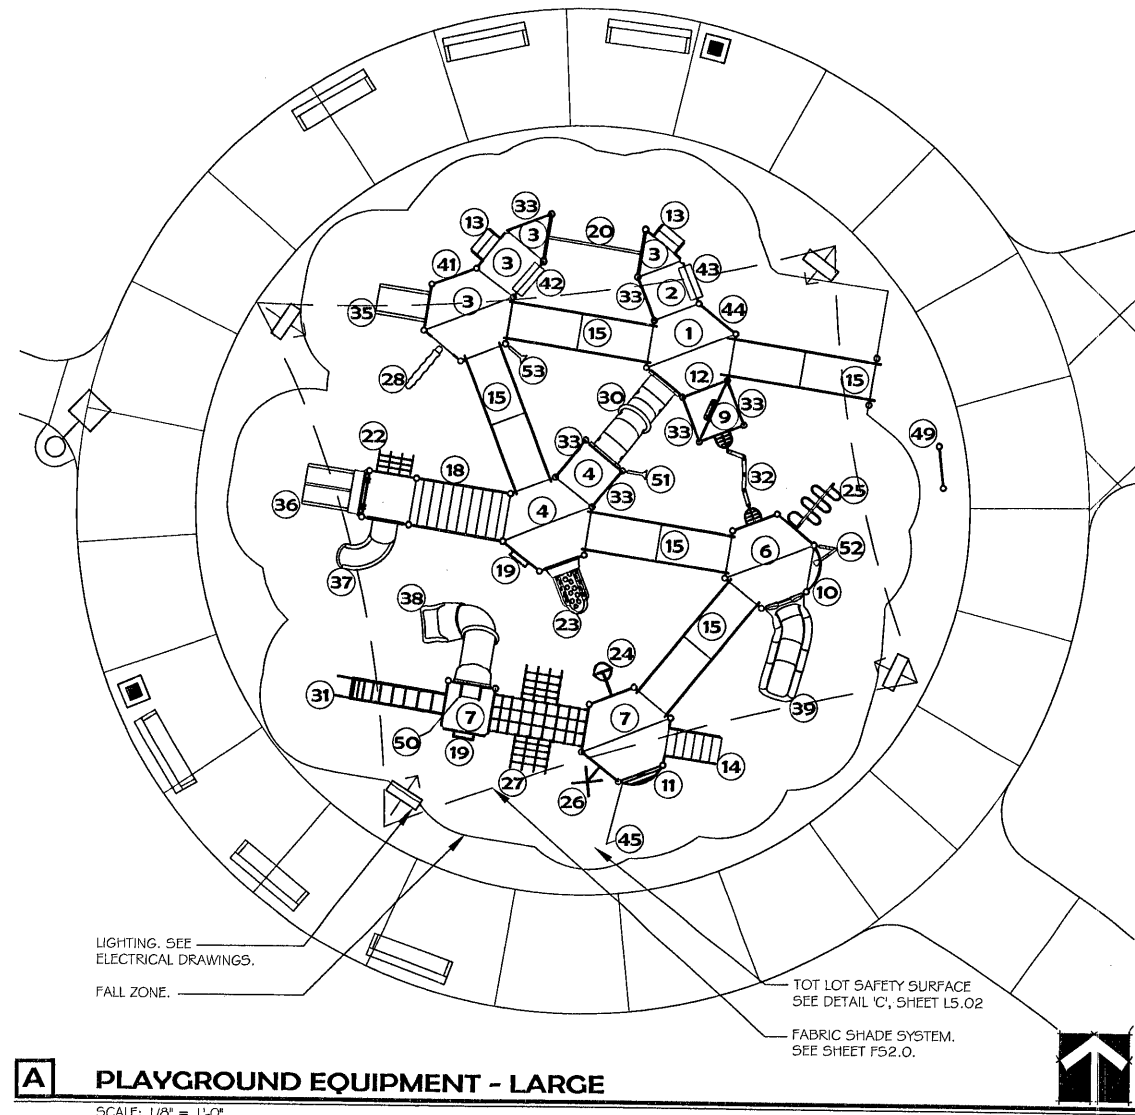

TOT LOT EQUIPMENT

SYMBOL	PRODUCT	SYMBOL	PRODUCT
1	1' DECK	29	4' CRAWL TUBE 30" DIA.
2	1'-6" DECK	30	8' INCLINED CRAWL TUBE
3	2' DECK / 24" DECK	31	OUTRIGGER
4	3' DECK / 36" DECK	32	WAVY WAFFLE WALL WALKER
5	3' 6" DECK	33	WALL
6	4' DECK	34	TYPHOON II 360 ONE PIECE
7	5' DECK / 60" DECK	35	SKY SLIDE
8	SQUARE TRANSFER POINT, 3' DECK	36	SIDE BY SIDE SLIDE
9	2 1/4" SPLITDECK	37	L SLIDE
10	KIDS PERCH	38	30" L' TUBE SLIDE
11	KIDS PERCH WITH EXTENDED WHEEL	39	CHAMELEON SLIDE
12	1 1/2" RISER	40	CRITTER PUZZLE PANEL
13	MIRATHERM STAIRS - 2' DECK	41	BRaille PANEL
14	MIRATHERM STAIRS - 5' DECK	42	TIC TAC TOE PANEL
15	1 1/2" PVC RAMP	43	CHIME PANEL
16	TENSILE LADDER	44	SIGN LANGUAGE PANEL
17	ARCH BRIDGE	45	STORE FRONT PANEL (BELOW DECK)
18	SUSPENSION BRIDGE	46	1/2 PILOT PANEL (BELOW DECK)
19	VERTICAL LADDER	47	DOOR PANEL (BELOW DECK)
20	TENSILE TOUGH NET	48	WELCOME PANEL FREESTANDING AGES 2 - 5
21	CURVED CLIMBER	49	WELCOME PANEL FREESTANDING AGES 2 - 12
22	CARGO CLIMBER	50	BUS STOP BENCH (BELOW DECK)
23	TOT ROCK CLIMBER	51	FUN FONE
24	CANYON CLIMBER	52	ABOVE DECK FUN FONE
25	INCLINED SPIDER CLIMBER	53	FUN FONE ADD A PHONE
26	TRAP DOOR CLIMBER	54	DELIGHT-O-SCOPE BINOCULAR
27	LITTLE DIPPER CLIMBER BETWEEN 5' DECKS	55	BELL (POST MOUNT)
28	BOULDER RIDGE ROCKWALL CLIMBER - 1 SECTION		

PLAYGROUND EQUIPMENT COLOR TABLE

ITEM	COLOR
PLAY EQUIPMENT	
DECKS/RAMPS/STEPS	HUNTER GREEN
POSTS	BLUE
RAILINGS	RED
SLIDES	YELLOW
CLIMBERS	BLUE
PANELS	SAND / RED / YELLOW
SIGNAGE	SAND
SHADE SYSTEM	
SHADE SYSTEM SHADE CLOTH (UPPER PANELS)	ROYAL BLUE
SHADE SYSTEM SHADE CLOTH (LOWER PANELS)	FOREST GREEN
SHADE SYSTEM POSTS	BEIGE
RUBBERIZED SAFETY SURFACE	
COLOR:	40% SAND / BEIGE 50% BLUE 10% BLACK

NOTE: SUBMIT STANDARD COLOR SWATCHES OF EQUIPMENT TO OWNER FOR APPROVAL PRIOR TO ORDERING.

REVISIONS

CONSULTANT

southwick LA

702.597.3108
12 Commerce Center Drive
Henderson, NV 89014
www.southwickla.com

Lorenzi Park Renovations
Phase 1
PLAN ENLARGEMENT

OWNER: CITY OF LAS VEGAS
DEPARTMENT OF PUBLIC WORKS
ARCHITECTURAL SERVICES

400 EAST STEWART AVENUE
LAS VEGAS, NEVADA 89101
PHONE: (702) 229-6535
FAX: (702) 384-8846
TDD: (702) 386-9108

DRAWN: FAR
FILE: 06-083
DATE: JUNE 2007
SCALE: AS SHOWN
JOB NO: 01.534.01
CLYDAW NO: 65018-41
SHEET NO: 19 2007 23173
L4.06