



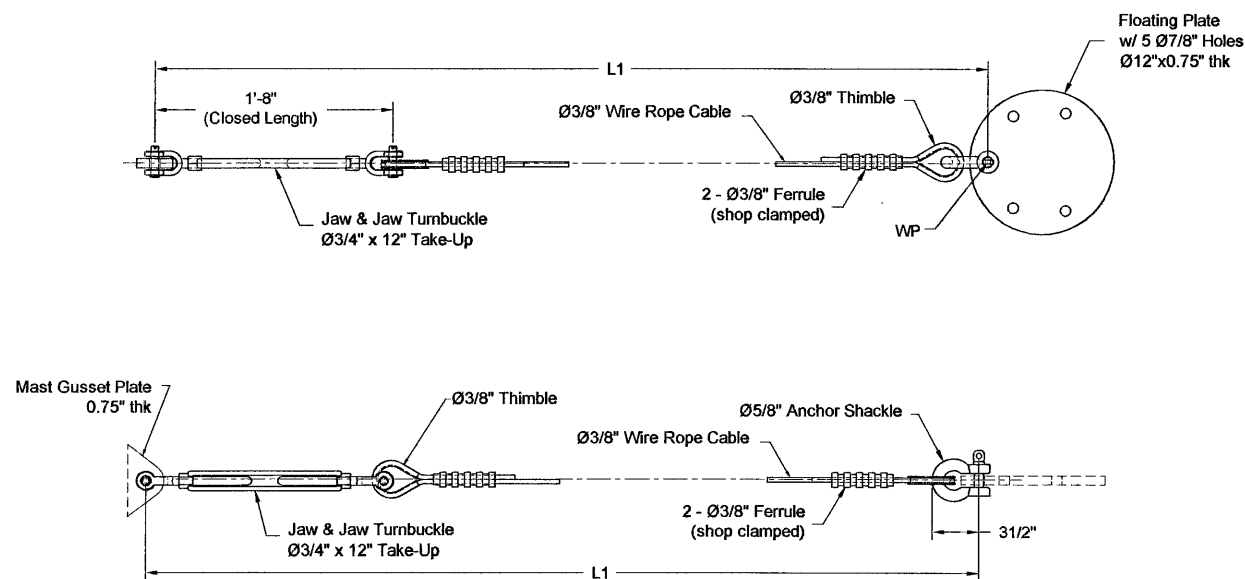

TYPICAL CABLE ASSEMBLY DETAIL (TCA1)
(MAST - FLOATING PLATE)

CABLE ASSEMBLY CHART		
UNIT	DESCRIPTION	DIMENSION
1	L1	16'-0"
	L2	22'-10"
2	L1	11'-7"
	L2	16'-9"

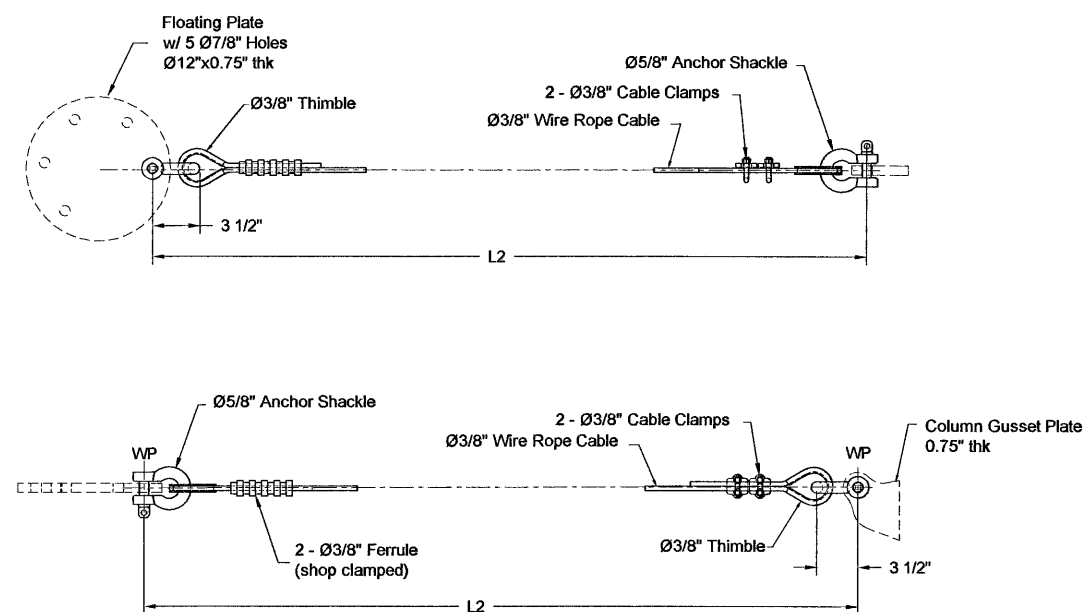

TYPICAL CABLE ASSEMBLY DETAIL (TCA2)
(FLOATING PLATE - COLUMN)



8505 Chancellor Row
Dallas, Tx 75247
1 800 966 5005



Offices in: Dallas, TX Austin, TX
Las Vegas, NV and Meza, AZ

Certifications :
IAS Certification No: FA-428
Clark Country Manufacturer Cert No: 355

Customer
Southwick Landscape
Architects

Project
Lorenzi Park for the
City of Las Vegas

Location
Las Vegas
NV

Structure
Multi-Level Super Span
Units 1 & 2

Size
20'-0" wide x 13'e

BID No 07-15314.01
CLV Dwg. No 650.19-47
100% CD Document
Not for construction

Drawing Description
Details

Drawing No.
700-12093

FILE / DPIC :
700-12093.dwg

Date
May 7, 2007

Drawing by: J. Hernandez
Checked by: J. Margarito

Job No
29997

Page
FS 5.2

