


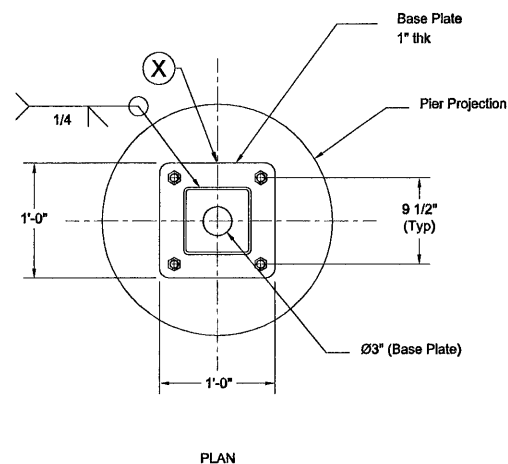


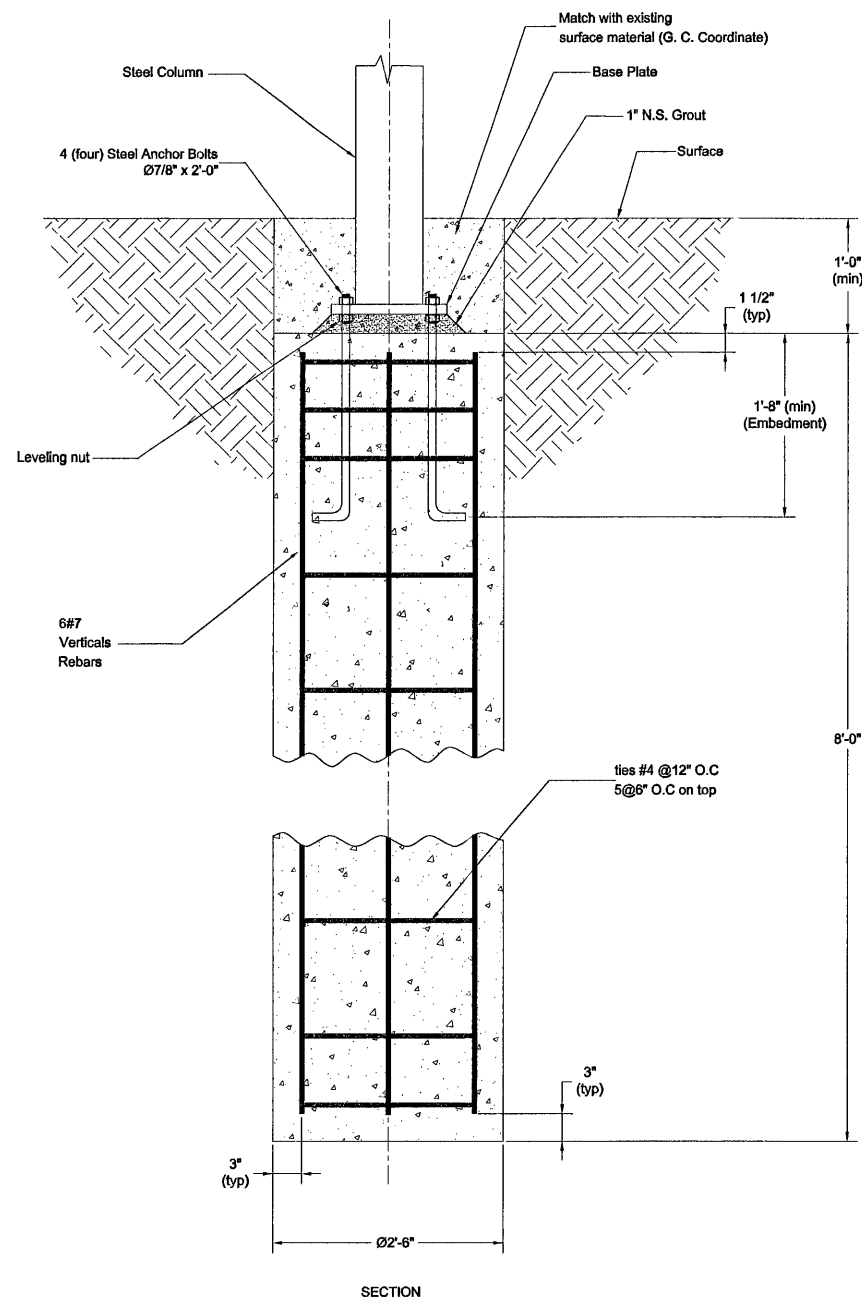

PIER DETAIL - P3

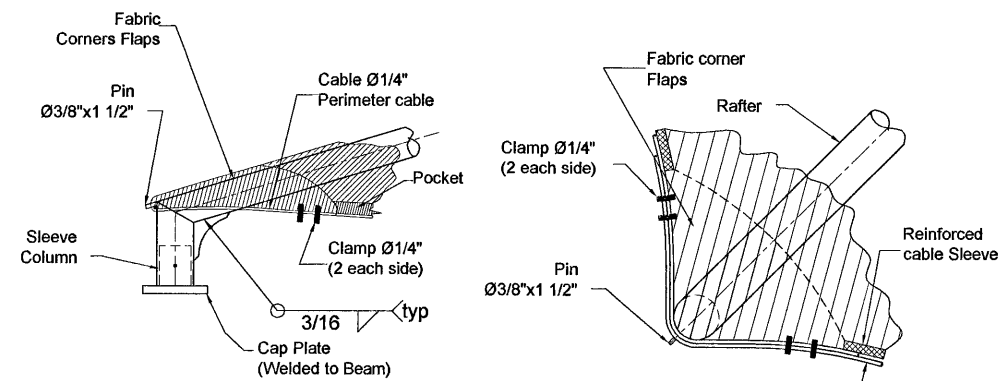

TYPICAL FABRIC ATTACHMENT
DETAIL H

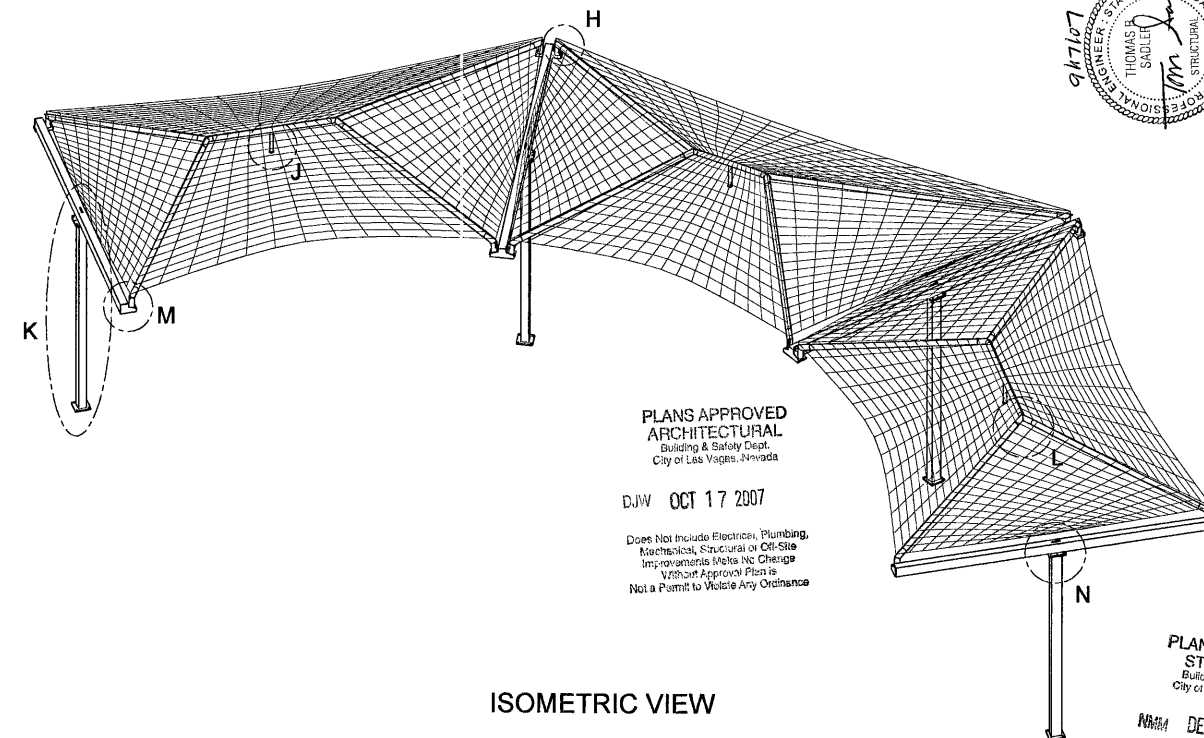

ISOMETRIC VIEW



8505 Chancellor Row
Dallas, Tx 75247
1 800 966 5005



Offices in: Dallas, TX Austin, TX
Las Vegas, NV and Meza, AZ

Certifications:
IAS Certification No: FA-428
Clark County Manufacturer Cert No: 355

Customer
Southwick Landscape Architects
Project
Lorenzi Park for the City of Las Vegas
Location
Las Vegas NV

Structure
T-Cantilever Unit 3
Size
20'-0\"/>

BID No 07-15314.01
CLV Dwg. No 650.19-47
100% CD Document
Not for construction

Drawing Description
Footing/Details

Drawing No.
700-12093


FILE / DPIC:
700-12093.dwg

Date
May 7, 2007

Drawing by: J. Hernandez
Checked by: J. Margarito

Job No
29997

Page
FS 5.3

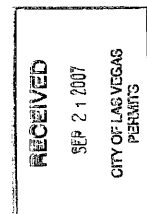

The Sudler Group
500 Main Street Ste. 700
P.O. Box 1000
Las Vegas, NV 89102
817-332-1074 Fax: 817-338-0335



Does Not Include Architectural, Electrical, Plumbing/Mechanical or Off-Site Improvements. Make No Change Without Approval. Plan is Not a Permit to Violate Any Ordinance.